


DATE	
BY	
STARTED	
SURVEY	
PLOTTED	
NOTE BOOK	
AREA CHECKED	



DATE	
BY	
STARTED	
ORIGINAL SURVEY	
PLOTTED	
NOTE BOOK	
AREA CHECKED	

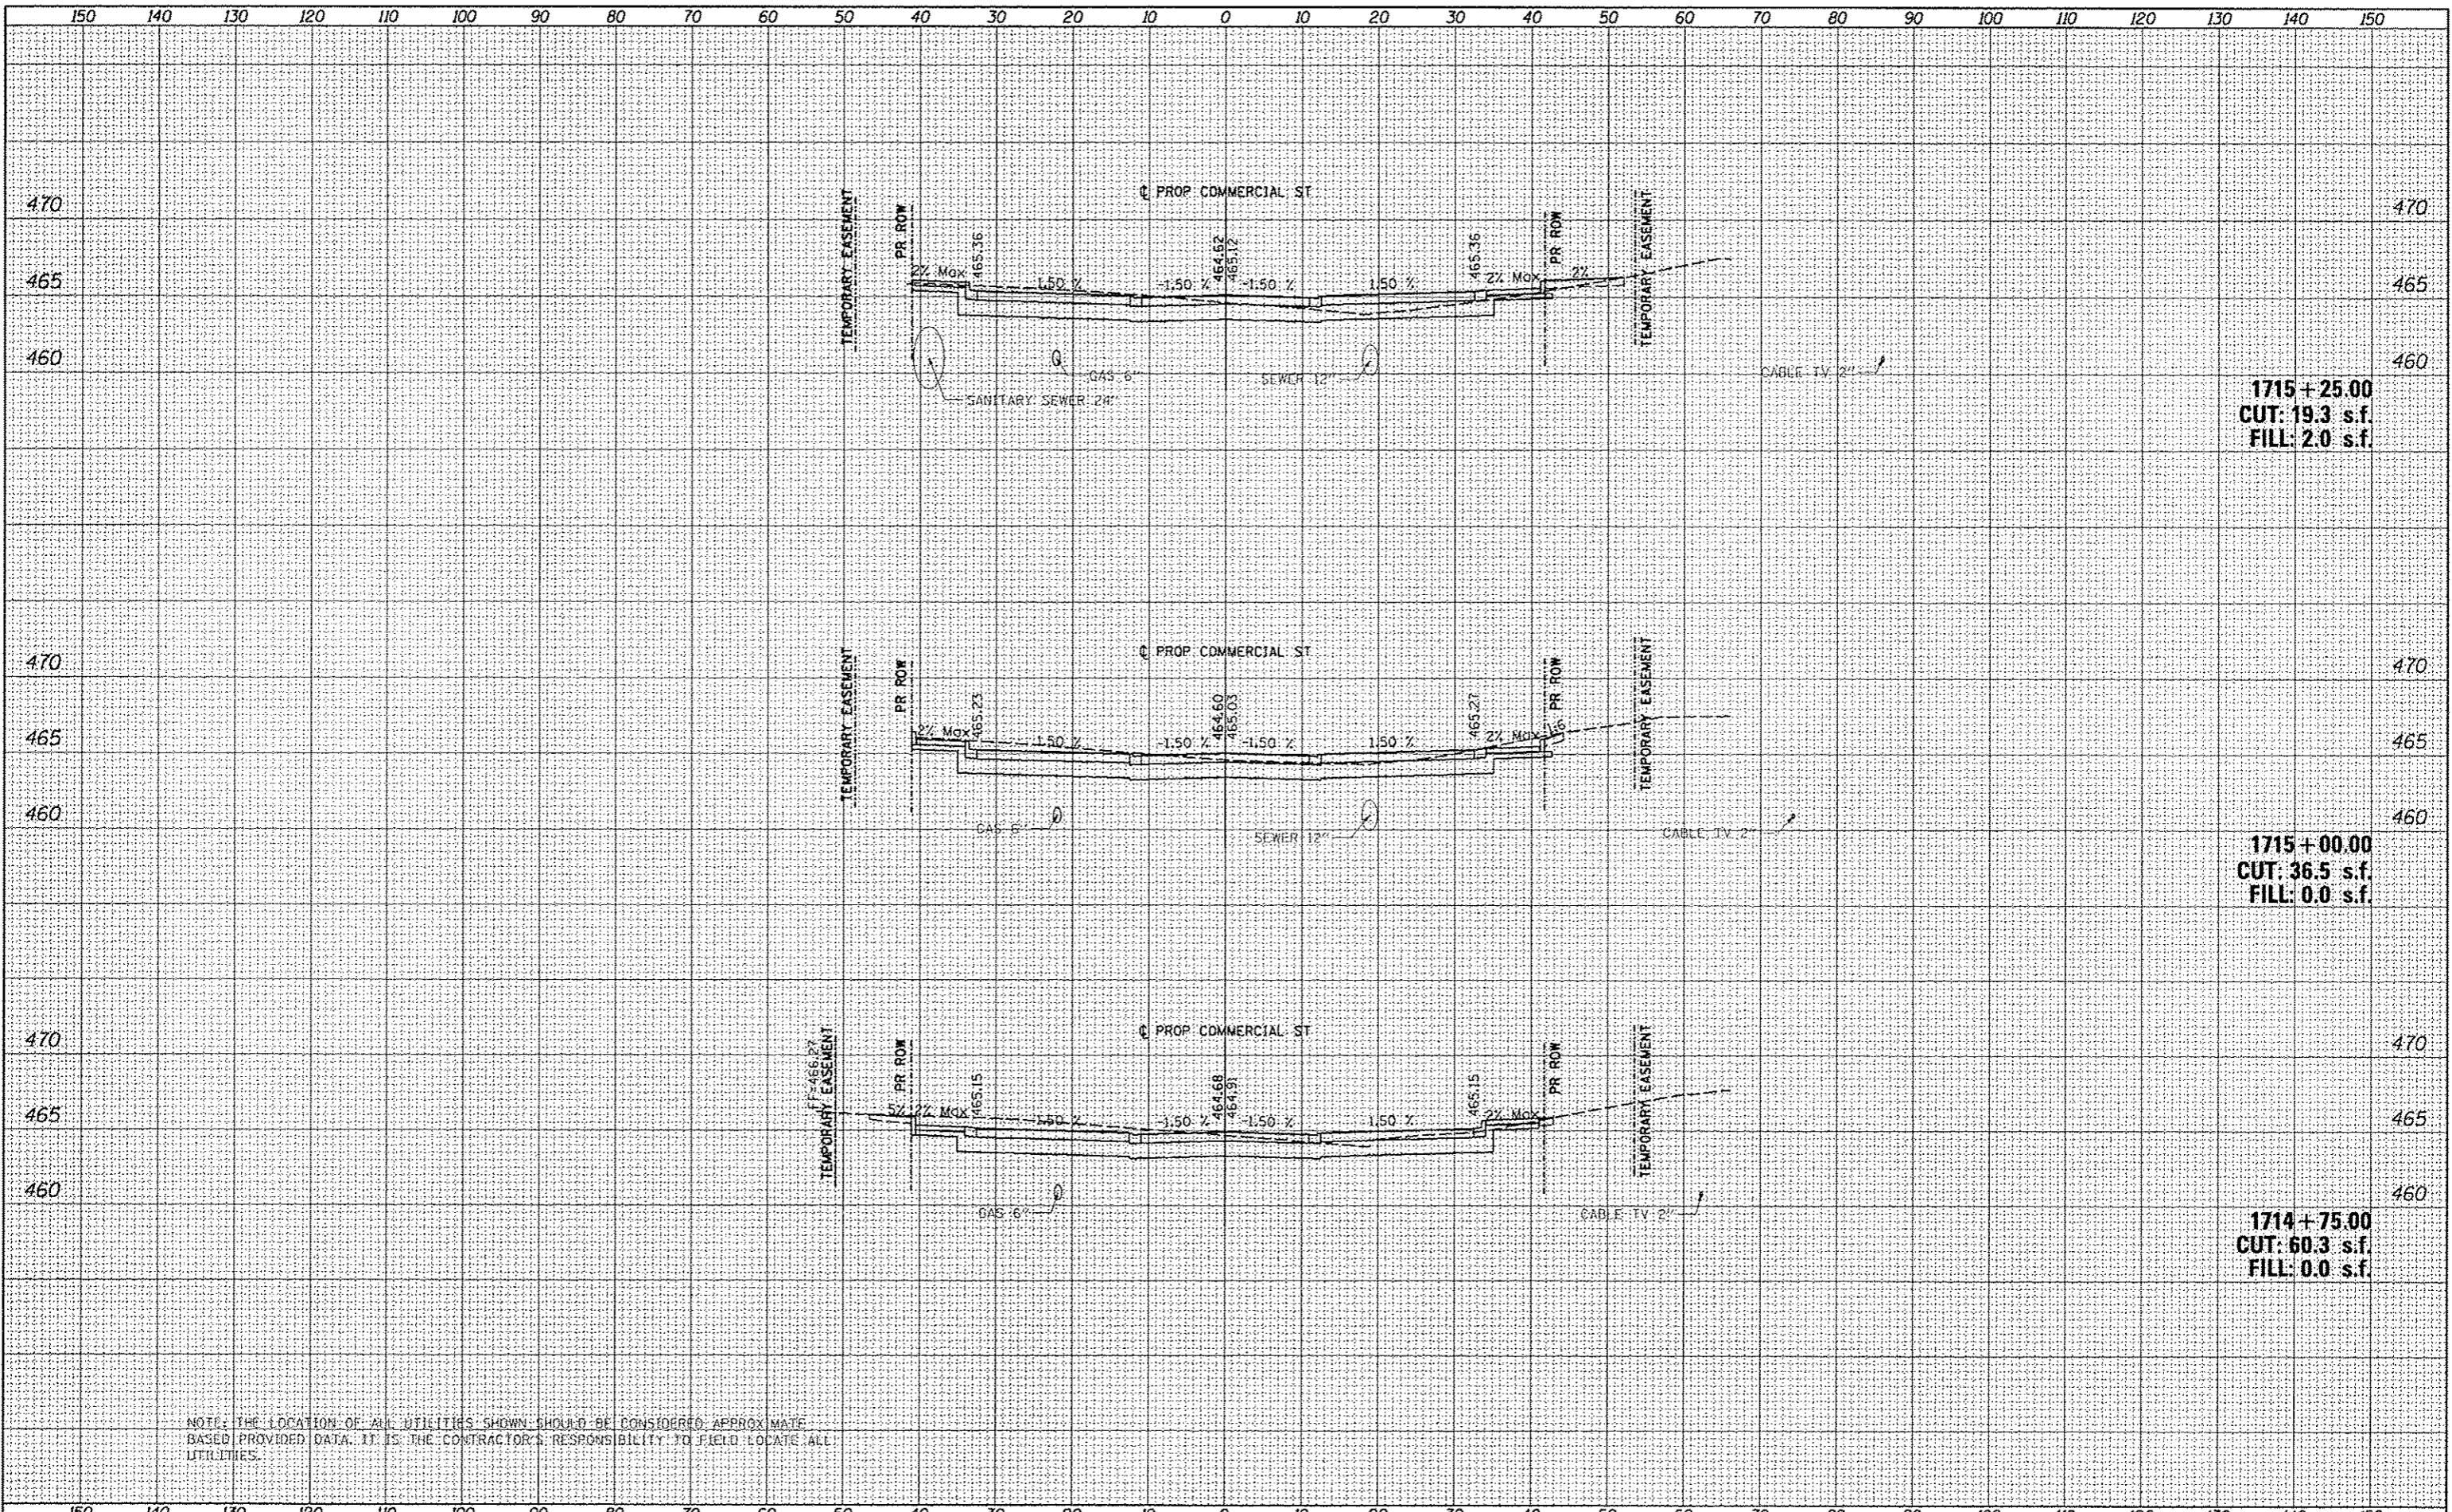

NOTE: THE LOCATION OF ALL UTILITIES SHOWN SHOULD BE CONSIDERED APPROXIMATE BASED PROVIDED DATA. IT IS THE CONTRACTOR'S RESPONSIBILITY TO FIELD LOCATE ALL UTILITIES.

FILE NAME	USER NAME
c:\pwwork\work\do_not_delete\dms75322\041818155	kover81511
	sheet=301.dgn
	PLOT SCALE = 28.8000' / 1" =
	PLOT DATE = 07/23/2012

DESIGNED	- MCH	REVISED	-
DRAWN	- WAH	REVISED	-
CHECKED	- JES	REVISED	-
DATE	- 7/18/12	REVISED	-

STATE OF ILLINOIS
DEPARTMENT OF TRANSPORTATION

COMMERCIAL STREET
CROSS SECTIONS
SCALE: N/A
SHEET OF SHEETS
STA. TO STA.

F.A.U. RTE.	SECTION	COUNTY	TOTAL SHEETS	SHEET NO.
12	12-00356-01-PV	PEORIA	519	512
CONTRACT NO. 89626				
[ILLINOIS] FED. AID PROJECT TIG-5093(15B)				