


FINISHED	BY	DATE
SURVEY		
PLOTTED		
NOTE BOOK		
AREAS		
CHECKED		



ORIGINAL	BY	DATE
SURVEY		
PLOTTED		
NOTE BOOK		
AREAS		
CHECKED		

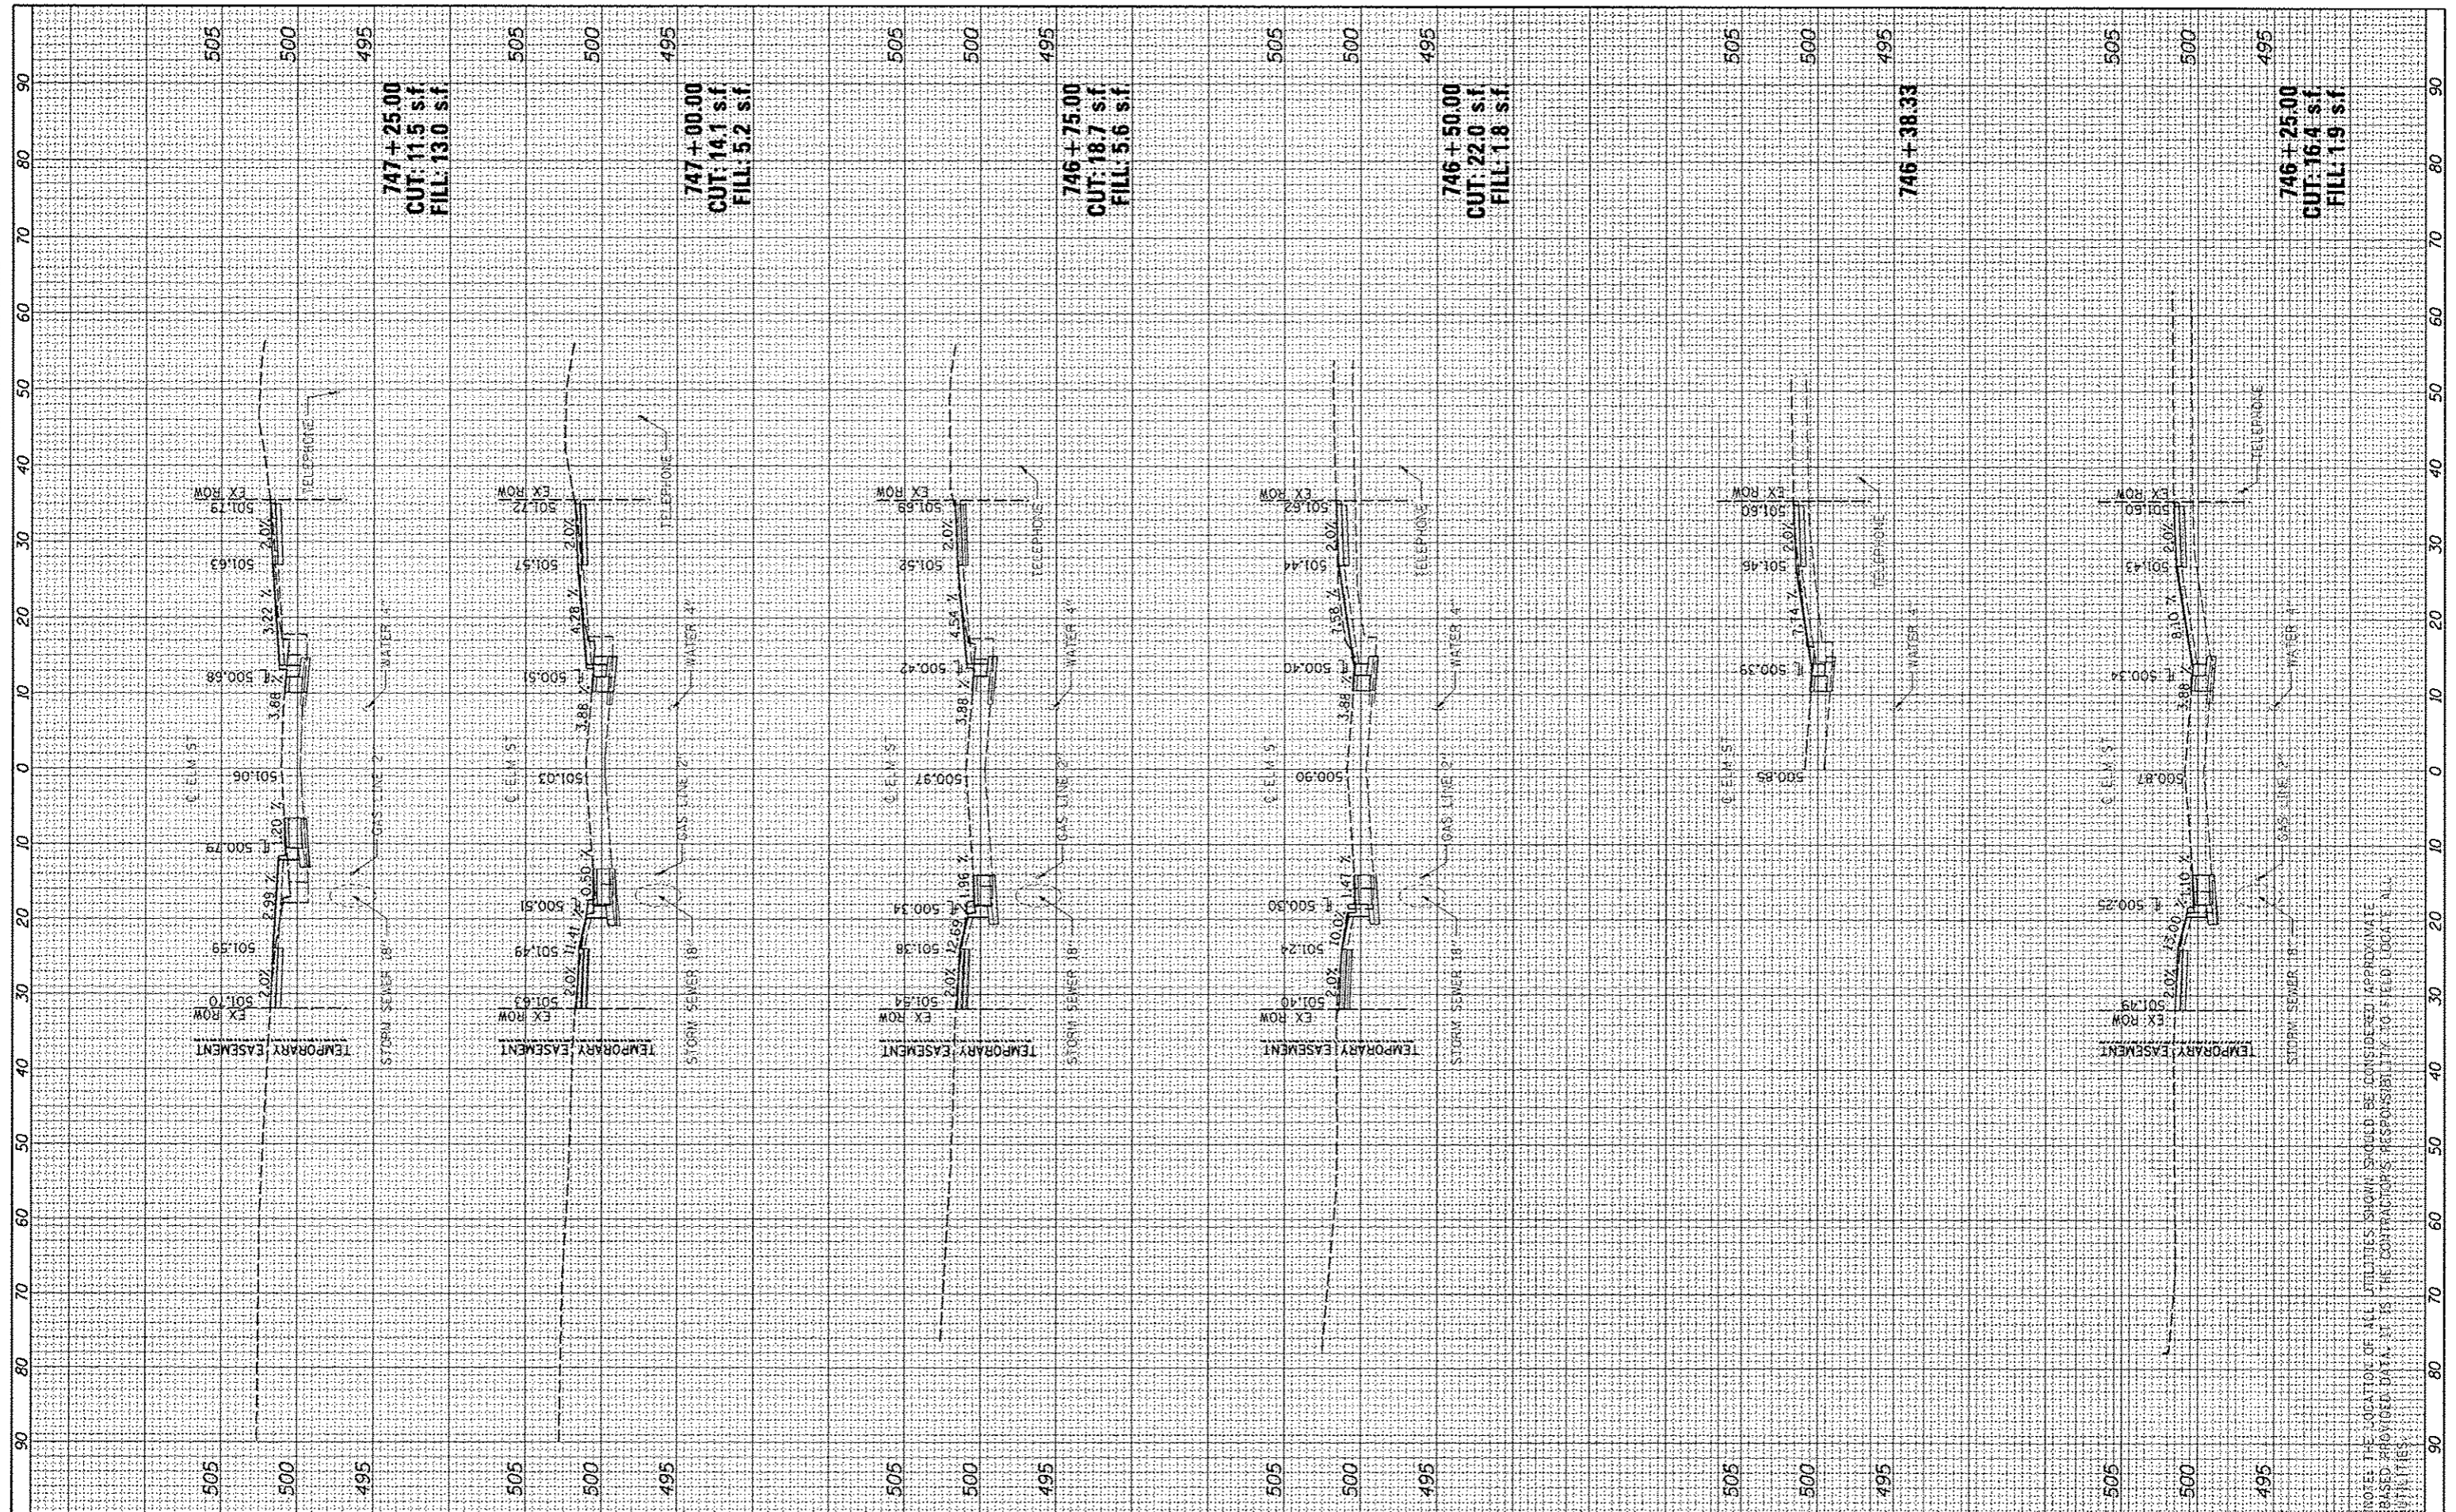

FILE NAME *
 c:\pwise\work\do_not_delete\dms75322\0410L0155

USER NAME * kovan01011
 sht:xaahc:303.dgn
 PLOT SCALE = 20.0000' / 1"
 PLOT DATE = 07/23/2012

DESIGNED - JES
 DRAWN - WAH
 CHECKED - MCH
 DATE - 7/18/12

REVISED -
 REVISED -
 REVISED -
 REVISED -

**STATE OF ILLINOIS
 DEPARTMENT OF TRANSPORTATION**

**ELM STREET
 CROSS SECTIONS**
 SCALE: 8/2ALE16 SHEET NO. OF SHEETS STA. TO STA. 747+50.00

F.A.U. REC.	SECTION	COUNTY	TOTAL SHEETS	SHEET NO.
	12-00356-01-PV	PEGDRIA	519	515
CONTRACT NO. 519			515	
ILLINOIS FED. AID PROJECT TIC-50930580				

NOTE: THE LOCATION OF ALL UTILITIES SHOWN SHOULD BE CONSIDERED APPROXIMATE BASED ON FIELD DATA. IT IS THE CONTRACTOR'S RESPONSIBILITY TO FIELD LOCATE ALL UTILITIES.