


|           |    |      |
|-----------|----|------|
| REVISIONS | BY | DATE |
|           |    |      |
|           |    |      |
|                 |    |      |
|-----------------|----|------|
| ORIGINAL SURVEY | BY | DATE |
|                 |    |      |
|                 |    |      |
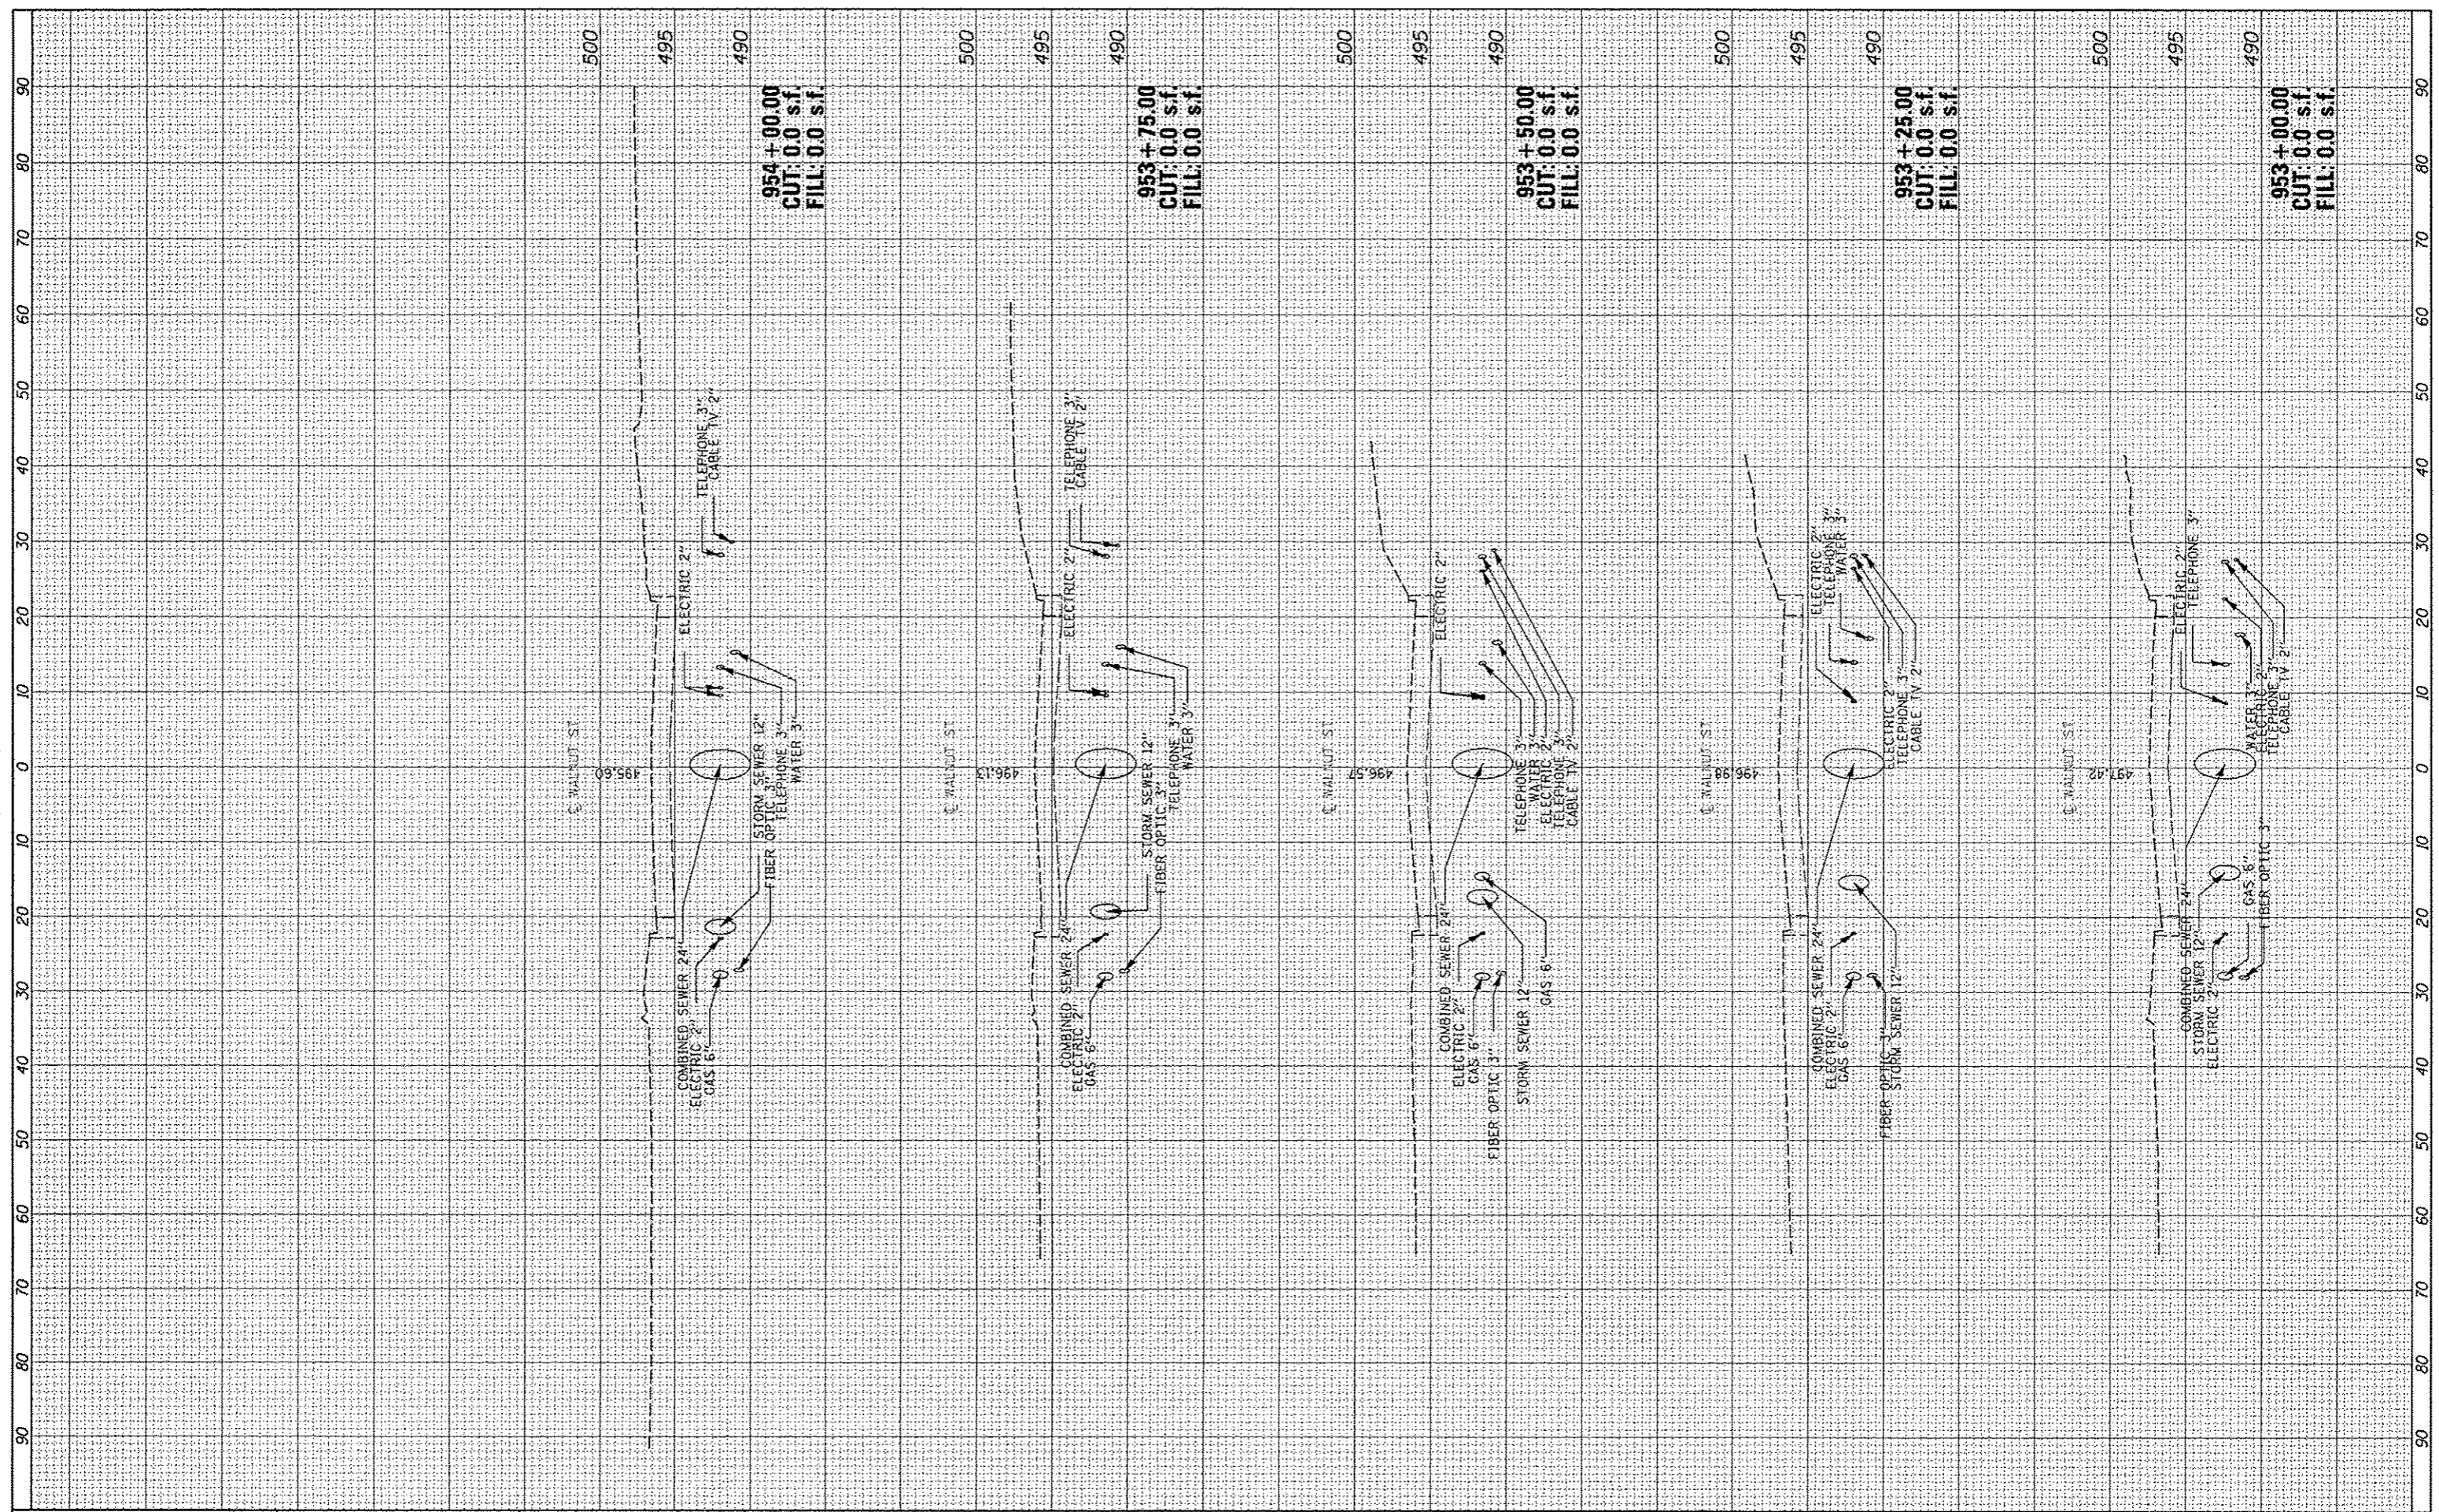

|  |                        |                |           |   |   |  |                        |                                  |                  |               |  |
|--|------------------------|----------------|-----------|---|---|--|------------------------|----------------------------------|------------------|---------------|--|
| FILE NAME = c:\pwise_work\do_not_delete\dms75322\041010155 | USER NAME = kovan01511 | DESIGNED - JES | REVISED - | <b>STATE OF ILLINOIS<br/>DEPARTMENT OF TRANSPORTATION</b> | <b>WALNUT STREET<br/>CROSS SECTIONS</b> | F.A.U. RTE. 214                          | SECTION 12-00356-01-PV | COUNTY PEORIA                    | TOTAL SHEETS 519 | SHEET NO. 519 |  |
| PLOT SCALE = 20.00000' / 1" =                              | DATE = 7/18/12         | DRAWN - WAH    | REVISED - |   |   | CONTRACT NO. 89626                       |                        |                                  |                  |               |  |
| PLOT DATE = 07/23/2012                                     | DATE = 7/18/12         | CHECKED - MCH  | REVISED - |   |   | [ILLINOIS] FED. AID PROJECT TIG-50931581 |                        |                                  |                  |               |  |
|  |                        |                |           |   |   | SCALE: N/A                               | SHEET NO. OF SHEETS    | STA. 953+00.00 TO STA. 954+00.00 |                  |               |  |