



F.A.P. RTE. 368	SECTION 1919 VB-R-1	COUNTY COOK	TOTAL SHEETS 47	SHEET NO. 8
STA. 10+00		TO STA. 25+00		
FED. ROAD DIST. NO. 1		ILLINOIS	FED. AID PROJECT	
CONTRACT NO. 60C11				

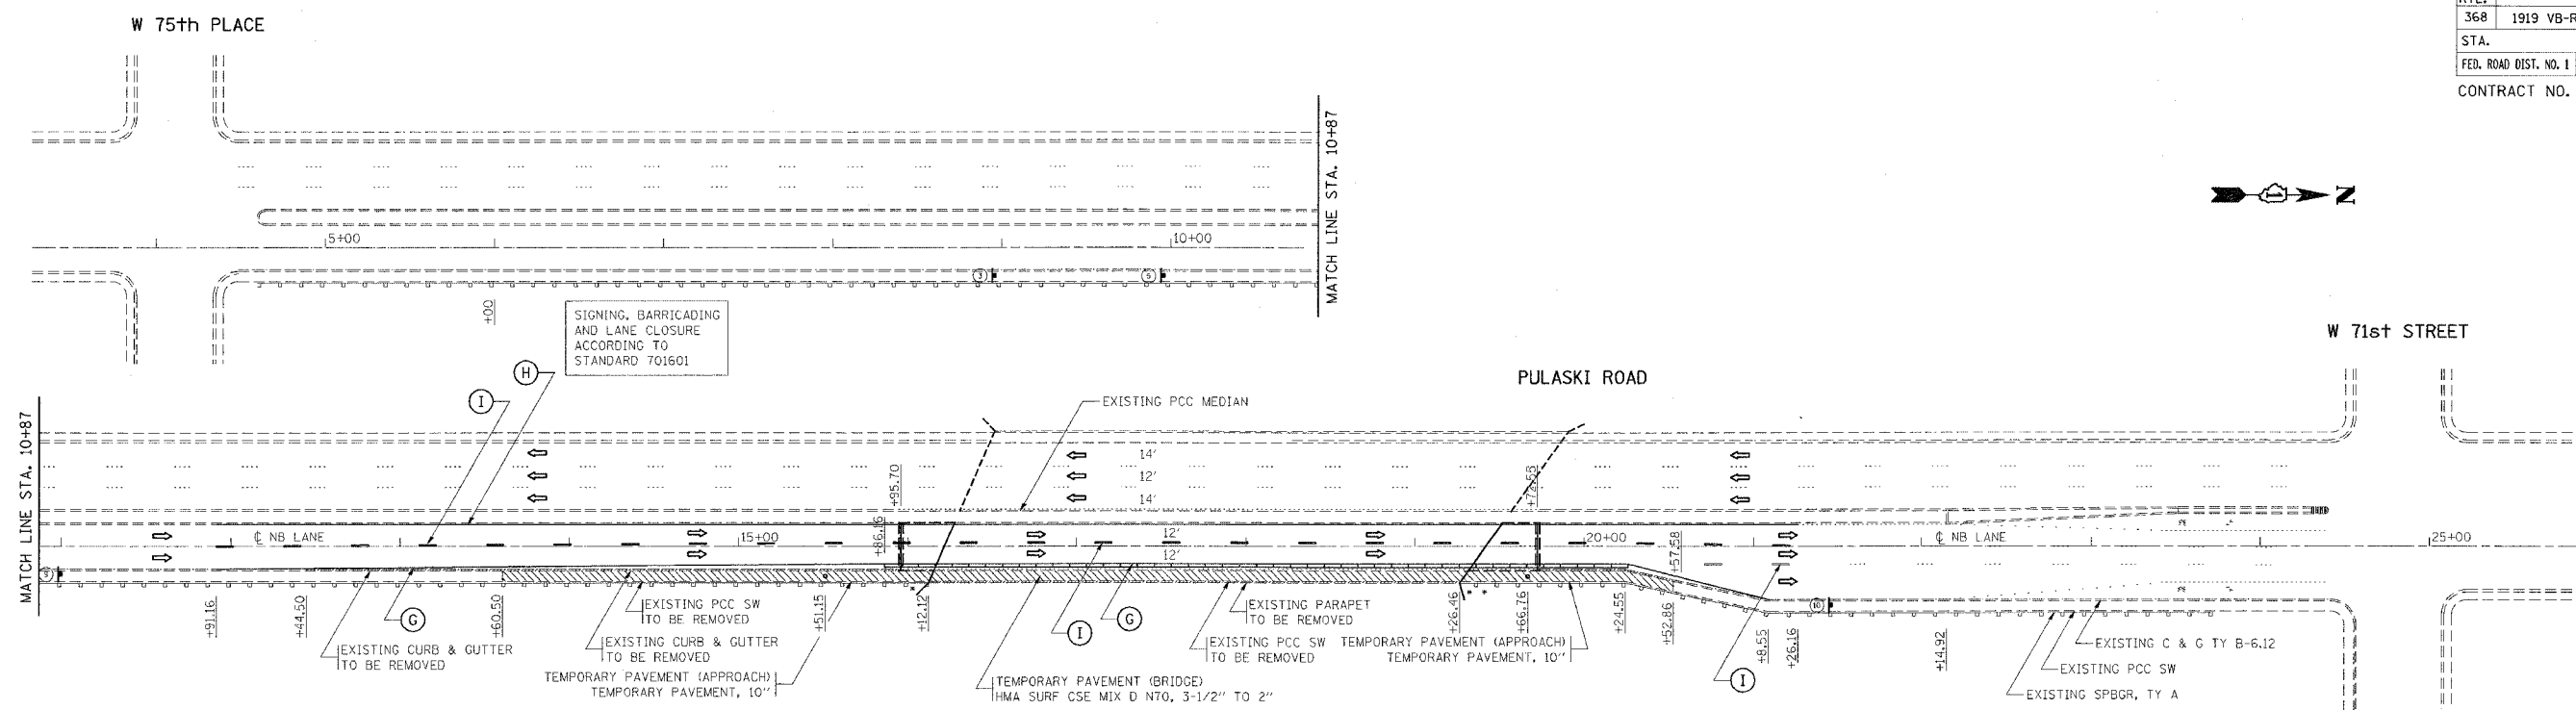

**PRELIMINARY STAGE**

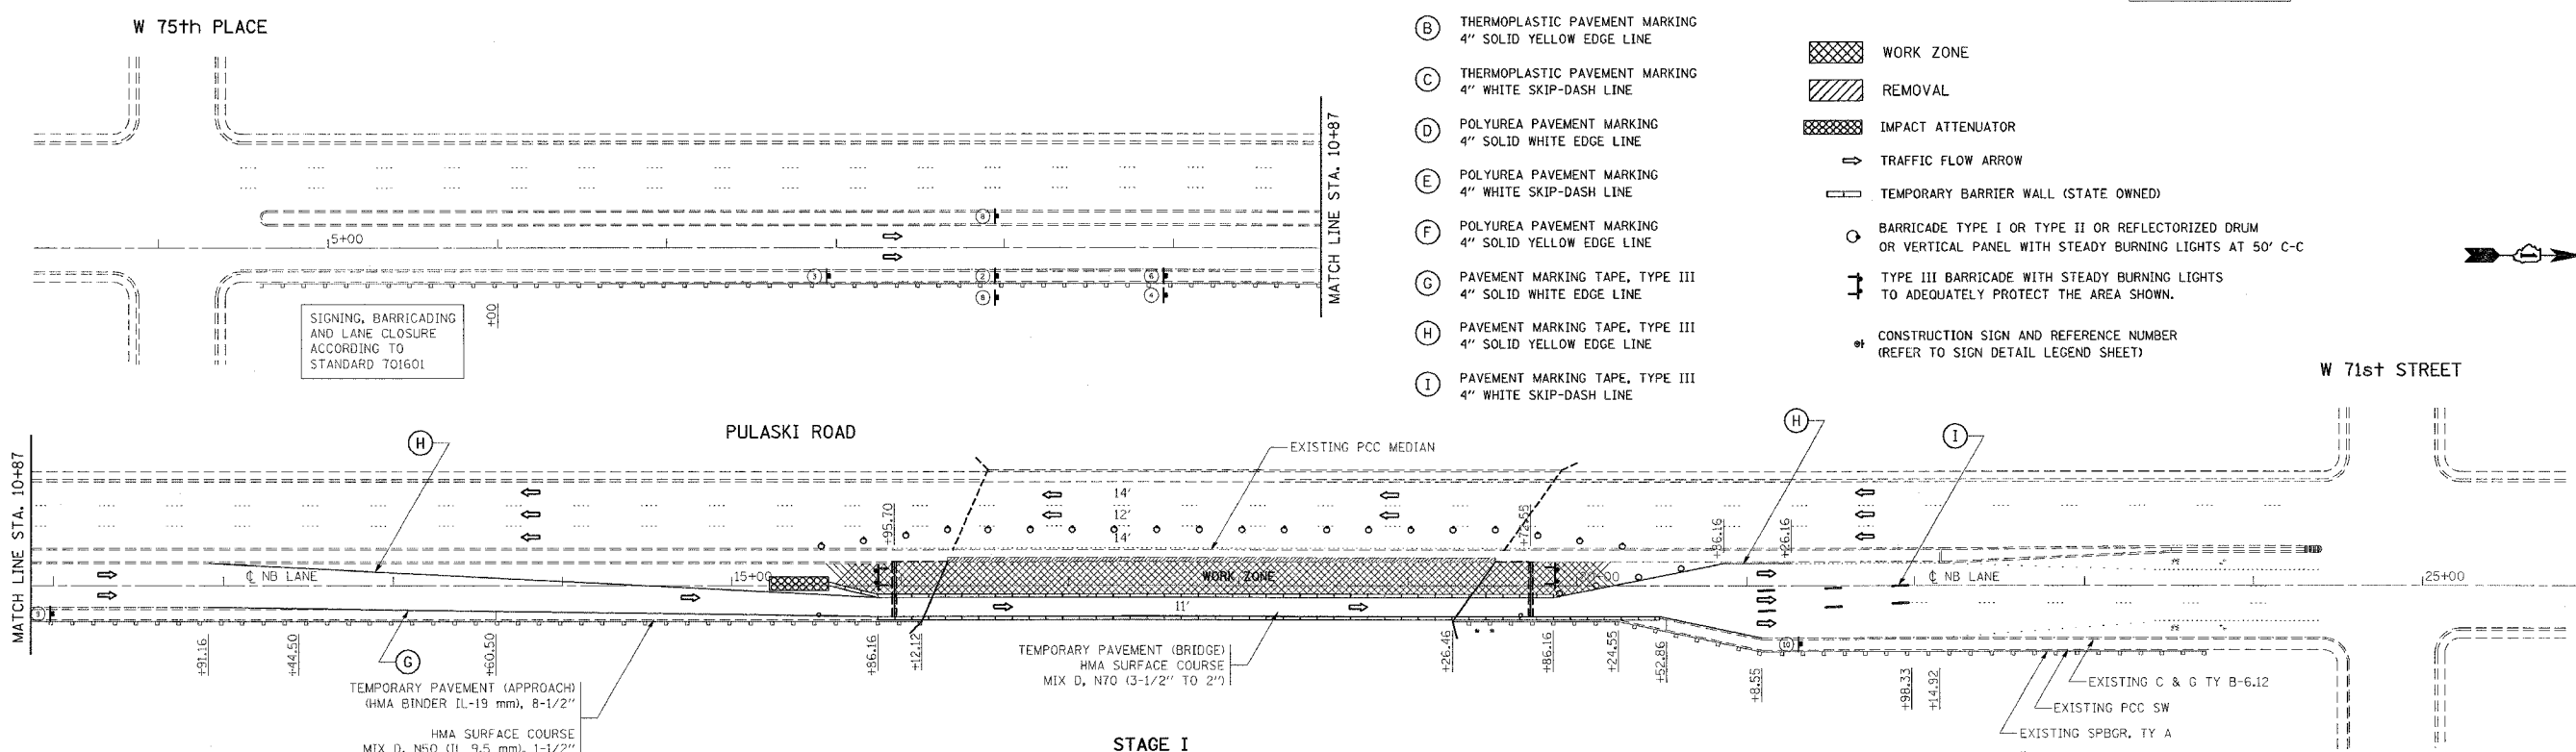

**STAGE I (REMOVAL AND CONSTRUCTION)**

- LEGEND**
- (A) THERMOPLASTIC PAVEMENT MARKING 4" SOLID WHITE EDGE LINE
  - (B) THERMOPLASTIC PAVEMENT MARKING 4" SOLID YELLOW EDGE LINE
  - (C) THERMOPLASTIC PAVEMENT MARKING 4" WHITE SKIP-DASH LINE
  - (D) POLYUREA PAVEMENT MARKING 4" SOLID WHITE EDGE LINE
  - (E) POLYUREA PAVEMENT MARKING 4" WHITE SKIP-DASH LINE
  - (F) POLYUREA PAVEMENT MARKING 4" SOLID YELLOW EDGE LINE
  - (G) PAVEMENT MARKING TAPE, TYPE III 4" SOLID WHITE EDGE LINE
  - (H) PAVEMENT MARKING TAPE, TYPE III 4" SOLID YELLOW EDGE LINE
  - (I) PAVEMENT MARKING TAPE, TYPE III 4" WHITE SKIP-DASH LINE

- [Hatched Box] WORK ZONE
- [Diagonal Lines] REMOVAL
- [Cross-hatched Box] IMPACT ATTENUATOR
- [Arrow] TRAFFIC FLOW ARROW
- [Dashed Line] TEMPORARY BARRIER WALL (STATE OWNED)
- [Circle with X] BARRICADE TYPE I OR TYPE II OR REFLECTORIZED DRUM OR VERTICAL PANEL WITH STEADY BURNING LIGHTS AT 50' C-C
- [T-shaped Symbol] TYPE III BARRICADE WITH STEADY BURNING LIGHTS TO ADEQUATELY PROTECT THE AREA SHOWN.
- [Star Symbol] CONSTRUCTION SIGN AND REFERENCE NUMBER (REFER TO SIGN DETAIL LEGEND SHEET)

SIGNING, BARRICADING AND LANE CLOSURE ACCORDING TO STANDARD 701601

SIGNING, BARRICADING AND LANE CLOSURE ACCORDING TO STANDARD 701601

REVISIONS	
NAME	DATE

ILLINOIS DEPARTMENT OF TRANSPORTATION  
**FAP 368: PULASKI ROAD (NB) OVER BRC RAILROAD**  
**SUGGESTED STAGES OF TRAFFIC CONSTRUCTION AND TRAFFIC CONTROL**  
 SCALE: DRAWN BY  
 DATE CHECKED BY