


F.A.P. RTE.	SECTION	COUNTY	TOTAL SHEETS	SHEET NO.
368	1919 VB-R-1	COOK	47	9
STA.		TO STA.		
FED. ROAD DIST. NO. 1		ILLINOIS	FED. AID PROJECT	
CONTRACT NO. 60C11				

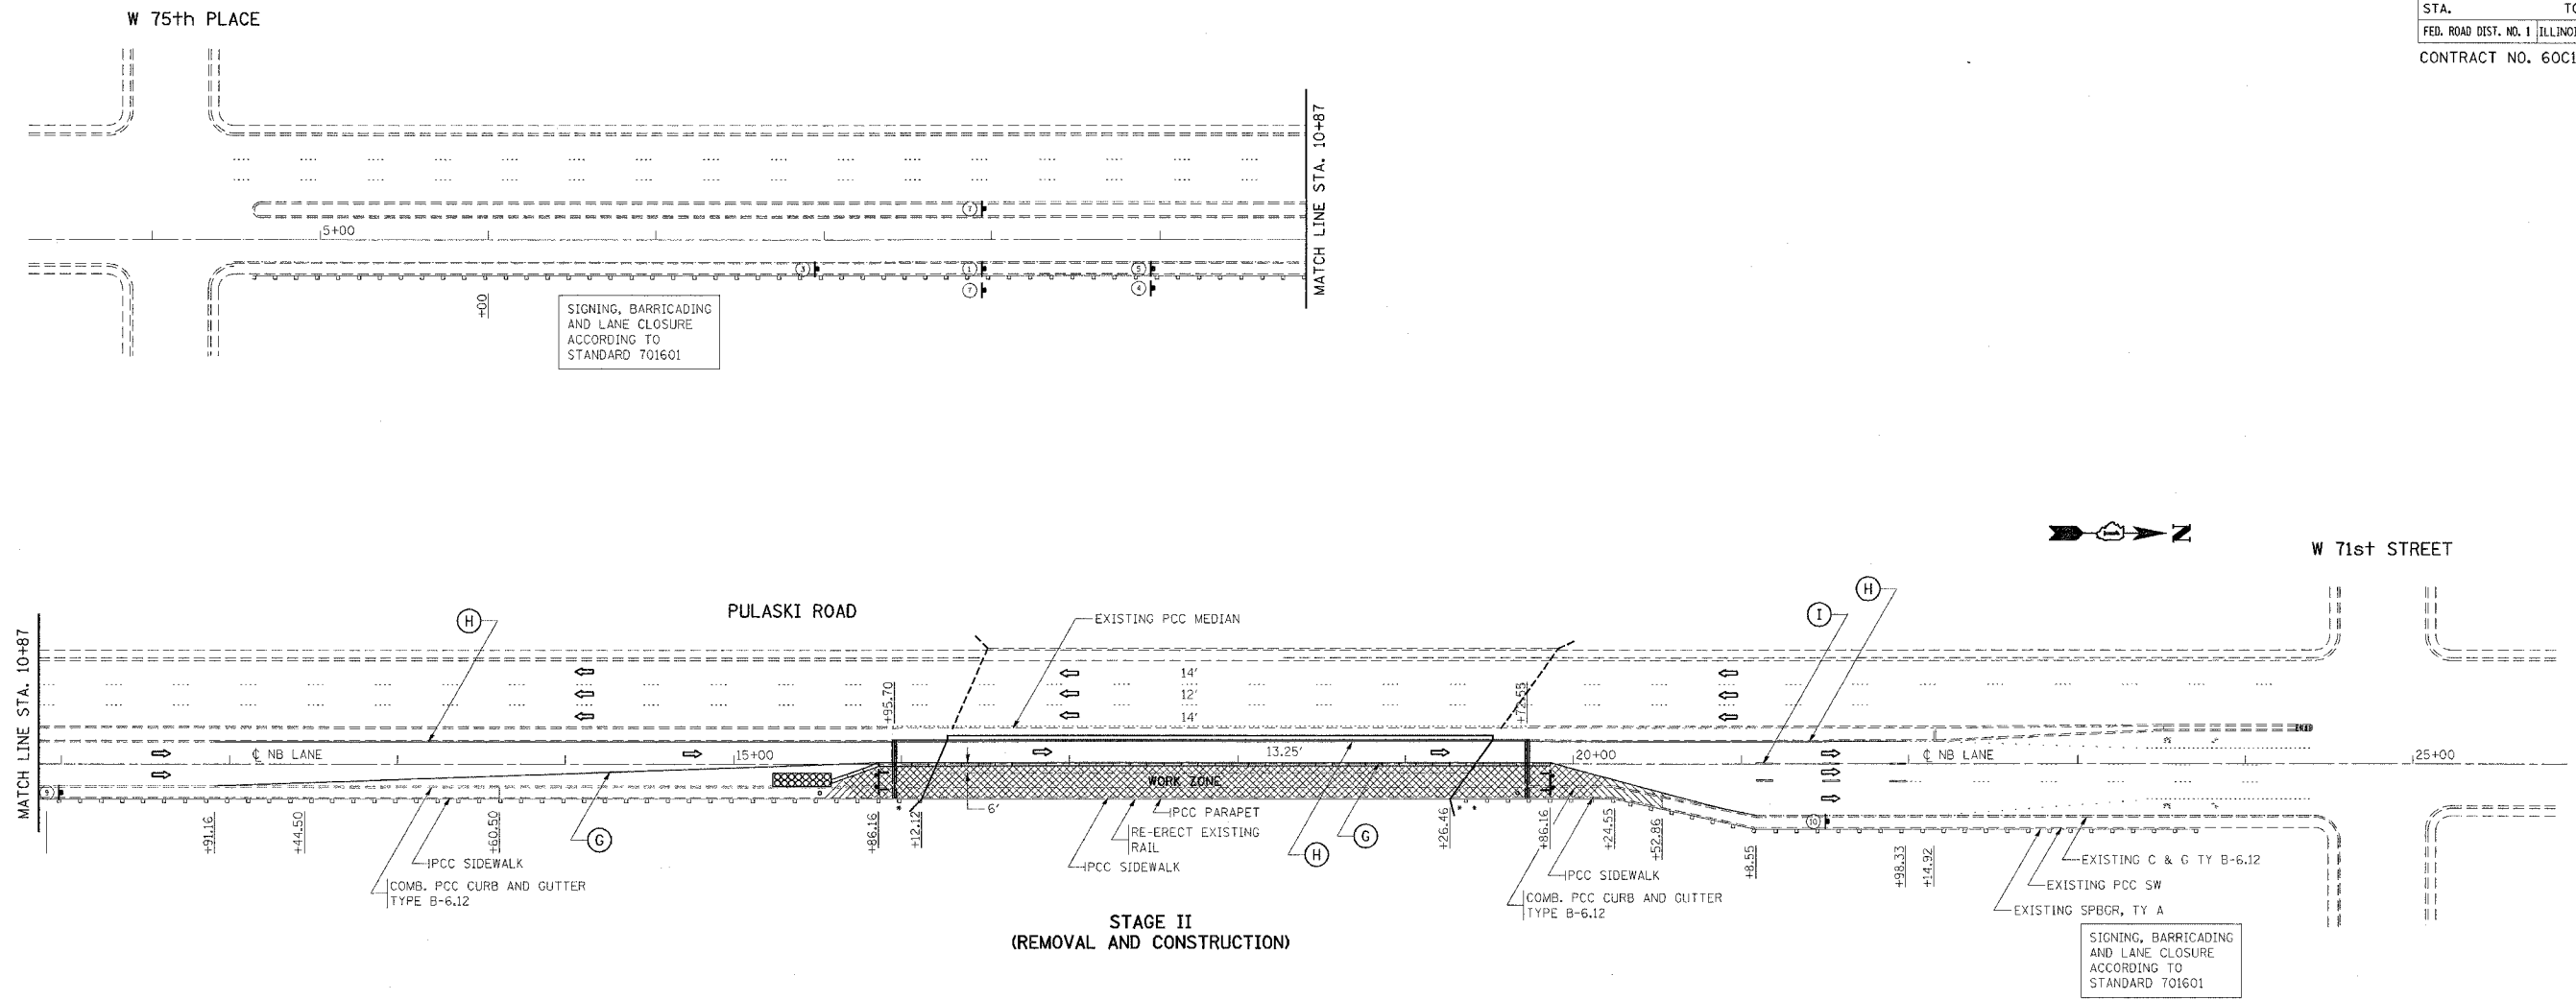

**LEGEND**

- |  |   |
|--|---|
| (A) THERMOPLASTIC PAVEMENT MARKING<br>4" SOLID WHITE EDGE LINE   | [Cross-hatched] WORK ZONE   |
| (B) THERMOPLASTIC PAVEMENT MARKING<br>4" SOLID YELLOW EDGE LINE  | [Diagonal lines] REMOVAL  |
| (C) THERMOPLASTIC PAVEMENT MARKING<br>4" WHITE SKIP-DASH LINE    | [Dotted] IMPACT ATTENUATOR  |
| (D) POLYUREA PAVEMENT MARKING<br>4" SOLID WHITE EDGE LINE        | ⇨ TRAFFIC FLOW ARROW  |
| (E) POLYUREA PAVEMENT MARKING<br>4" WHITE SKIP-DASH LINE         | [Barrier symbol] TEMPORARY BARRIER WALL (STATE OWNED)   |
| (F) POLYUREA PAVEMENT MARKING<br>4" SOLID YELLOW EDGE LINE       | [Barricade symbol] BARRICADE TYPE I OR TYPE II OR REFLECTORIZED DRUM<br>OR VERTICAL PANEL WITH STEADY BURNING LIGHTS AT 50' C-C |
| (G) PAVEMENT MARKING TAPE, TYPE III<br>4" SOLID WHITE EDGE LINE  | [Barricade symbol] TYPE III BARRICADE WITH STEADY BURNING LIGHTS<br>TO ADEQUATELY PROTECT THE AREA SHOWN.                       |
| (H) PAVEMENT MARKING TAPE, TYPE III<br>4" SOLID YELLOW EDGE LINE | [Sign symbol] CONSTRUCTION SIGN AND REFERENCE NUMBER<br>(REFER TO SIGN DETAIL LEGEND SHEET)                                     |
| (I) PAVEMENT MARKING TAPE, TYPE III<br>4" WHITE SKIP-DASH LINE   |   |

REVISIONS		ILLINOIS DEPARTMENT OF TRANSPORTATION FAP 368: PULASKI ROAD (NB) OVER BRC RAILROAD
NAME	DATE	
		SUGGESTED STAGES OF TRAFFIC CONSTRUCTION AND TRAFFIC CONTROL
SCALE:		DRAWN BY
DATE		CHECKED BY