
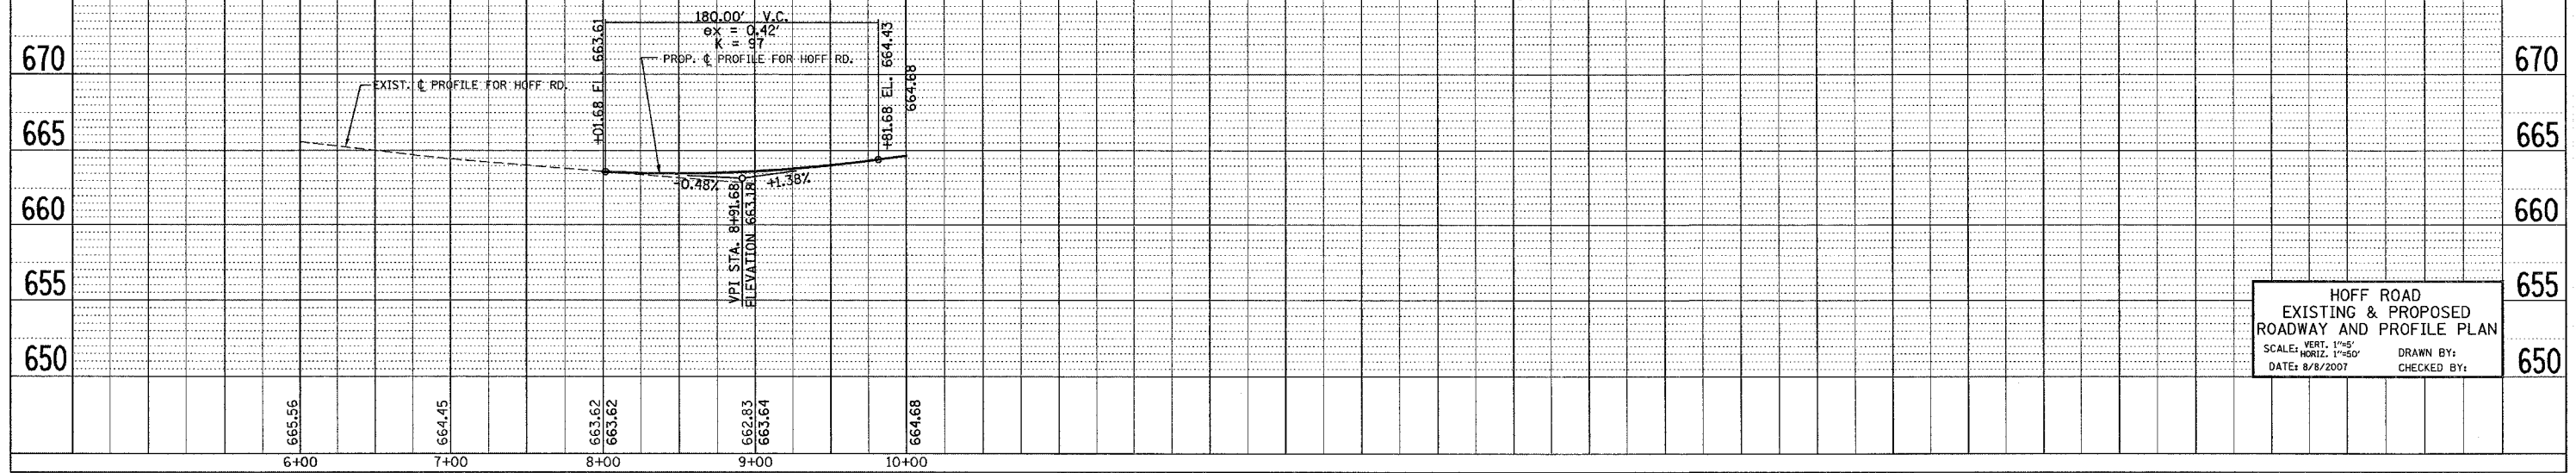
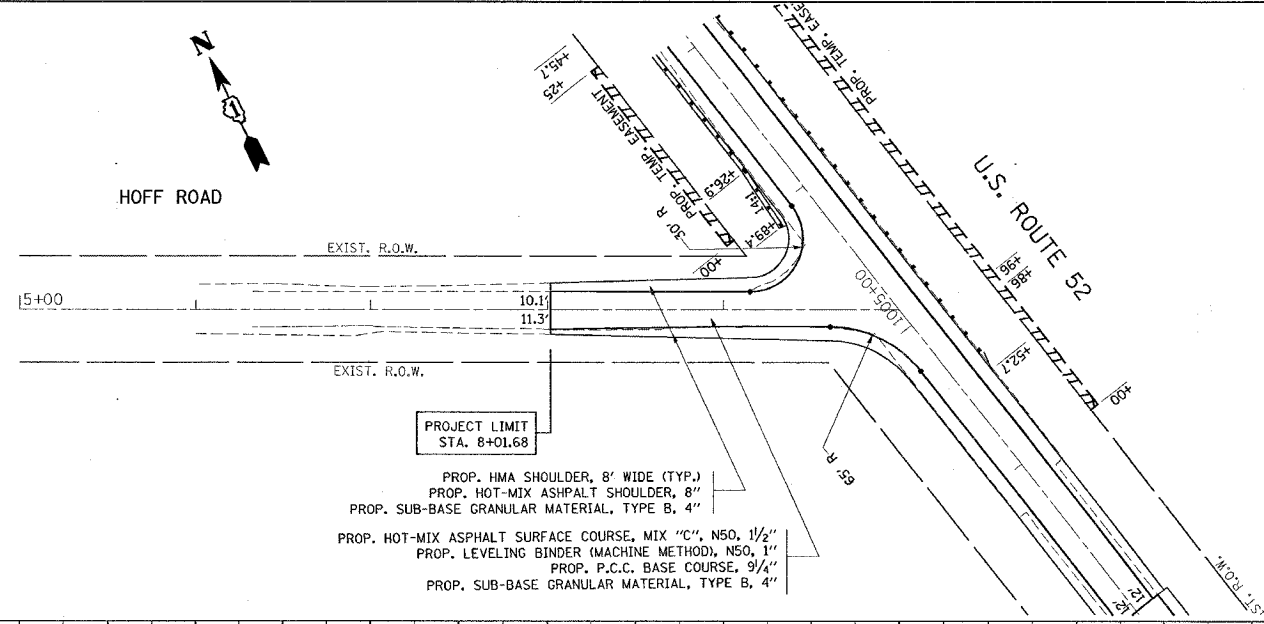


*REF-top02
 *REF-pd02
 *REF-pr02

CONTRACT NO. 62845

F.A.P. RTE.	SECTION	COUNTY	TOTAL SHEETS	SHEET NO.
852	18 B-5-R-2	WILL	66	10
STA. 6+00		TO STA. 9+00		
FED. ROAD DIST. NO. 1		ILLINOIS FED. AID PROJECT		

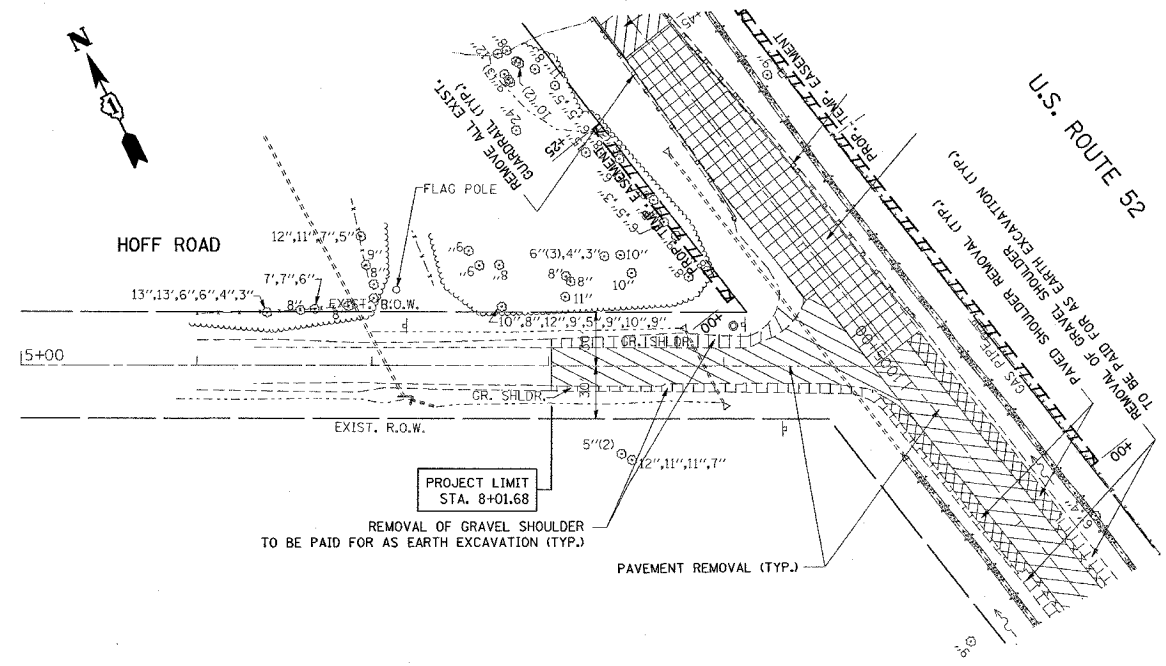

HOFF ROAD
 EXISTING & PROPOSED
 ROADWAY AND PROFILE PLAN
 SCALE: VERT. 1"=5'
 HORIZ. 1"=50'
 DATE: 8/8/2007
 DRAWN BY:
 CHECKED BY: