
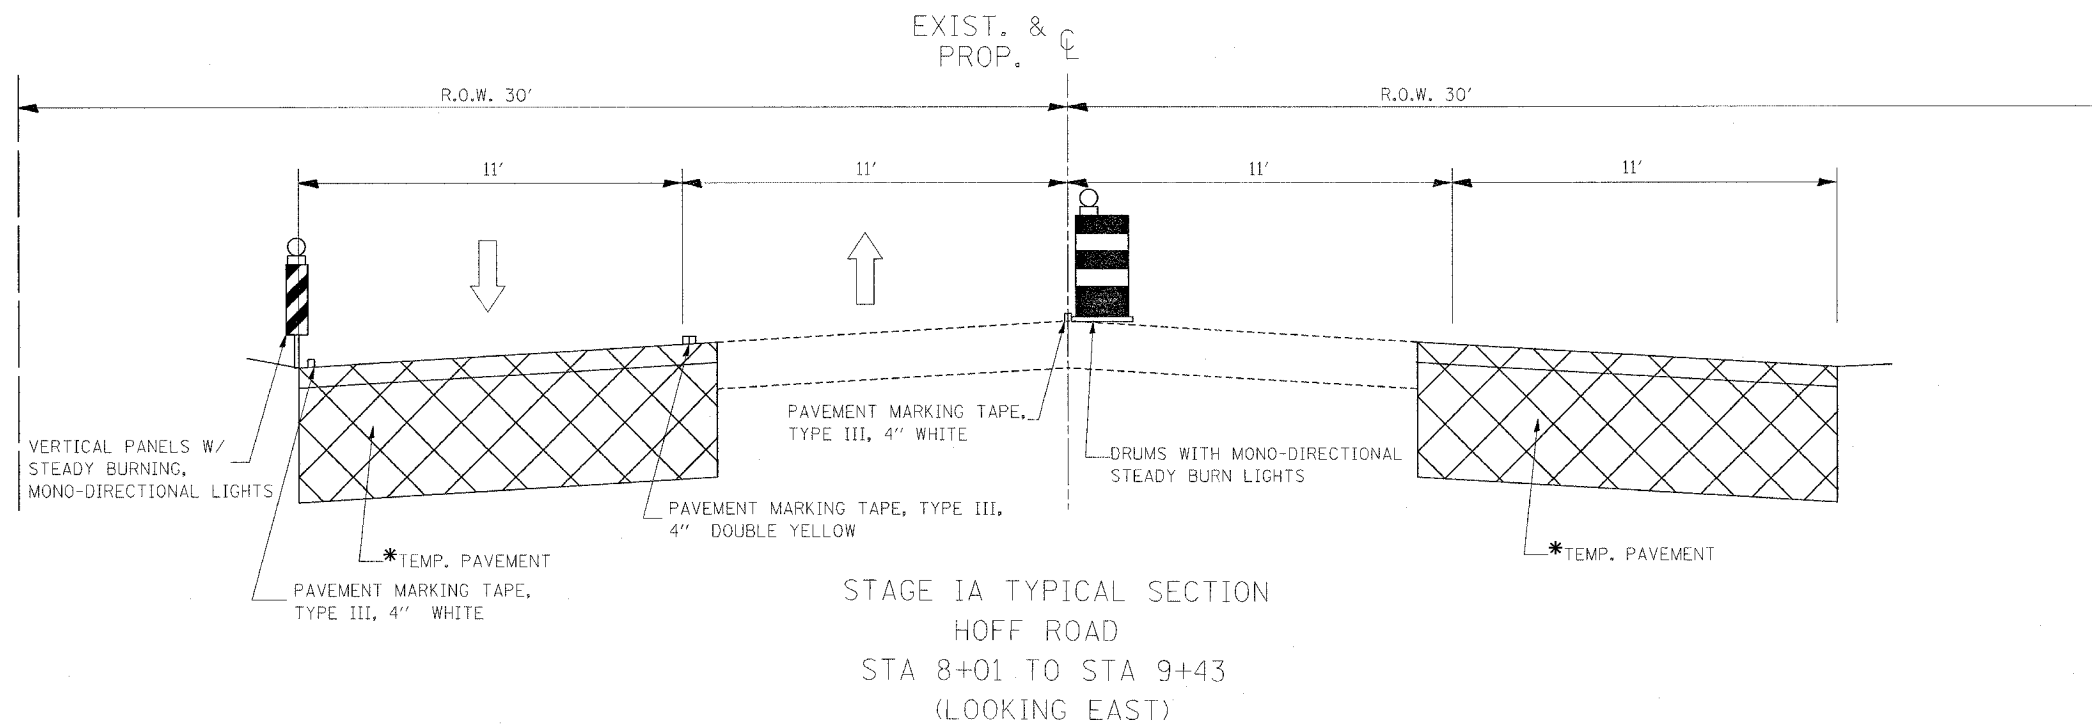


F.A.P. RTE.	SECTION	COUNTY	TOTAL SHEETS	SHEET NO.
852	18 B-5-R-2	WILL	66	12
STA.	TO STA.			
FED. ROAD DIST. NO.	ILLINOIS	FED. AID PROJECT		
CONTRACT NO. 62845				

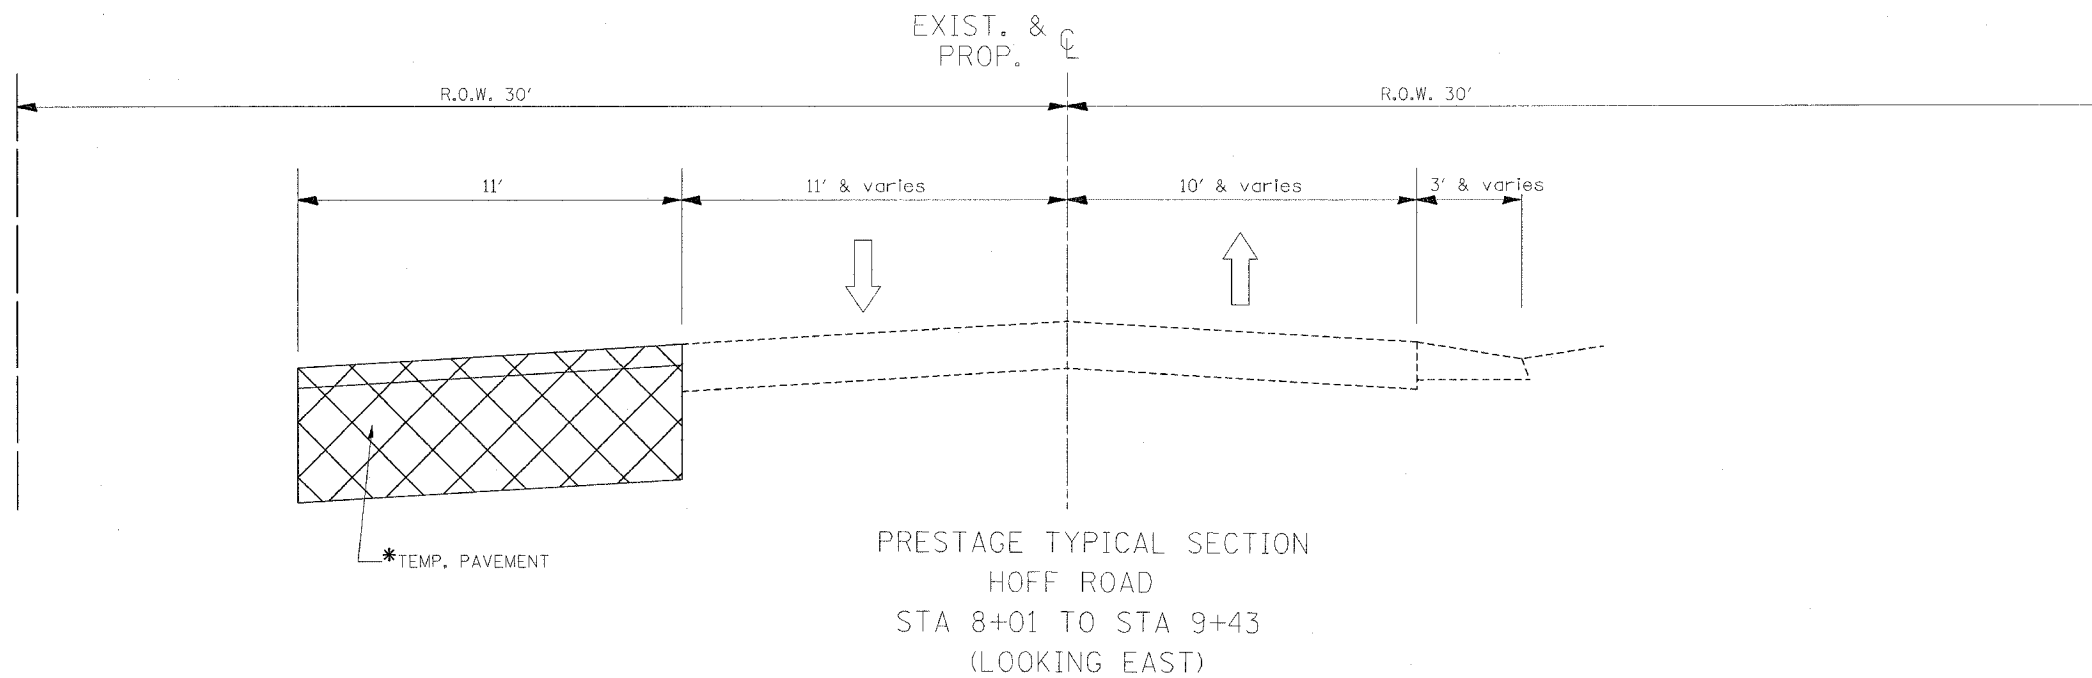

**NOTE:**

TEMPORARY PAVEMENT SHALL CONSIST OF  
 1 3/4" HOT-MIX ASPHALT SURFACE COURSE, MIX D, N50, (IL 9.5 mm)  
 9 3/4" HOT-MIX ASPHALT BASE COURSE (HMA BINDER IL 19 mm)

REVISIONS	
NAME	DATE

ILLINOIS DEPARTMENT OF TRANSPORTATION  
 HOFF ROAD  
 STAGING TYPICALS  
 PRESTAGE & STAGE IA

SCALE: NO SCALE  
 DATE: 8/14/2007

DRAWN BY  
 CHECKED BY