



ROUTE NO.	SECTION	COUNTY	TOTAL SHEETS	SHEET NO.	SHEET NO. S6 S21 SHEETS
S. B. I.	18B-5-R	WILL	66	36	
F. A. P. 092					
FED. ROAD DIST. NO. 7	ILLINOIS	FED. AID PROJECT			
CONTRACT NO. 62845					

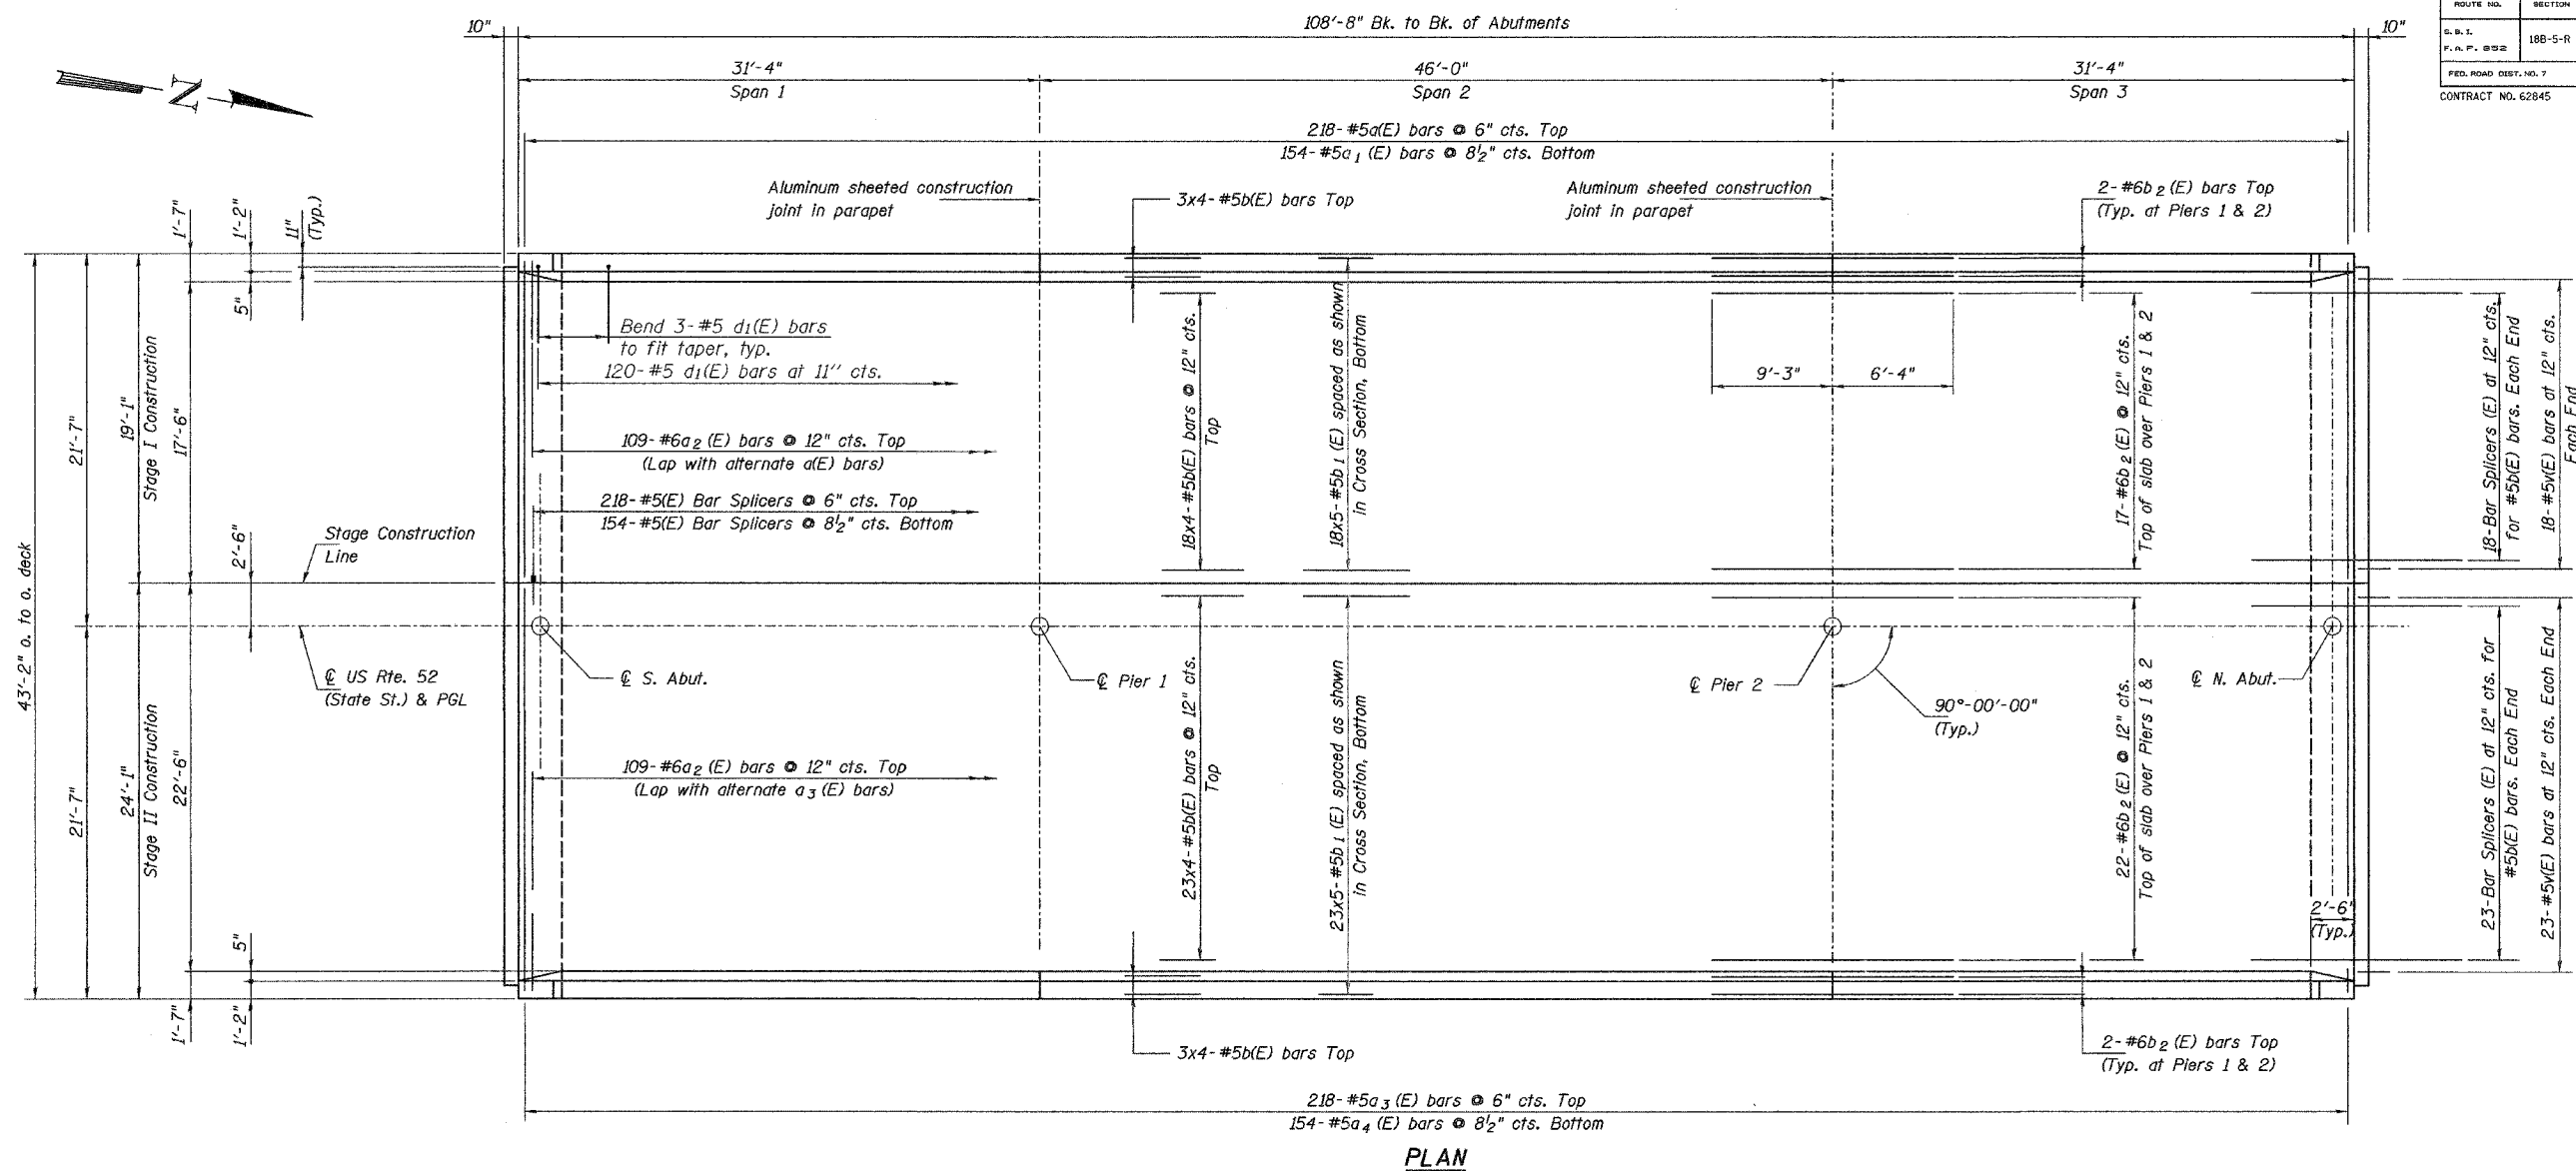

PLAN

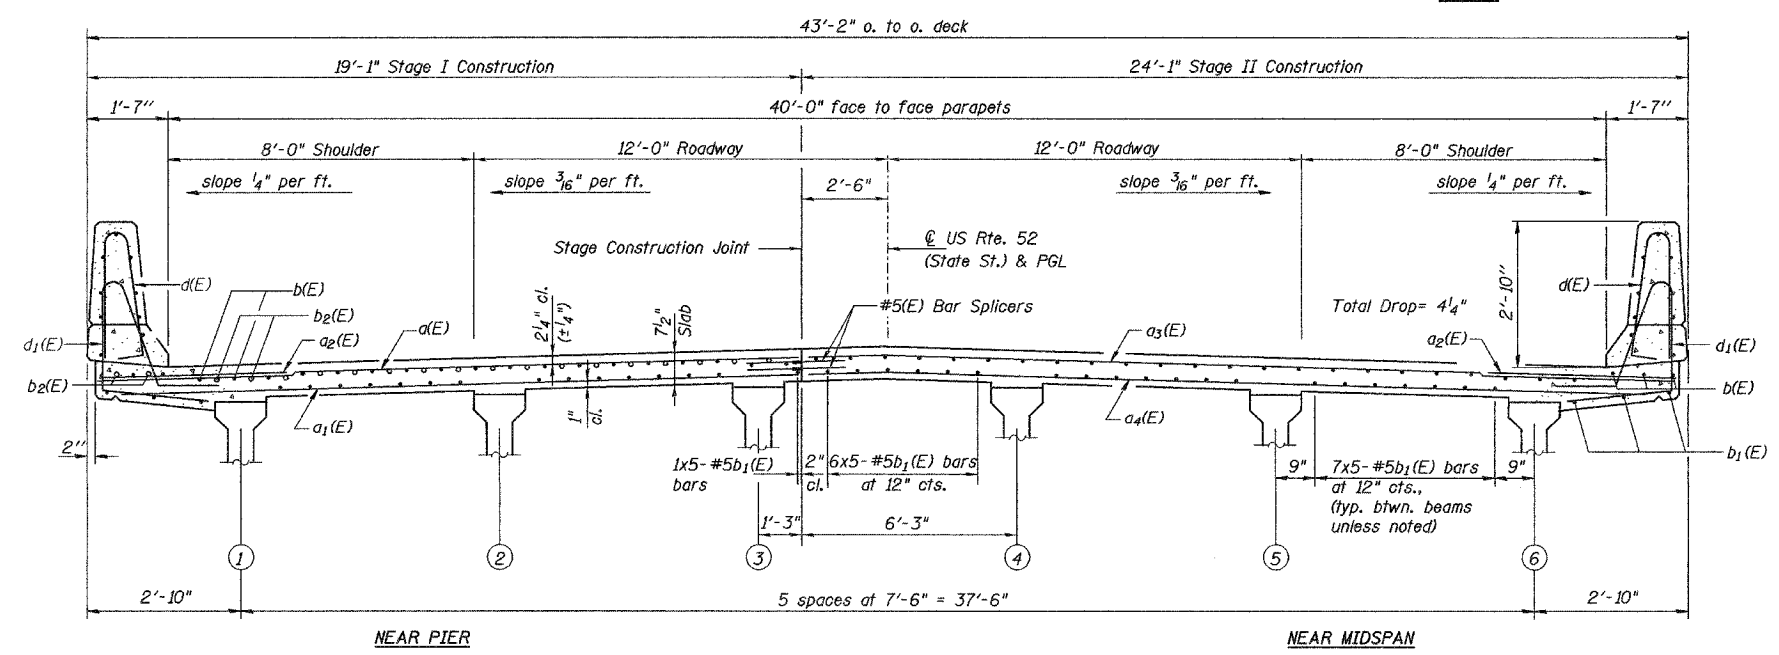

CROSS SECTION  
(Looking North)

**MINIMUM BAR LAPS**  
#5 bar = 1'-8"

Notes:  
See sheet S9 for superstructure details and Bill of Material.  
For diaphragm details see sheets S7 & S8.  
Bars indicated thus 20 x 3-#5 etc. indicates 20 lines of bars with 3 lengths per line.  
See sheet S9 for parapet reinforcement.

**COLLINS ENGINEERS**  
123 N. WACKER DR., SUITE 300  
CHICAGO, IL 60606  
(312) 704-9300  
ILLINOIS PROFESSIONAL DESIGN FIRM  
LICENSE NO. 184-000993

REVISIONS	
NAME	DATE

ILLINOIS DEPARTMENT OF TRANSPORTATION  
US ROUTE 52 (STATE STREET)  
OVER PRAIRIE CREEK  
FAP RTE. 852 SEC. 18B-5-R  
WILL COUNTY  
STA. 1008+00.00 STRUCTURE NO. 099-4643  
SUPERSTRUCTURE DETAILS -I  
DRAWN BY: KAC  
CHECKED BY: JMH/DGS  
DATE: OCTOBER, 2004

FILE: g:\B37608\FINAL PLANS\B37600101.dgn  
DATE: 14-Jul-04 11:57