


F.A.P. RTE.	SECTION	COUNTY	TOTAL SHEETS	SHEET NO.
852	RD-5-R-2	WILL.	66	65
STA.		TO STA.		
FED. ROAD DIST. NO.	ILLINOIS	FED. AID PROJECT		

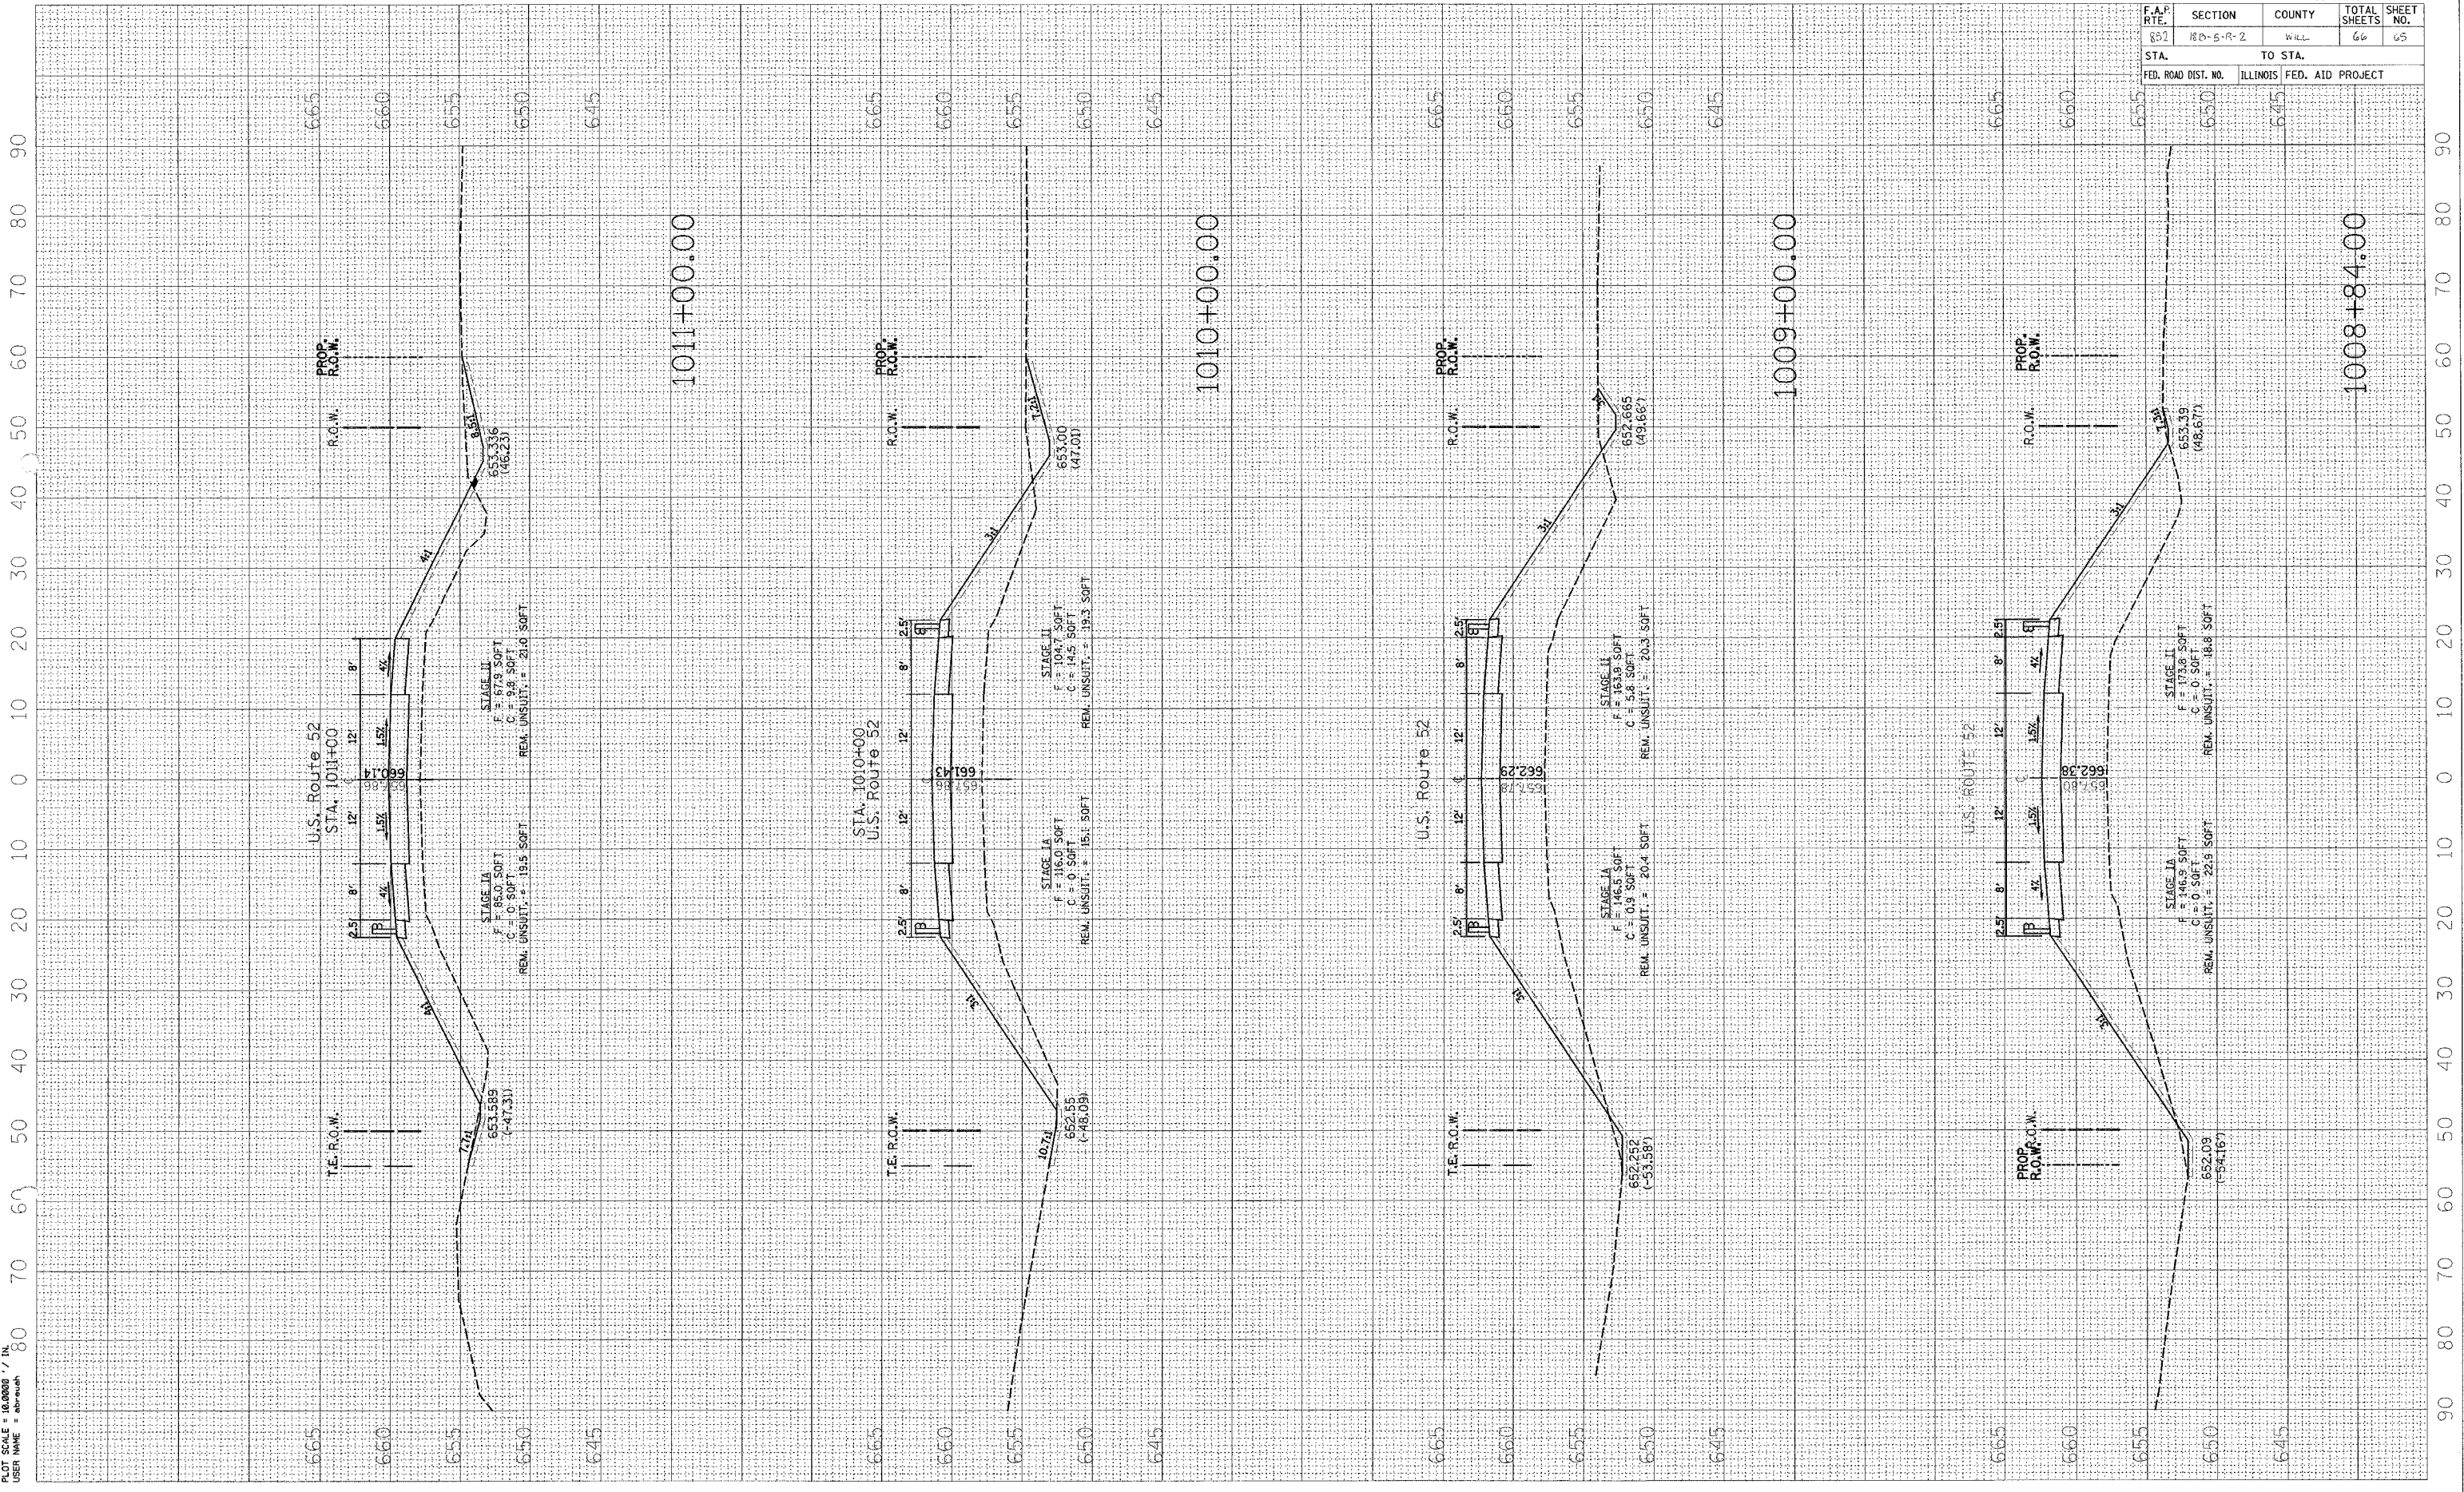

1008+84.00