

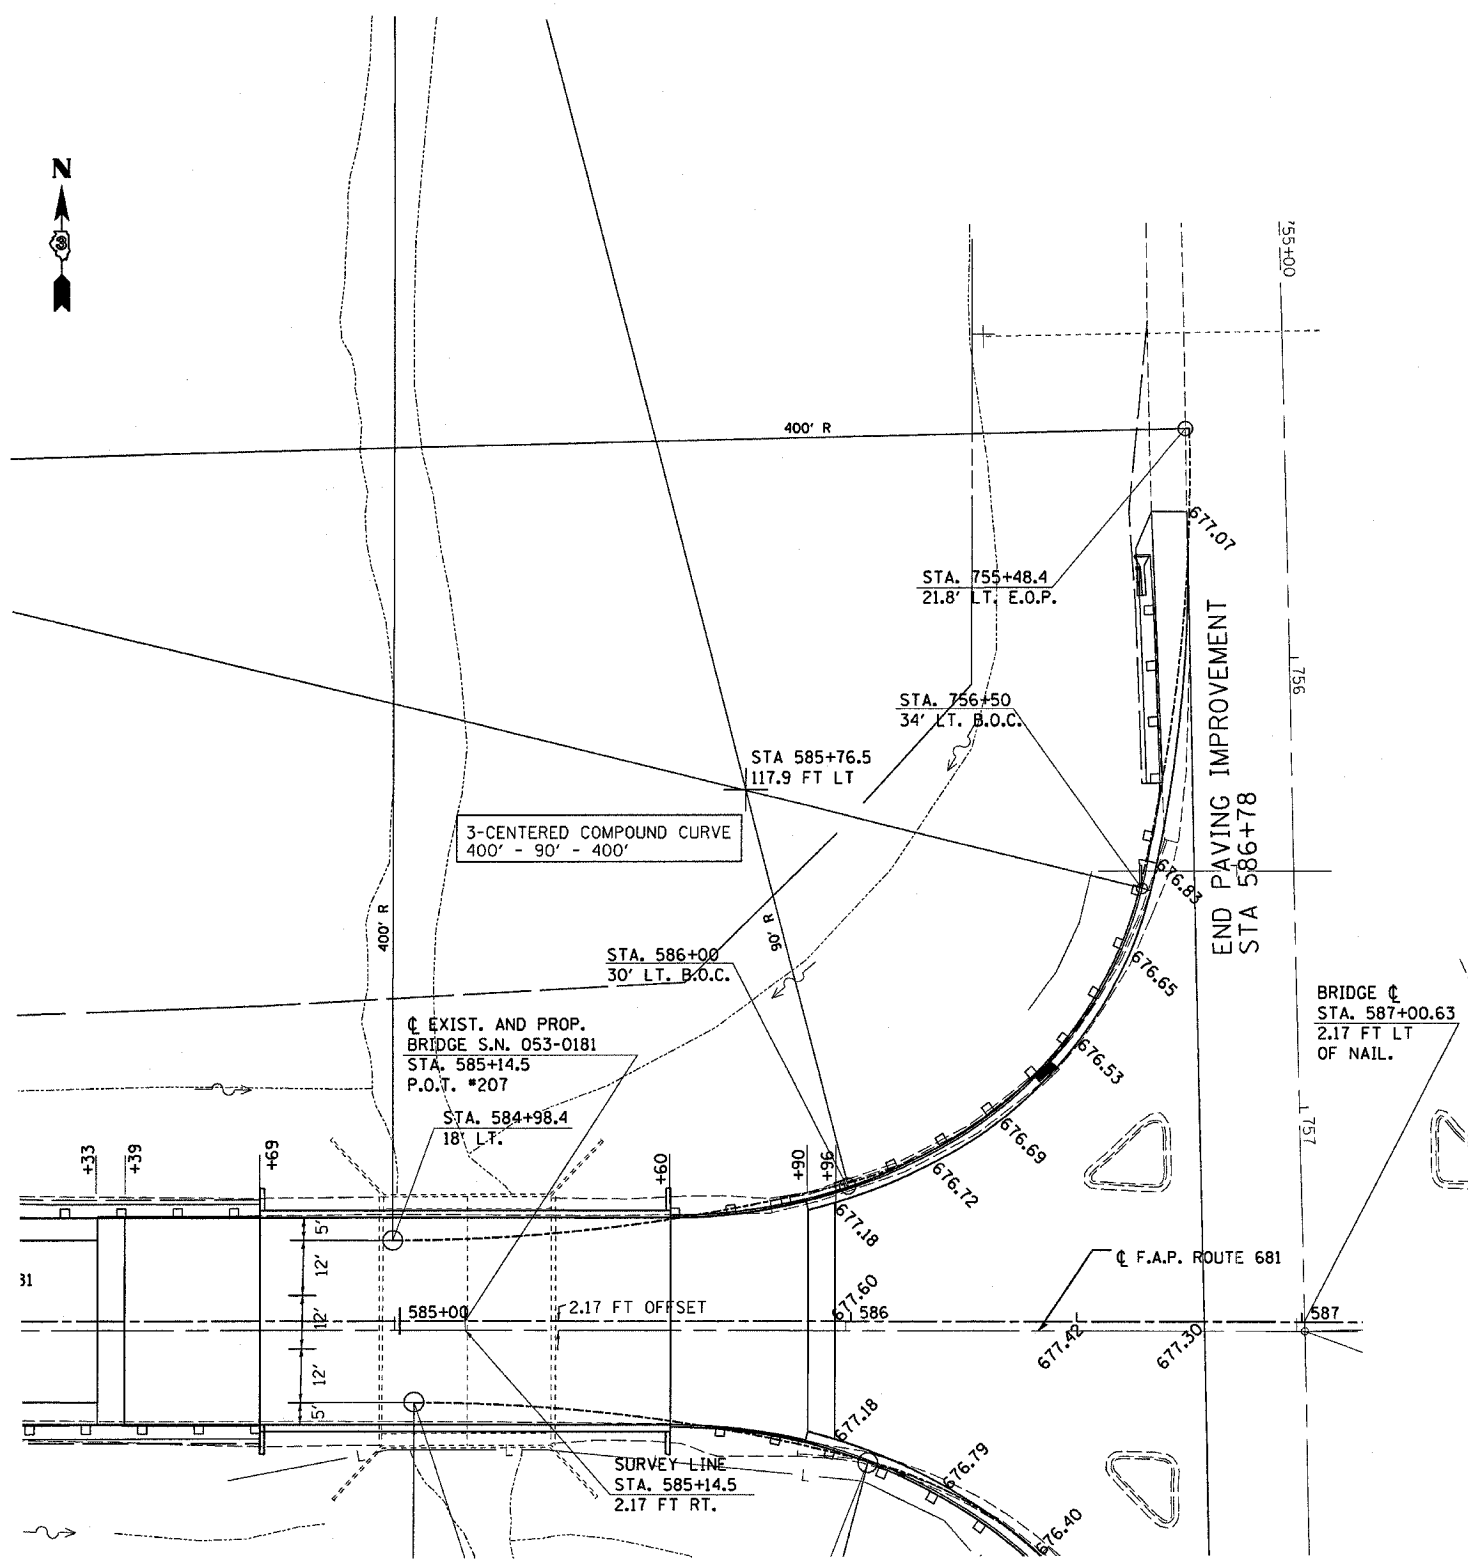


F.A. RTE.	SECTION	COUNTY	TOTAL SHEETS	SHEET NO.
681	114 BR	LIVINGSTON	43	11
STA.		TO STA.		
FED. ROAD DIST. NO.		ILLINOIS FED. AID PROJECT		

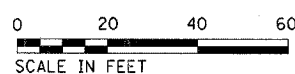

PLOT DATE = Aug 23 2007 - 04:06:47 PM
 FILE NAME = c:\projects\66625\114BR\topo.dwg
 PLOT SCALE = 20.0000 / IN.
 USER NAME = Ferguson

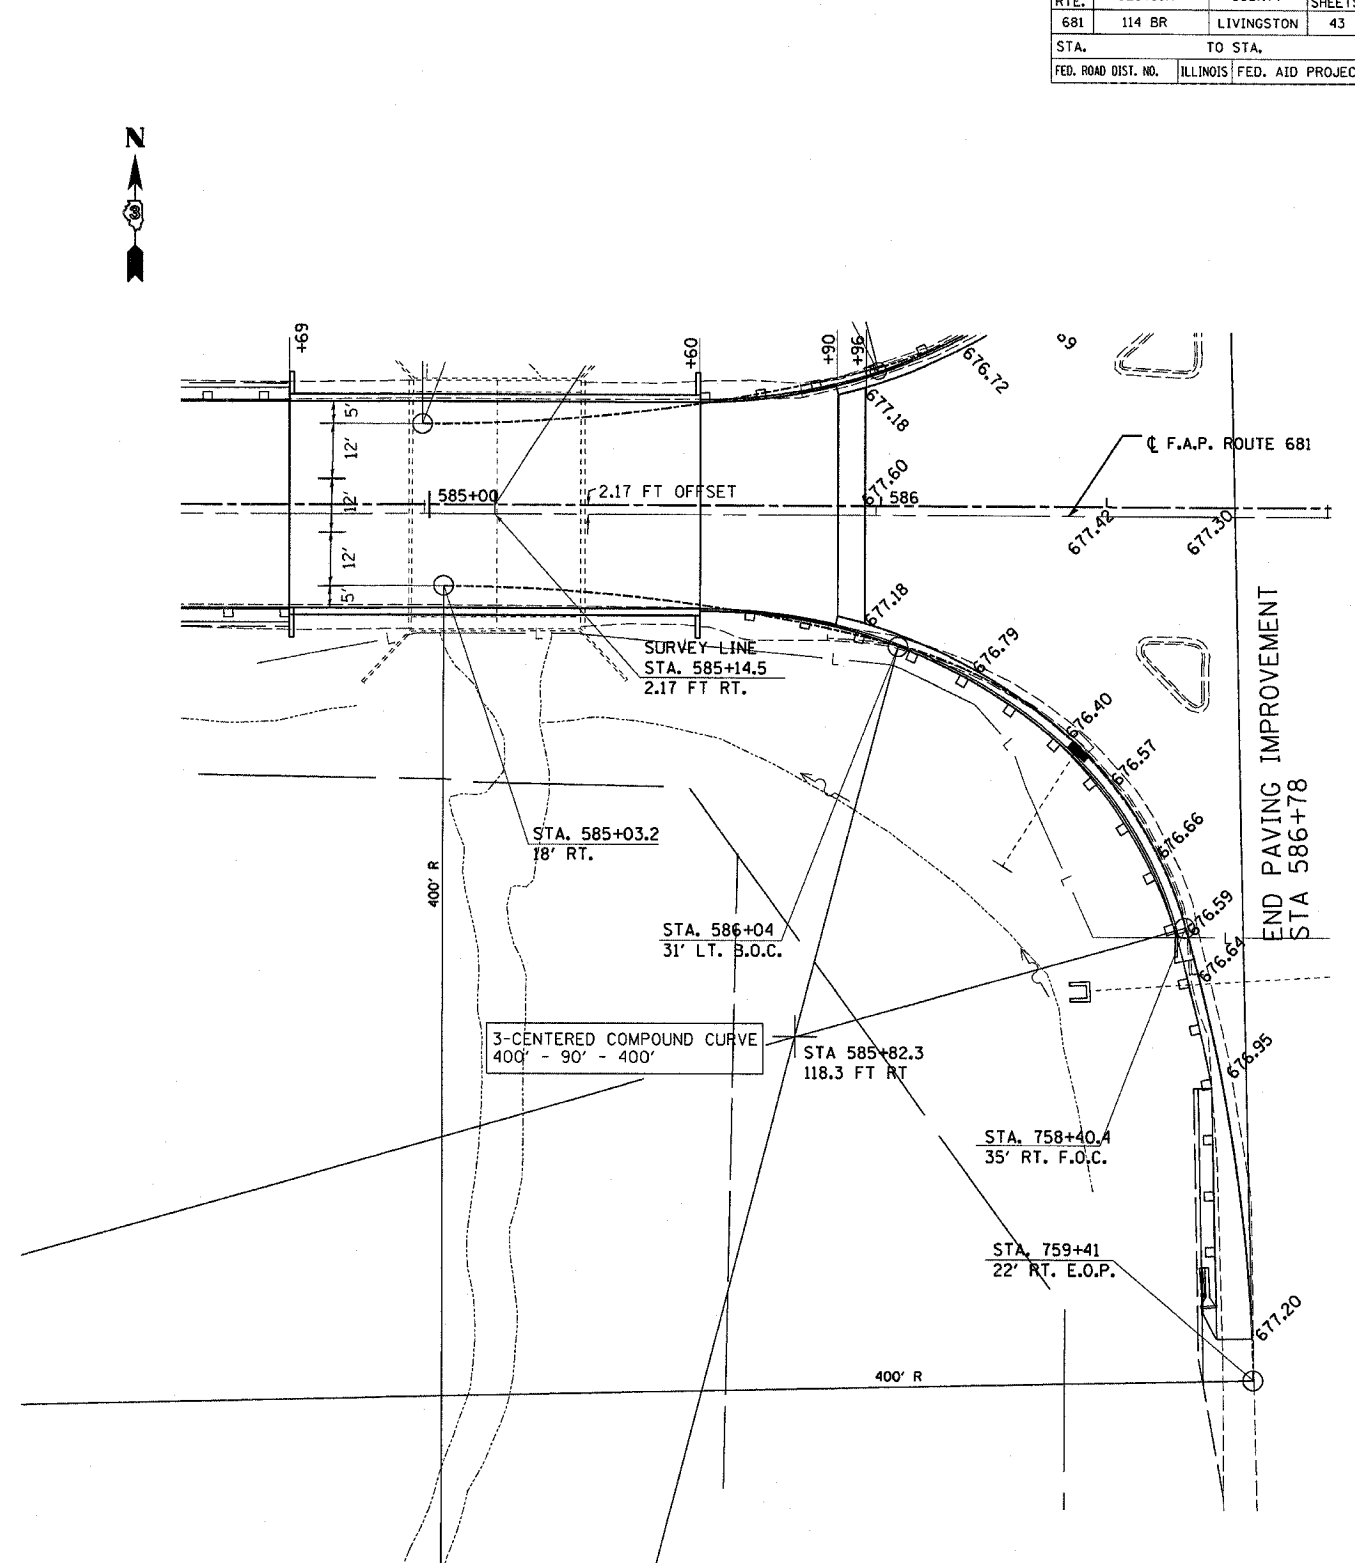

REVISIONS	
NAME	DATE

ILLINOIS DEPARTMENT OF TRANSPORTATION
INTERSECTION LAYOUT SHEET
 SCALE: VERT. DATE
 HORIZ. DATE
 DRAWN BY
 CHECKED BY