


CONTRACT NO. 83962

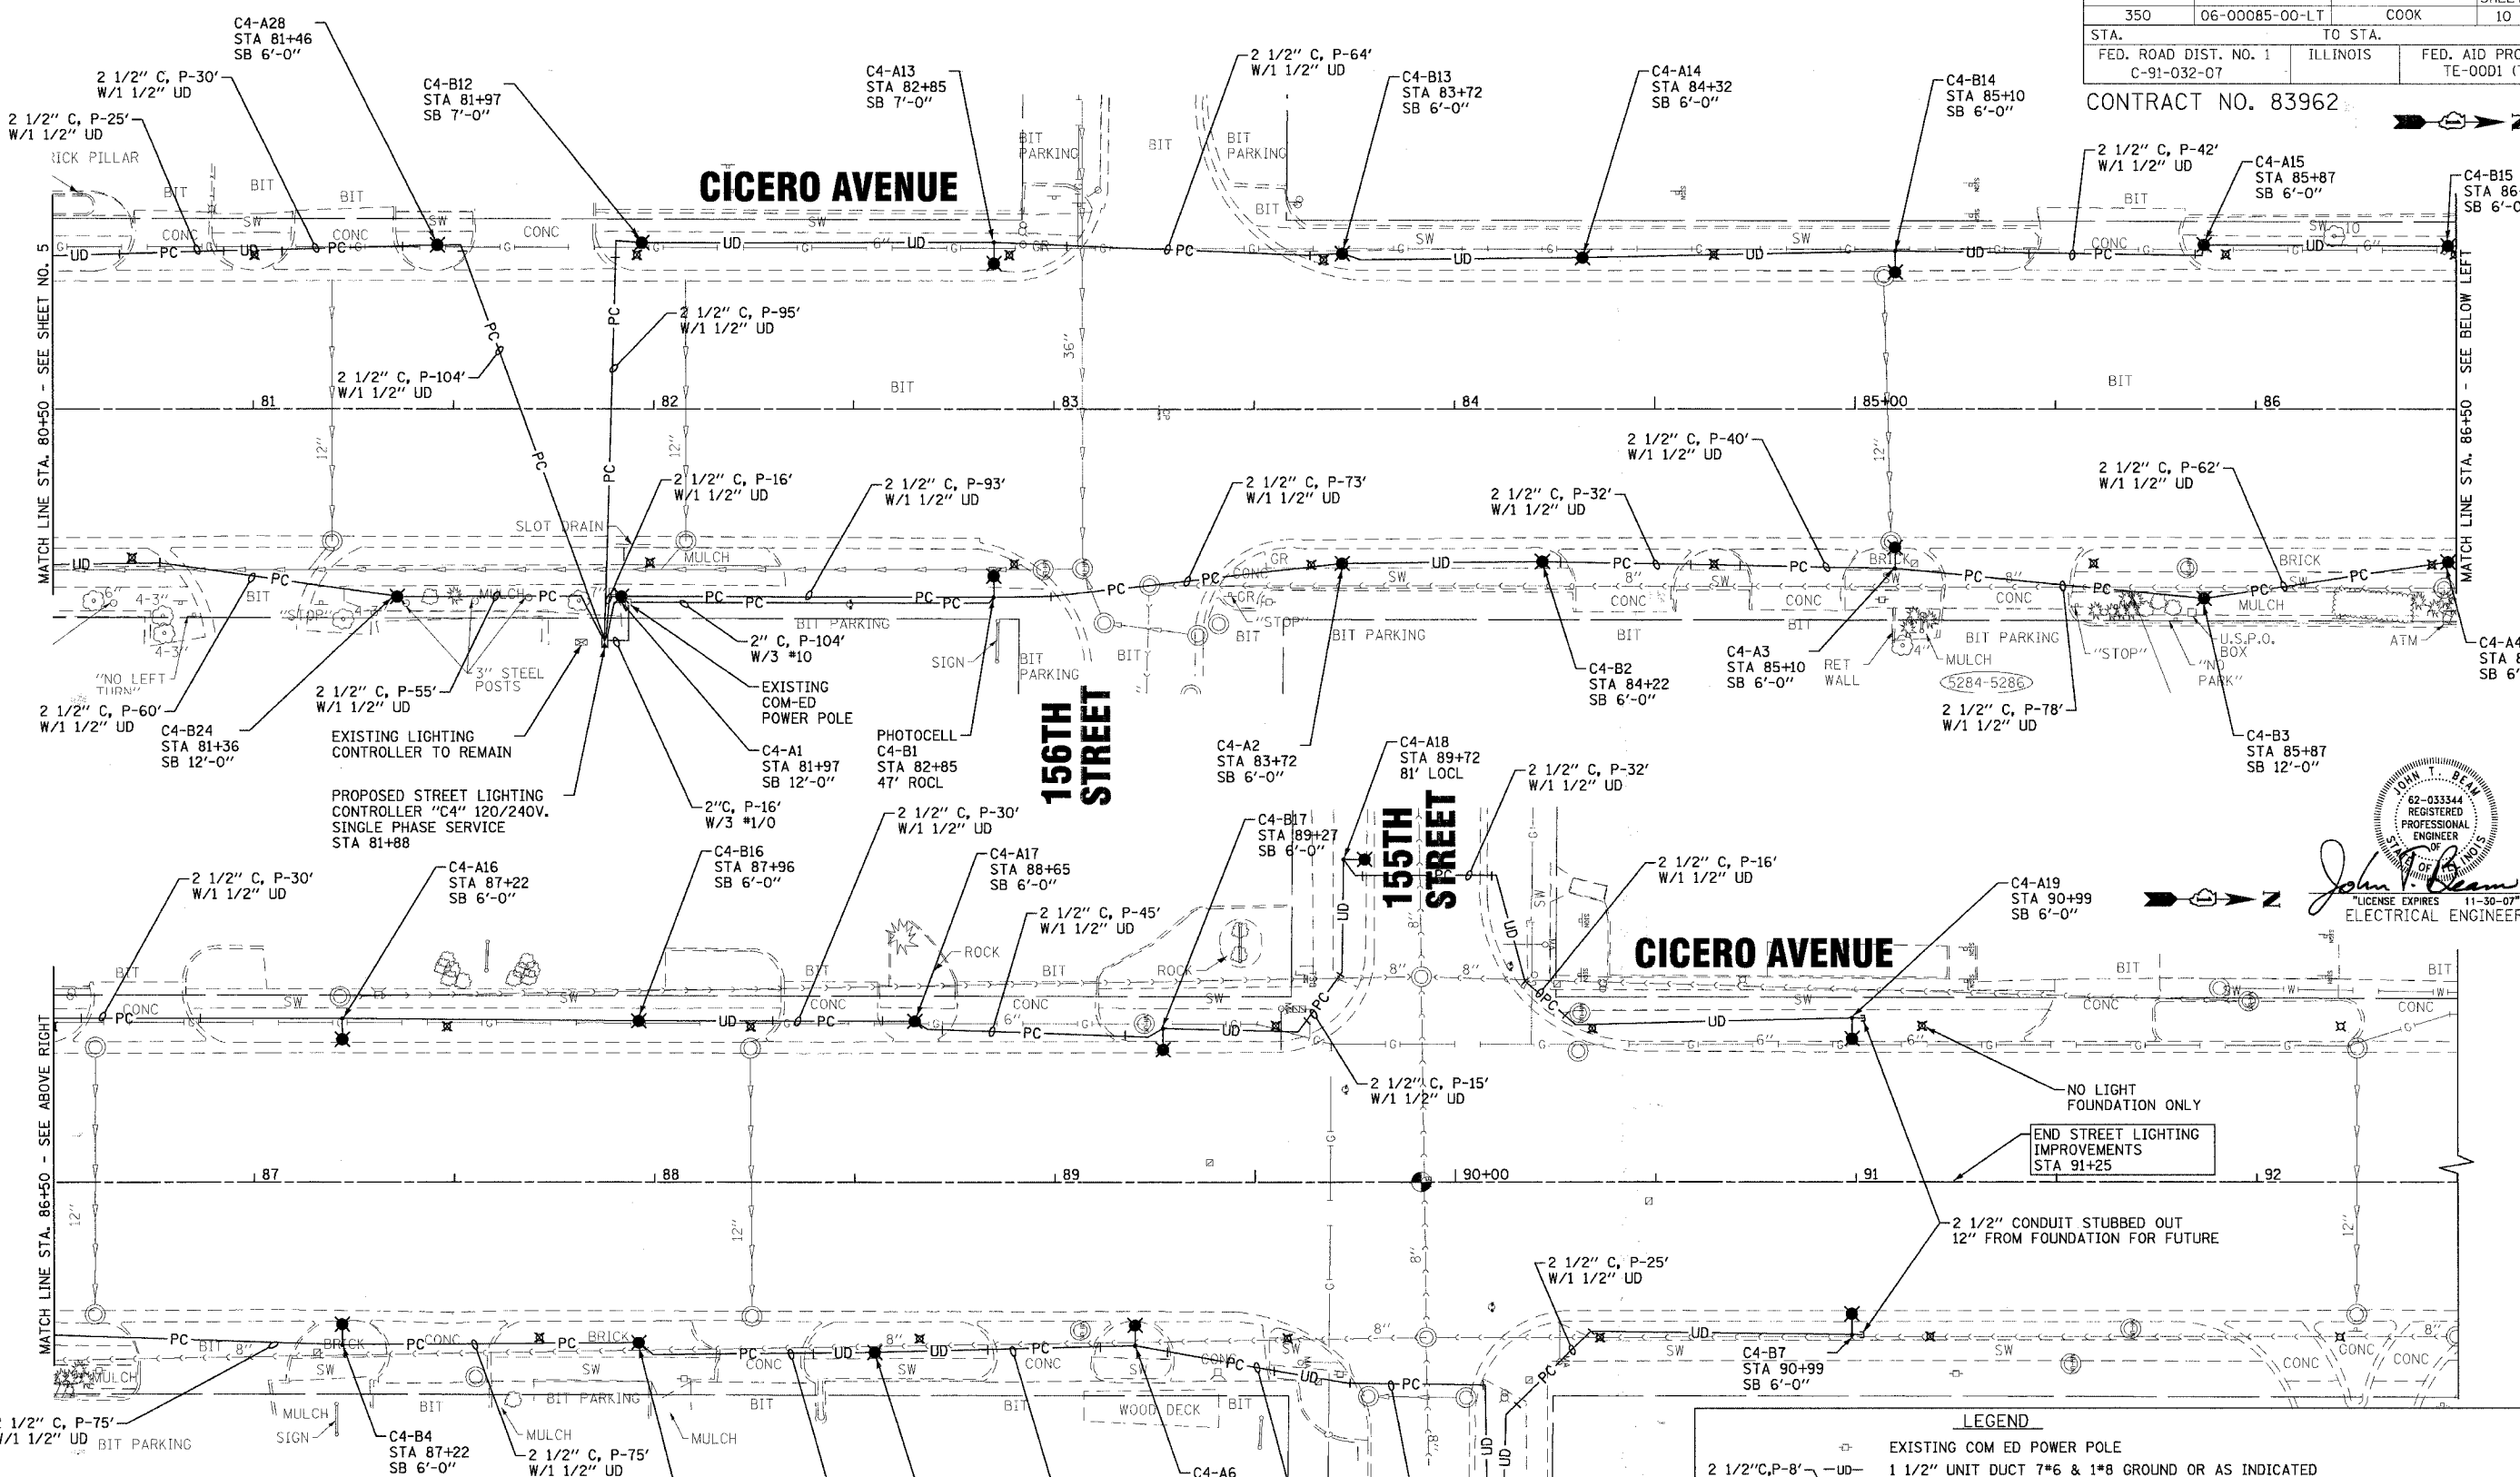

John T. DeWitt
 REGISTERED PROFESSIONAL ENGINEER
 LICENSE EXPIRES 11-30-07
 ELECTRICAL ENGINEER

NOTES:

ALL AREAS DAMAGED OR DISTURBED BY THE INSTALLATION OF LIGHT POLES, FOUNDATIONS, UNDERGROUND CABLES, CONDUIT, AND CONTROL CABINET SHALL HAVE TOPSOIL REPLACED TO A DEPTH OF 4", FERTILIZED, AND HYDROSEED IN ACCORDANCE WITH APPLICABLE SECTION OF THE "STANDARD SPECIFICATIONS". THE WORK SHALL BE REPAIRED OR REPLACED BY THE CONTRACTOR AT NO ADDITIONAL COST.

ANY DAMAGE TO PAVEMENT, SIDEWALK, CURB, OR ANY OTHER PORTION OF THE ROADWAY NOT SPECIFICALLY TO BE REMOVED AND REPLACED SHALL BE REPAIRED OR REPLACED BY THE CONTRACTOR AT NO ADDITIONAL COST.

LEGEND

<ul style="list-style-type: none"> 2 1/2" C, P-8' W/1 1/2" UD 2" C, T-4' W/3 1/0 	<ul style="list-style-type: none"> EXISTING COM ED POWER POLE 1 1/2" UNIT DUCT 7#6 & 1#8 GROUND OR AS INDICATED 2 1/2" CONDUIT, PUSHED 8' LONG WITH 1 1/2" UNIT DUCT 2" CONDUIT, TRENCHED 4' LONG WITH 3#1/0 PROPOSED STREET LIGHT 40' MOUNTING HEIGHT, 310 WATT HPS, 240 VOLTS, W/15' ARM PROPOSED STREET LIGHT 15' MOUNTING HEIGHT, 70 WATT HPS, 240 VOLTS, W/2' ARM EXISTING LIGHTING UNIT REMOVE & SALVAGE SB SET BACK FROM BACK OF CURB EX EXISTING STREET LIGHTING WIRING TO REMAIN
--	--

NOTE: EXISTING STREET LIGHTING UNITS TO REMAIN IN OPERATION UNTIL NEW STREET LIGHTS ARE READY TO BE ENERGIZED.

COPYRIGHT © 2007 BY BAXTER & WOODMAN, INC. ALL RIGHTS RESERVED. PROJECT NO. 06-00085-00-LT. SHEET NO. 6 OF 10. DATE: 06/21/07.

CONSULTANTS	REV. NO.	DATE	DESCRIPTION
BAXTER & WOODMAN CONSULTING ENGINEERS			

DRAWING FILE: #FILE#

Baxter & Woodman
 Crystal Lake, Illinois 815.459.1250
 Itasca, Illinois 630.773.1870
 Burlington, Wisconsin 262.763.7834
 Mokena, Illinois 708.478.2090
 DeKalb, Illinois 815.787.3111
 Grayslake, Illinois 847.223.5088
 Rockford, Illinois 815.488.1551
 Plainfield, Illinois 815.609.7425

CITY OF OAK FOREST, ILLINOIS
FAP 350 CICERO AVENUE IMPROVEMENTS
 (155TH ST. TO 159TH ST.)

DESIGNED BY	JLR	SCALE	1"=20'
DRAWN BY	MAC	PROJECT NO.	060467
CHECKED BY	JTB	SHEET NO.	6 OF 10
DATE	06/21/07		