


F.A.P. SECTION		COUNTY		TOTAL SHEETS		SHEET NO.	
885 (107A)B-1		JOHNSON		38		21	
STA. 629+50.00				TO STA. 630+50.00			
FED. ROAD DIST. NO.		ILLINOIS		FED. AID PROJECT			

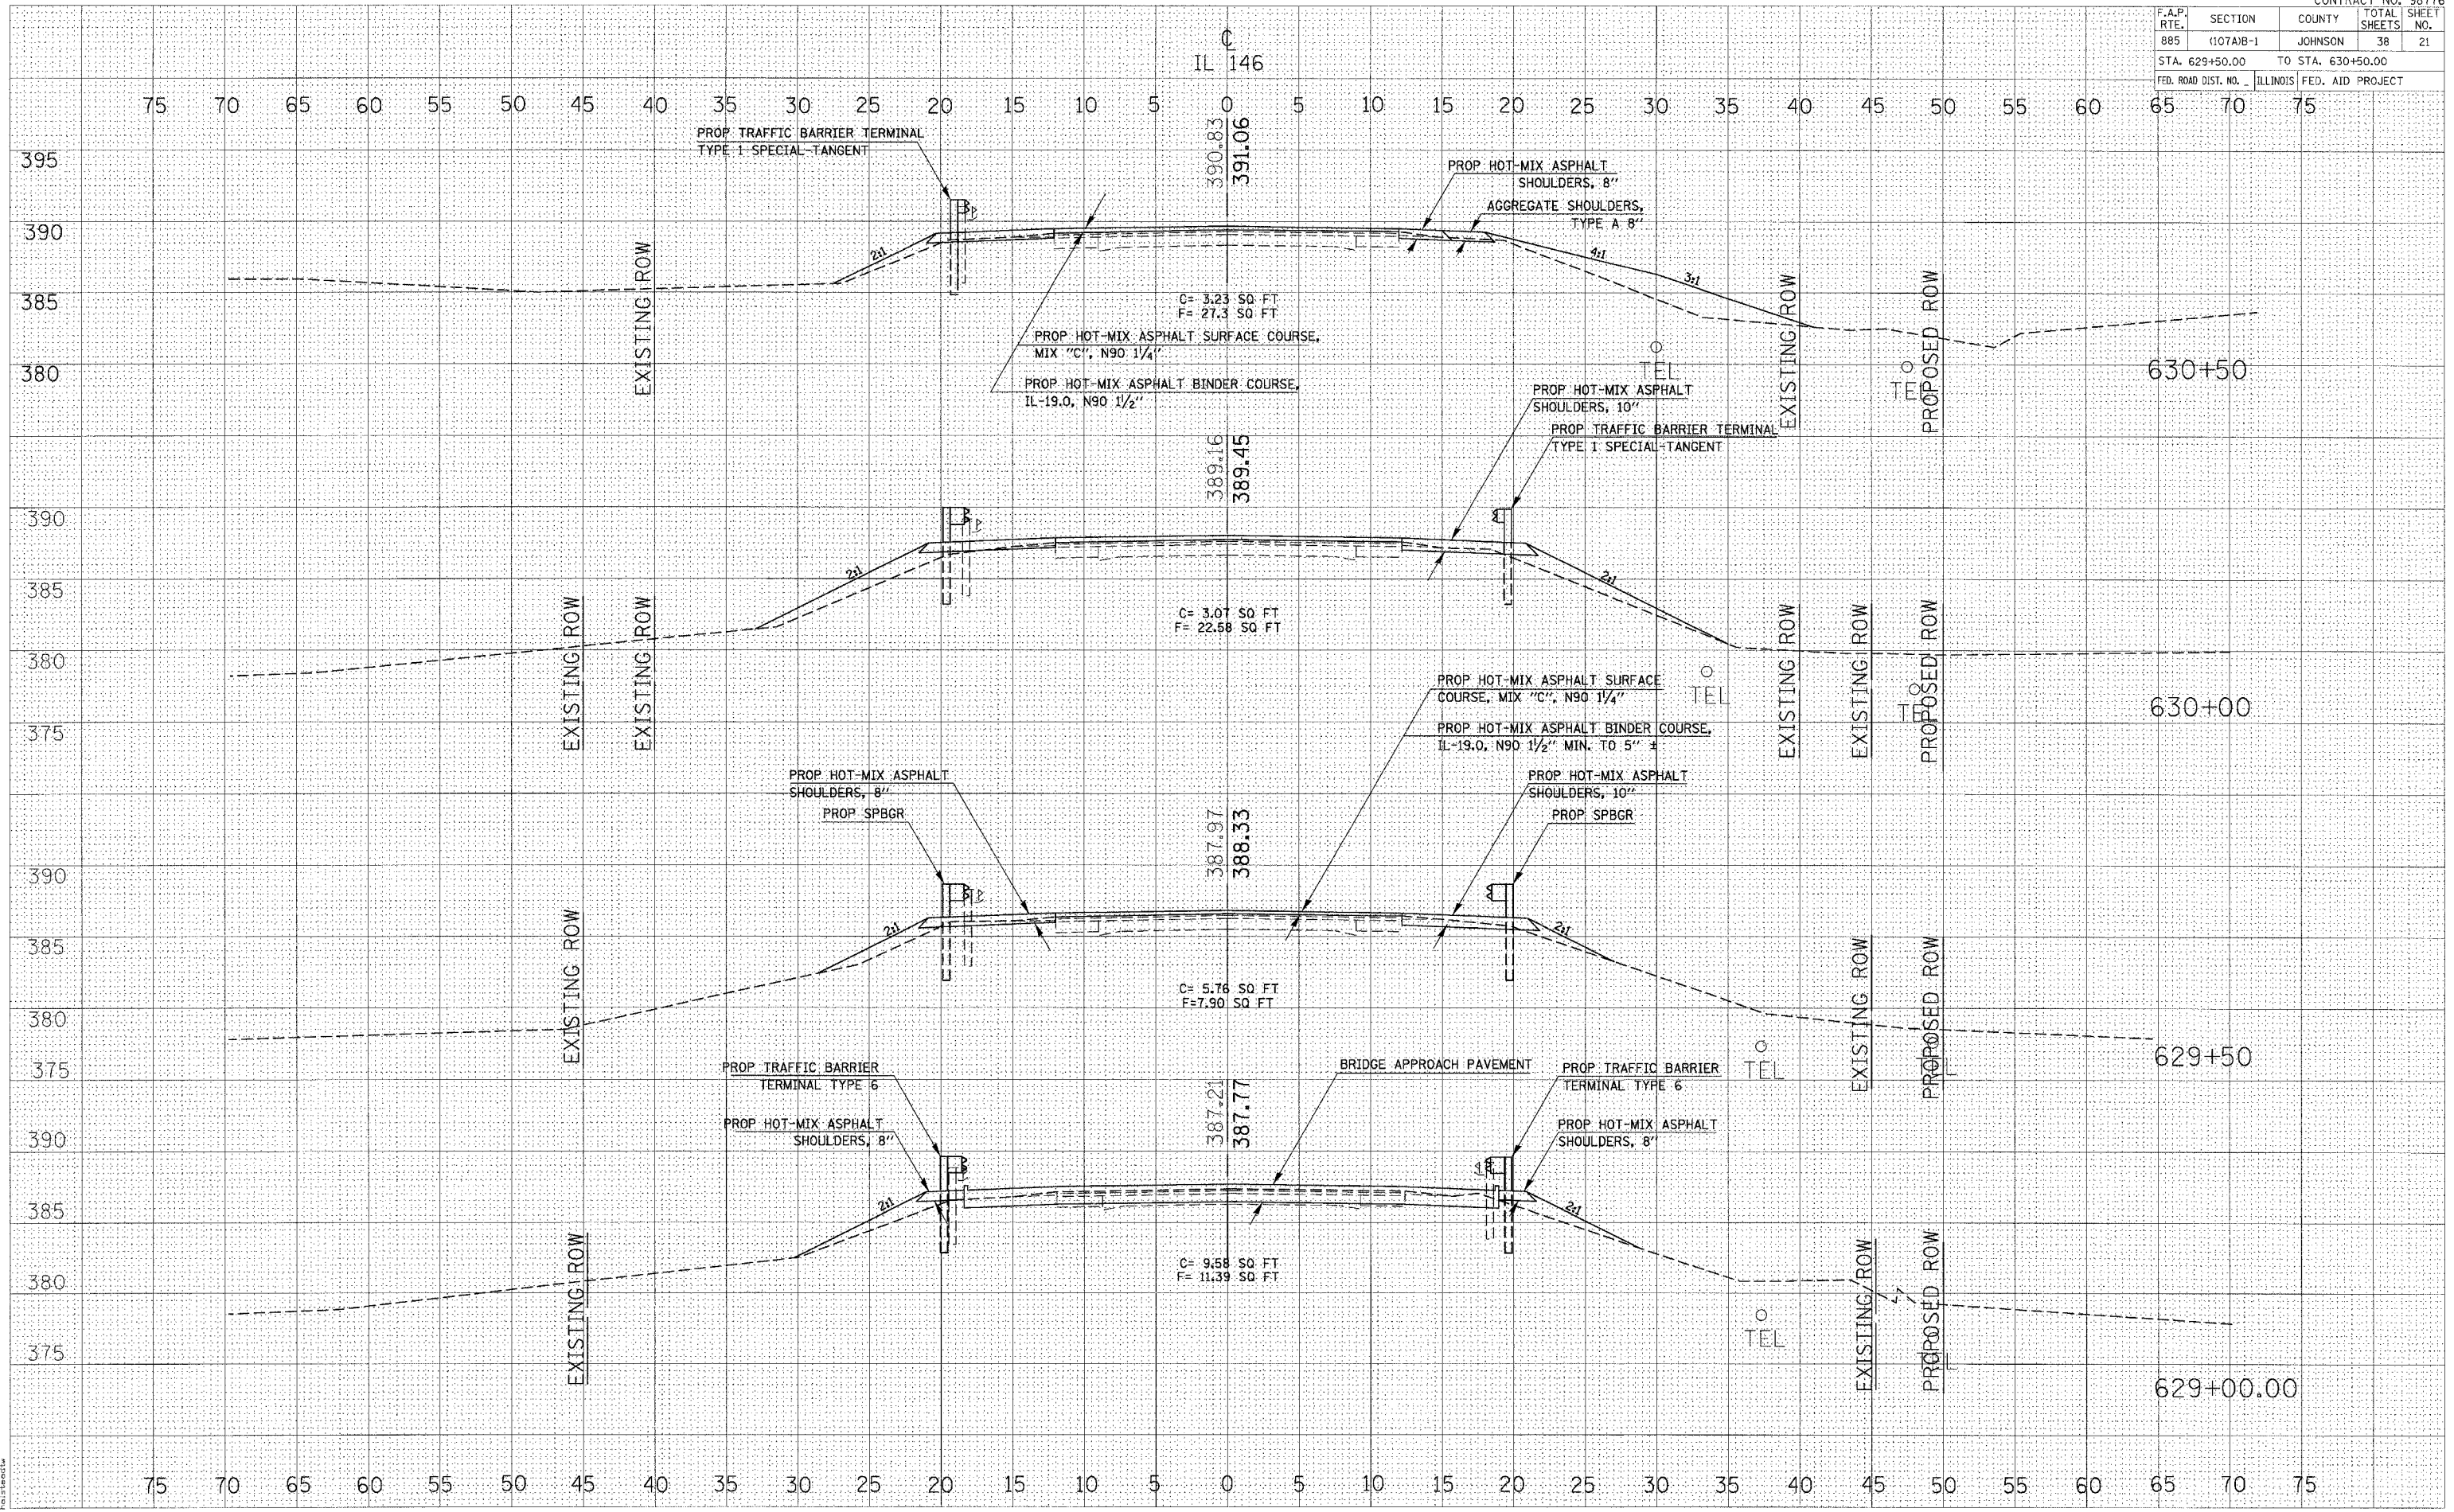

7/30/2007
c:\projects\1033683\644-01\13a.dgn
2:00PM / JN
2007/07/30

CROSS SECTIONS - IL 146