


F.A.I.L. RTE.	SECTION	COUNTY	TOTAL SHEETS	SHEET NO.
VAR.	2003-094 RS	COOK	32	7
STA.	42+00	TO STA.	84+00	
FED. ROAD DIST. NO. 1	ILLINOIS	FED. AID PROJECT		

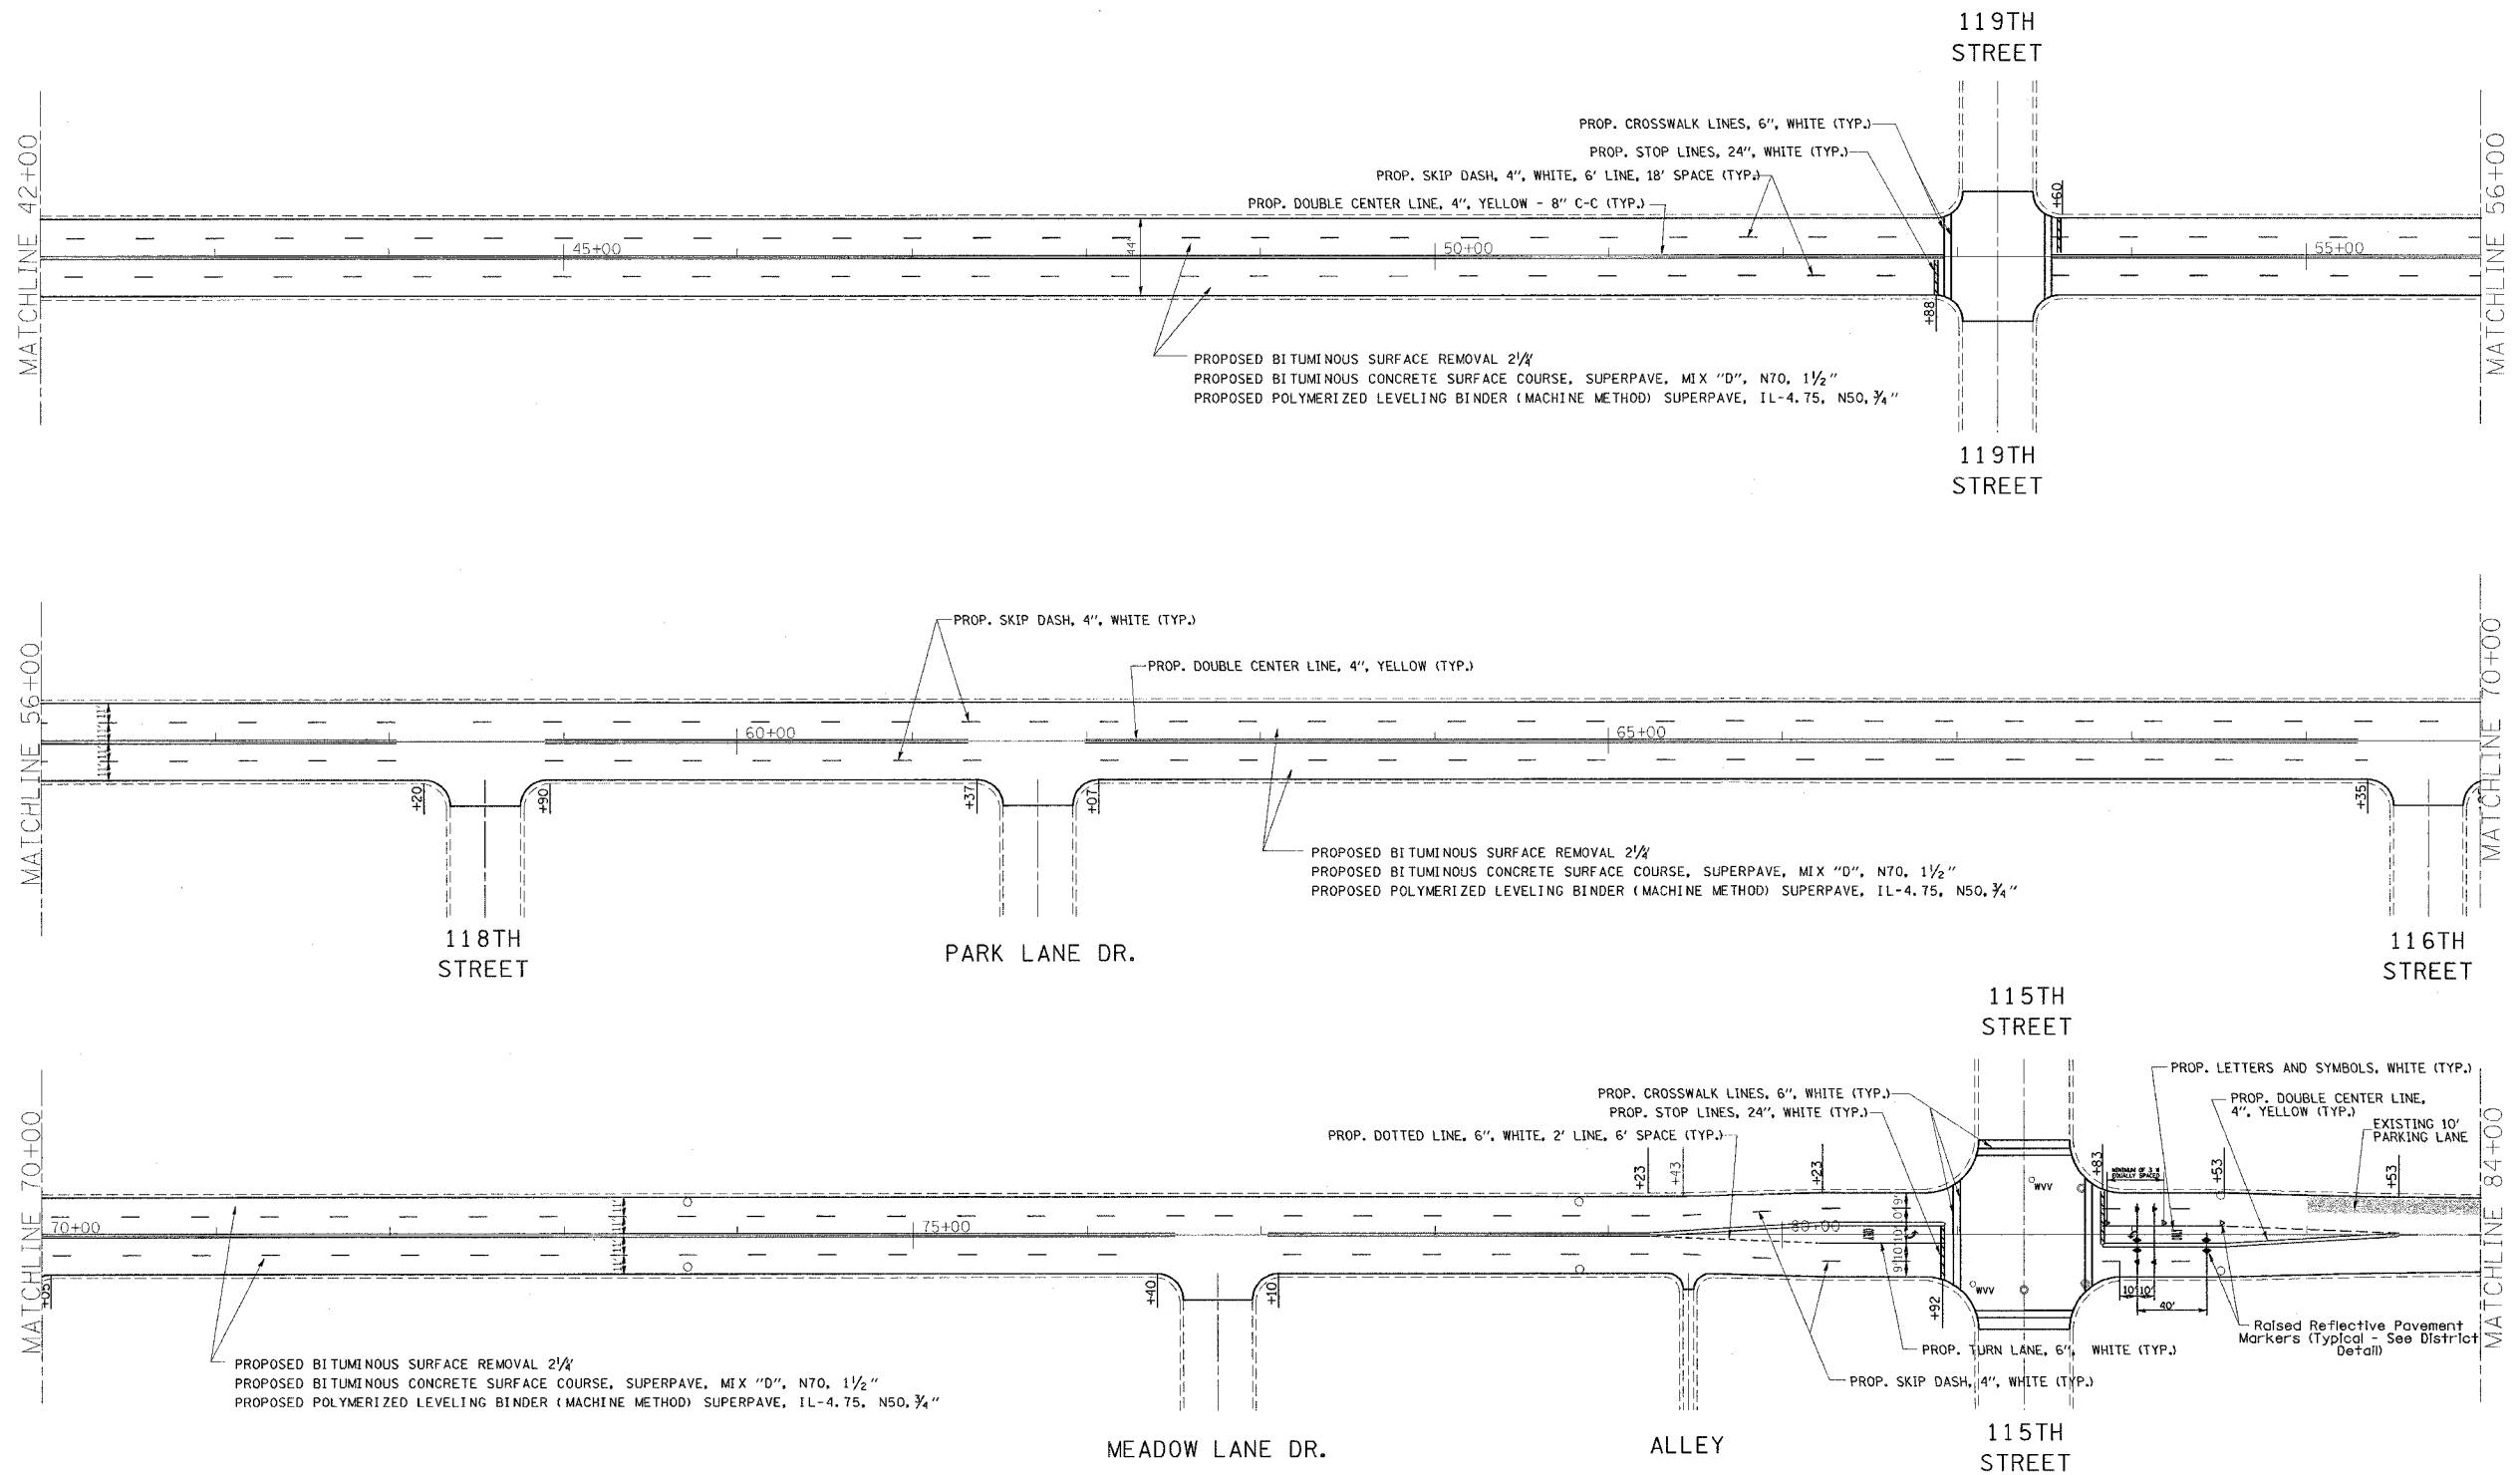

REVISIONS		ILLINOIS DEPARTMENT OF TRANSPORTATION
NAME	DATE	
		PAVEMENT MARKINGS AND ROADWAY PLANS FOR KEDZIE AVENUE

SCALE: VERT. 1" = 50'  
 HORIZ. 1" = 50'

DATE: \_\_\_\_\_ DRAWN BY: \_\_\_\_\_  
 CHECKED BY: \_\_\_\_\_