
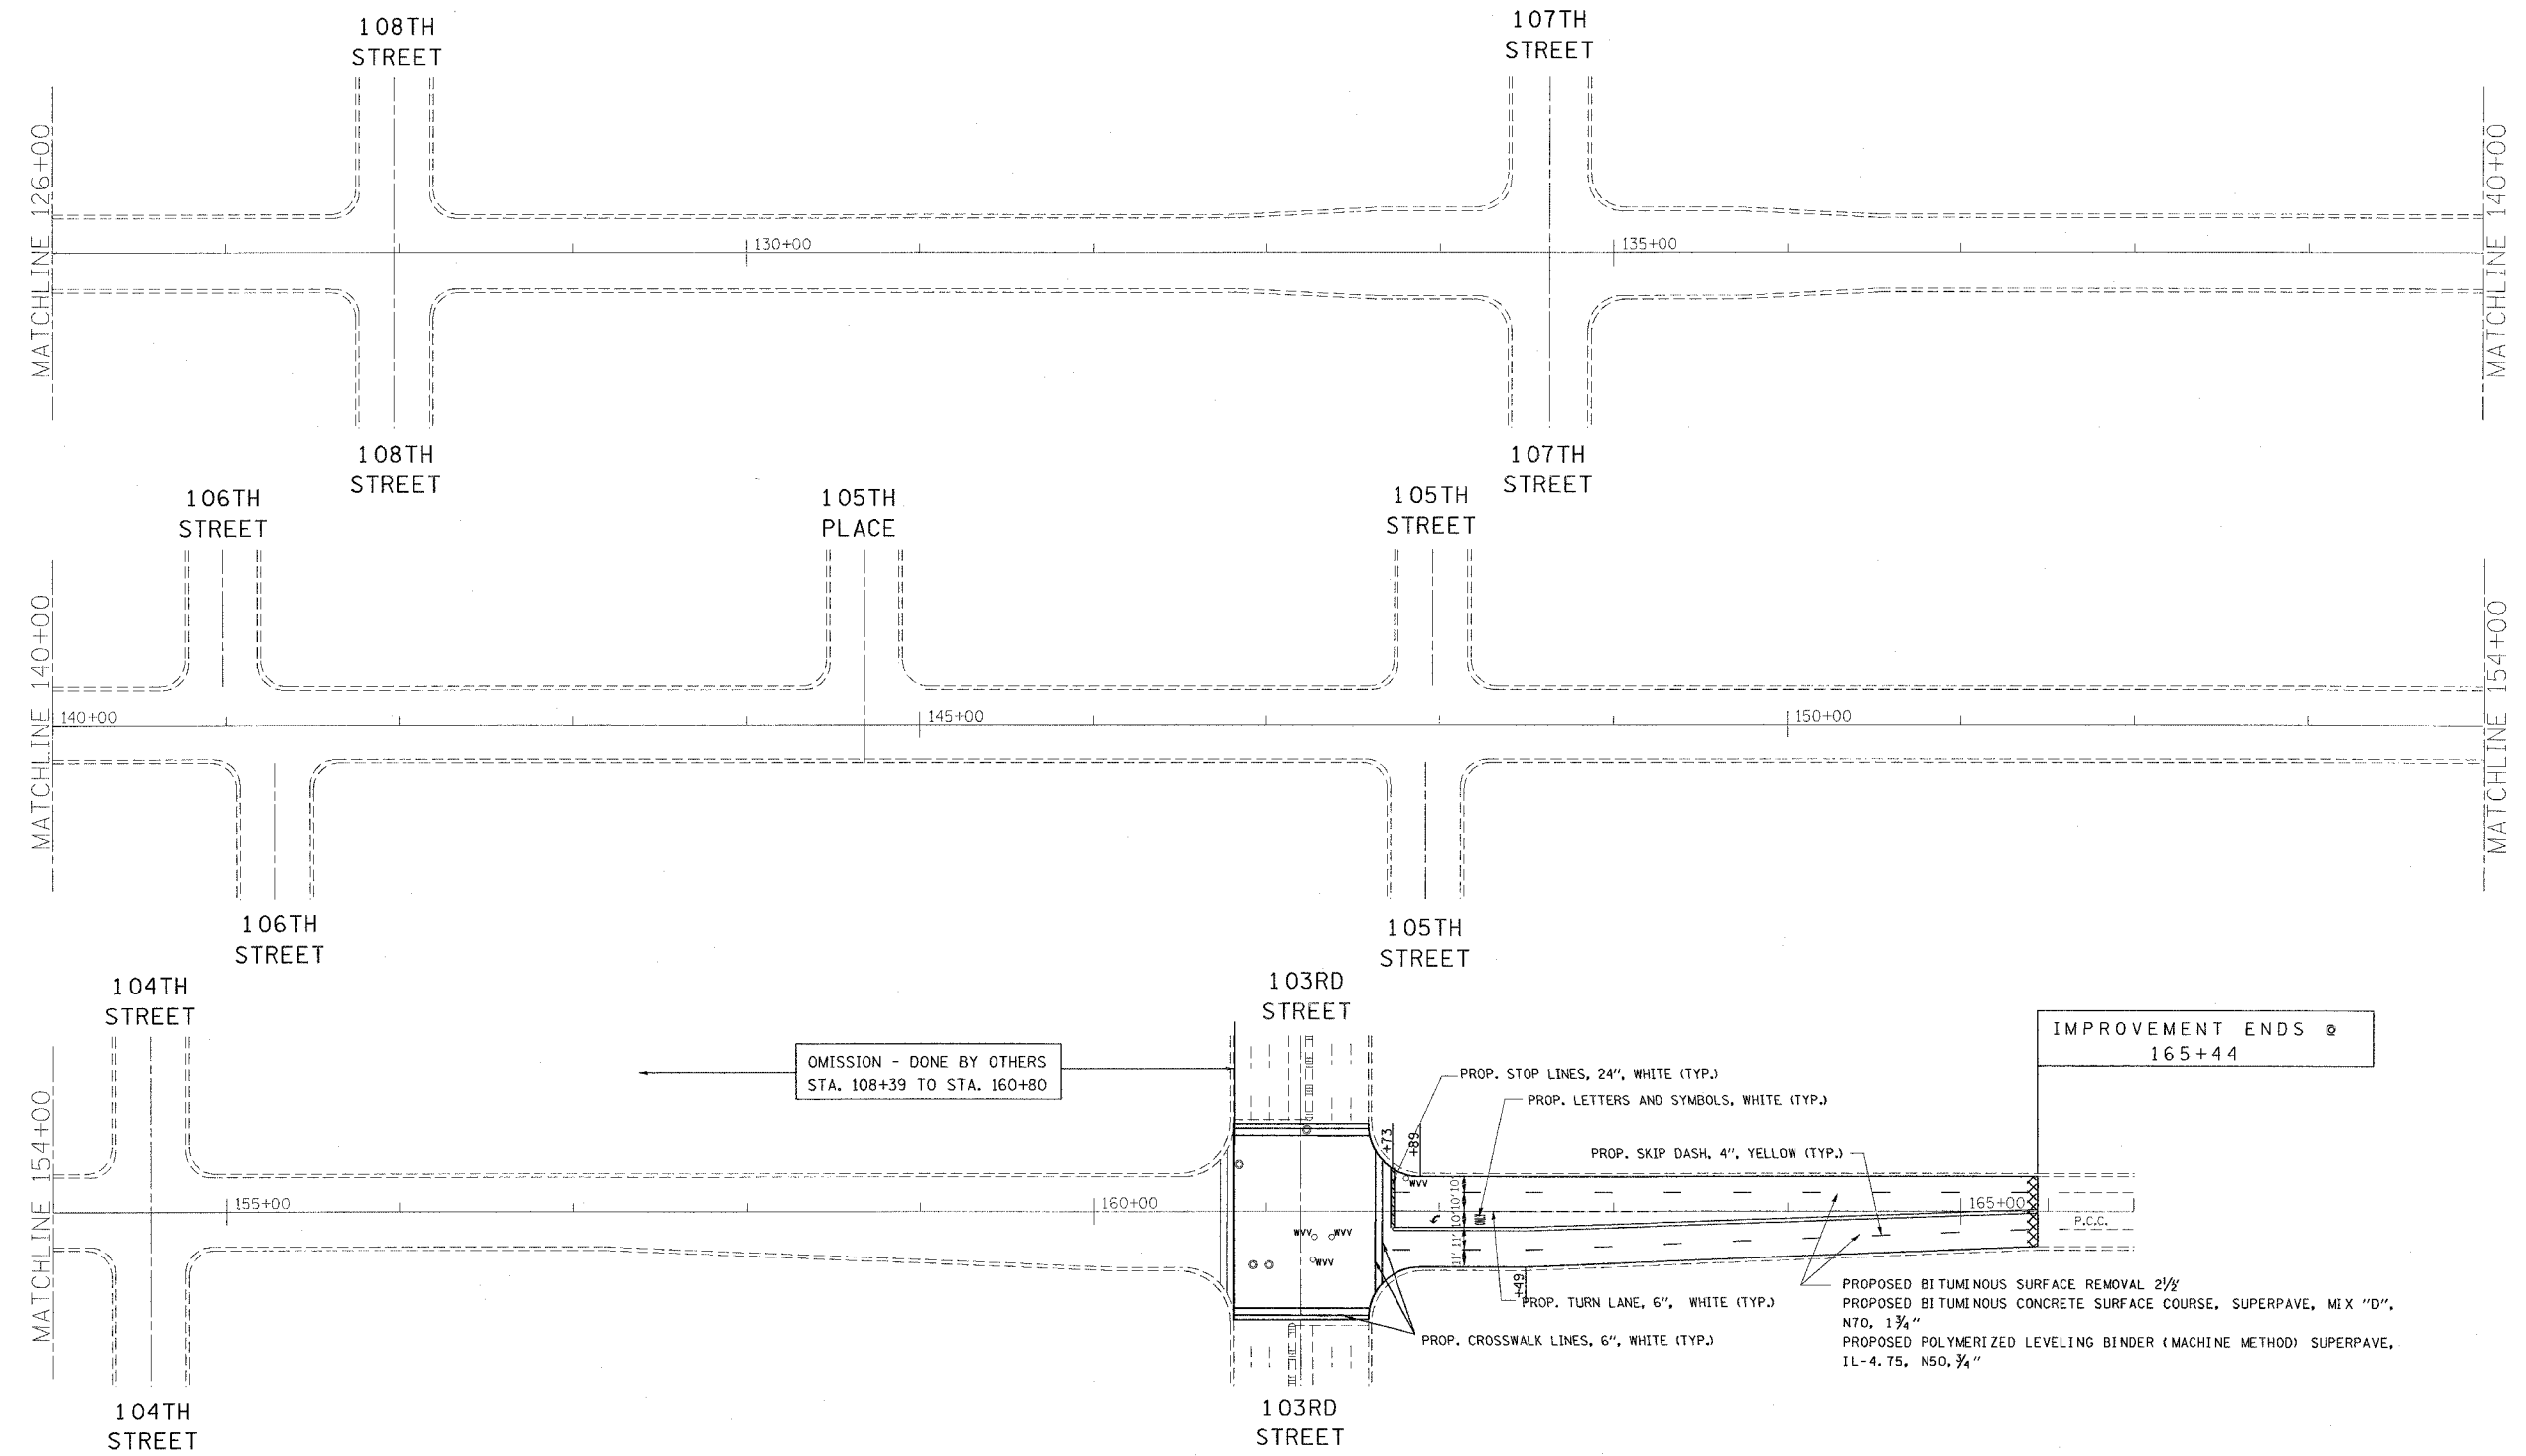


F.A.U. RTE.	SECTION	COUNTY	TOTAL SHEETS	SHEET NO.
VAR.	2003-094 RS	COOK	32	9
STA. 126+00		TO STA. 165+44		
FED. ROAD DIST. NO. 1		ILLINOIS	FED. AID PROJECT	

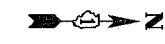

OMISSION - DONE BY OTHERS  
STA. 108+39 TO STA. 160+80

IMPROVEMENT ENDS @  
165+44

- PROP. STOP LINES, 24", WHITE (TYP.)
- PROP. LETTERS AND SYMBOLS, WHITE (TYP.)
- PROP. SKIP DASH, 4", YELLOW (TYP.)
- PROP. TURN LANE, 6", WHITE (TYP.)
- PROP. CROSSWALK LINES, 6", WHITE (TYP.)

PROPOSED BITUMINOUS SURFACE REMOVAL 2 1/2"  
PROPOSED BITUMINOUS CONCRETE SURFACE COURSE, SUPERPAVE, MIX "D", N70, 1 3/4"  
PROPOSED POLYMERIZED LEVELING BINDER (MACHINE METHOD) SUPERPAVE, IL-4.75, N50, 3/4"

REVISIONS	
NAME	DATE

ILLINOIS DEPARTMENT OF TRANSPORTATION  
  
PAVEMENT MARKINGS AND  
ROADWAY PLANS FOR  
KEDZIE AVENUE  
  
SCALE: VERT. 1" = 50'  
HORIZ. 1" = 50'  
DATE \_\_\_\_\_ DRAWN BY \_\_\_\_\_  
CHECKED BY \_\_\_\_\_