
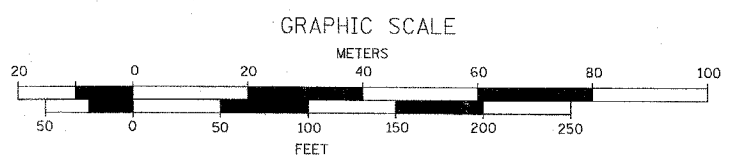


F.A.U. RTE.	SECTION	COUNTY	TOTAL SHEETS	SHEET NO.
1602	74 B-1	COOK	34	7
STA. 4+11.71		TO STA. 15+75.79		
FED. ROAD DIST. NO.	ILLINOIS	FED. AID PROJECT		
CONTRACT NO. 62418				

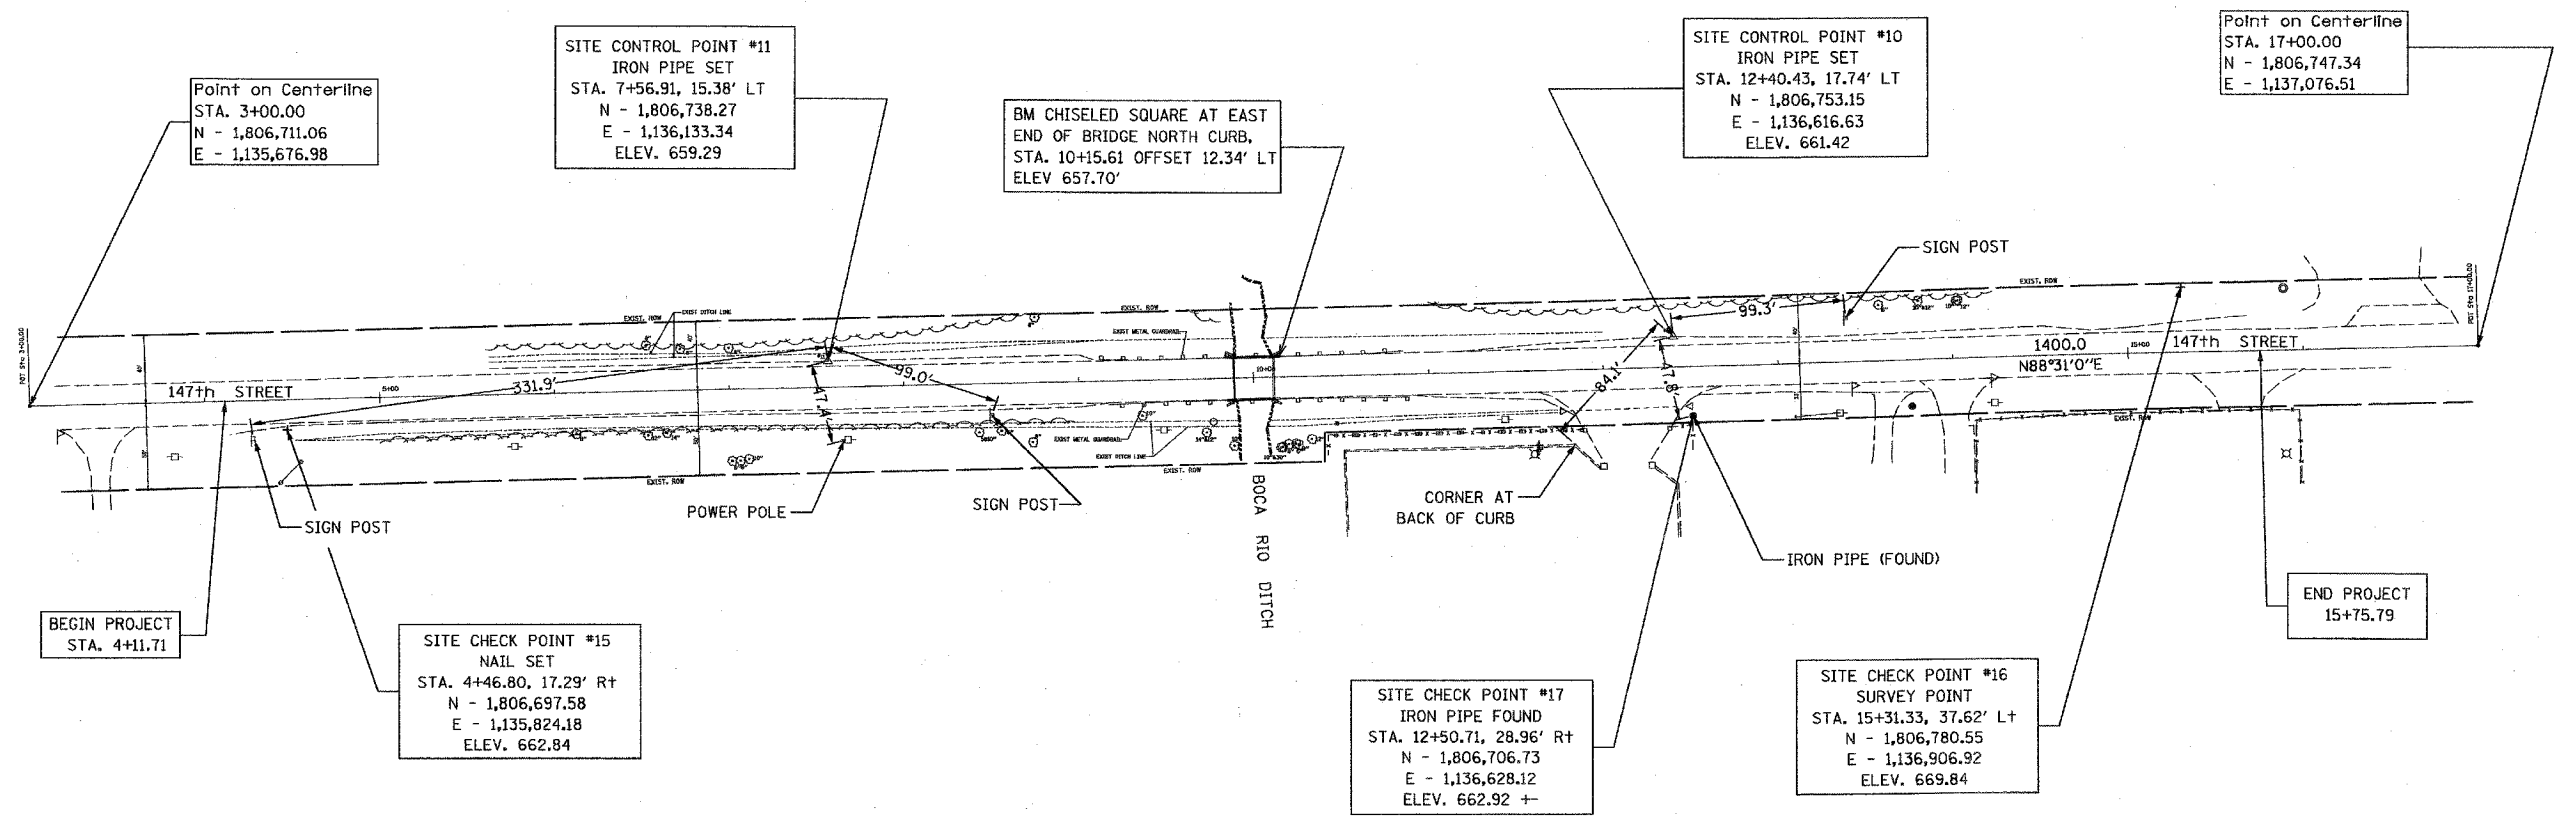

8/30/2006 H:\1\DOT\BRI DGE\124062\DESIGN\GN\GN\1\8\07\ALIGNMENT.DGN

RHA&A
 Robert H. Anderson & Associates, Inc.
 Consulting Engineers
 Timbers Professional Center
 220 West River Drive, St. Charles, IL 60174
 Phone - 630.584.3530 Fax - 630.584.3047

REVISIONS	
NAME	DATE

ILLINOIS DEPARTMENT OF TRANSPORTATION
 147th STREET OVER BOCA RIO DITCH
 F.A.U. 1602, SECTION 74 B-1
 COOK COUNTY
 ALIGNMENT, TIES, AND BENCHMARKS

SCALE: VERT. -
 HORIZ. 1" = 50'
 DATE: AUGUST 2006
 DRAWN BY: TC
 CHECKED BY: KMA