

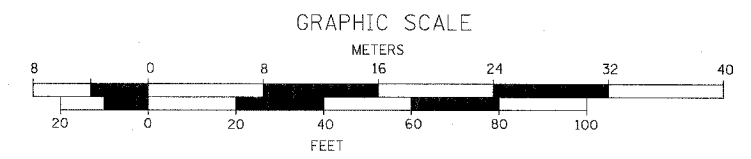


F.A.U. RTE.	SECTION	COUNTY	TOTAL SHEET SHEETS	NO.
1602	74 B-1	COOK	34	16
STA. 10+50		TO STA. 15+75.79		
FED. ROAD DIST. NO.	ILLINOIS	FED. AID PROJECT		
CONTRACT NO. 62418				

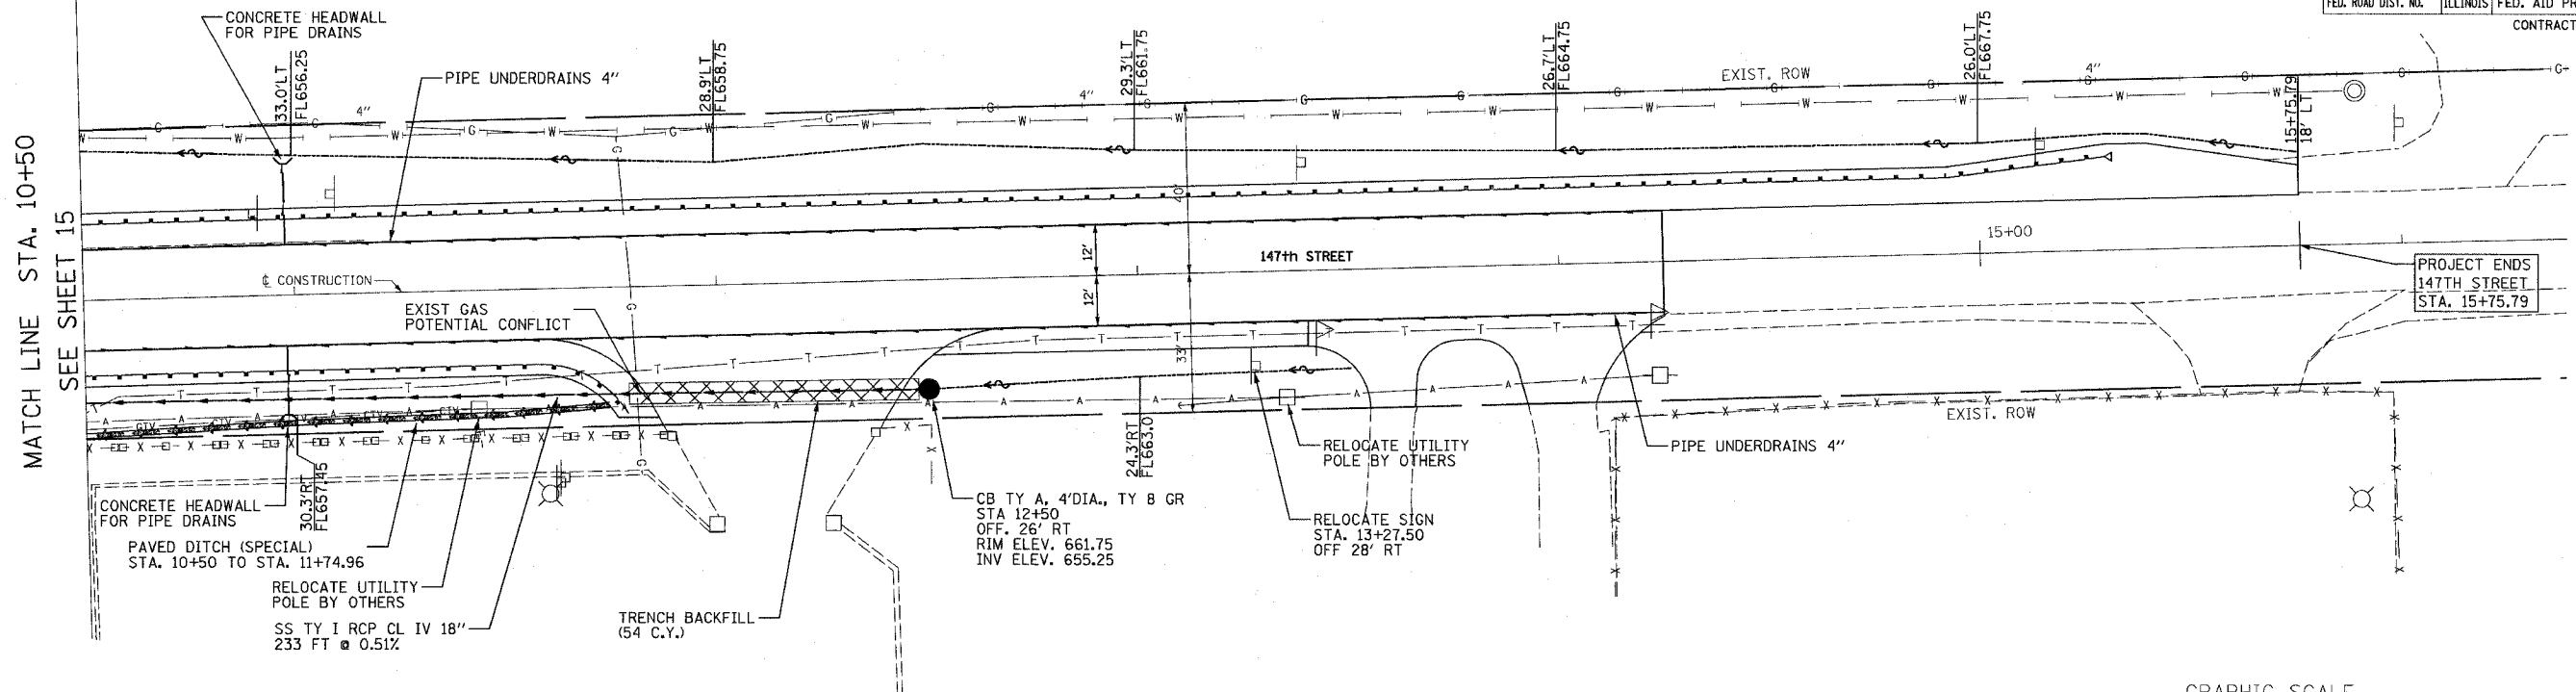

PLAN	REVISIONS	DATE
NO.	BY	
NOTE BOOK	ALIGNED	
	CHECKED	
	DATE	
	FILE NAME	

PROFILE	REVISIONS	DATE
NO.	BY	
NOTE BOOK	ALIGNED	
	CHECKED	
	DATE	
	FILE NAME	

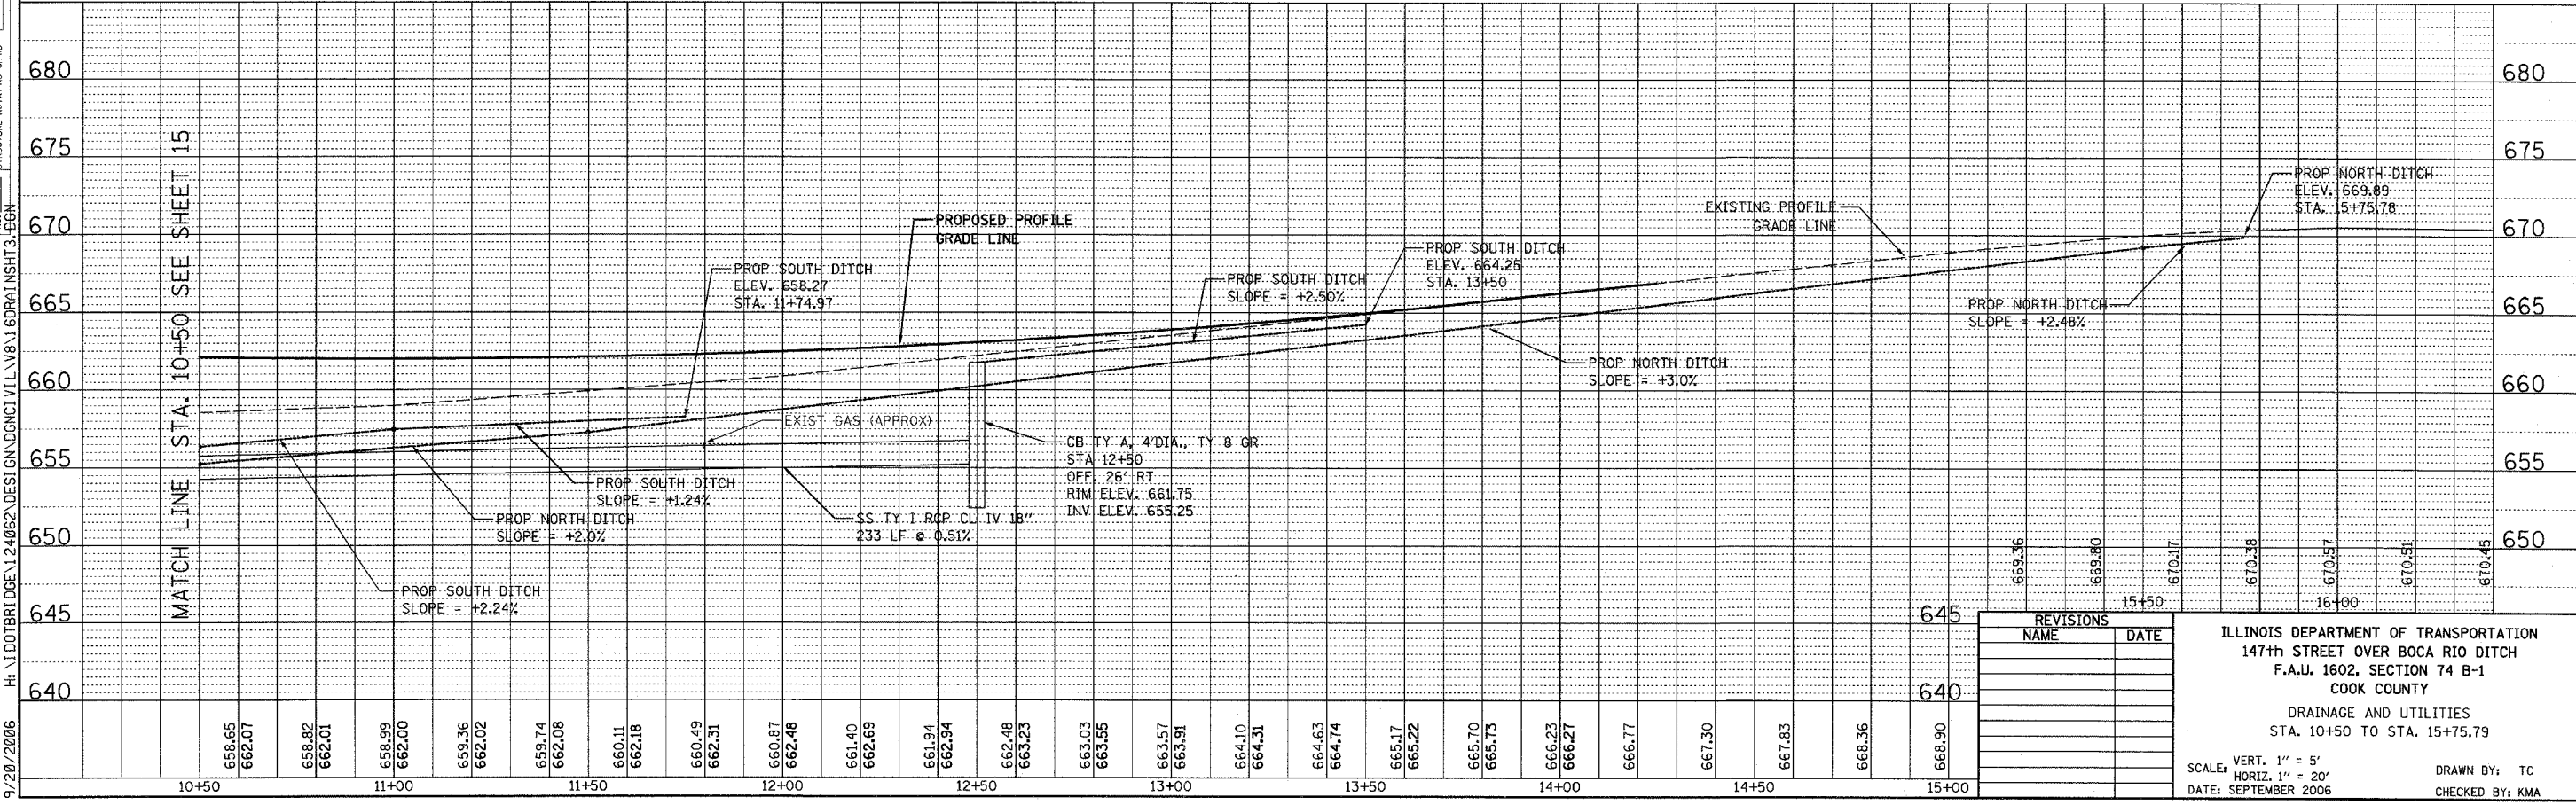

REVISIONS	
NAME	DATE

ILLINOIS DEPARTMENT OF TRANSPORTATION  
 147th STREET OVER BOCA RIO DITCH  
 F.A.U. 1602, SECTION 74 B-1  
 COOK COUNTY  
 DRAINAGE AND UTILITIES  
 STA. 10+50 TO STA. 15+75.79

SCALE: VERT. 1" = 5'  
 HORIZ. 1" = 20'  
 DATE: SEPTEMBER 2006

DRAWN BY: TC  
 CHECKED BY: KMA

9/20/2006