


F.A.U. NO.	SECTION	COUNTY	TOTAL SHEETS	SHEET NO.
1602	74 B-1	COOK	34	18
STA. 4+11.71		TO STA. 15+75.79		
FED. ROAD DIST. NO.		ILLINOIS FED. AID PROJECT		
CONTRACT NO. 62418				

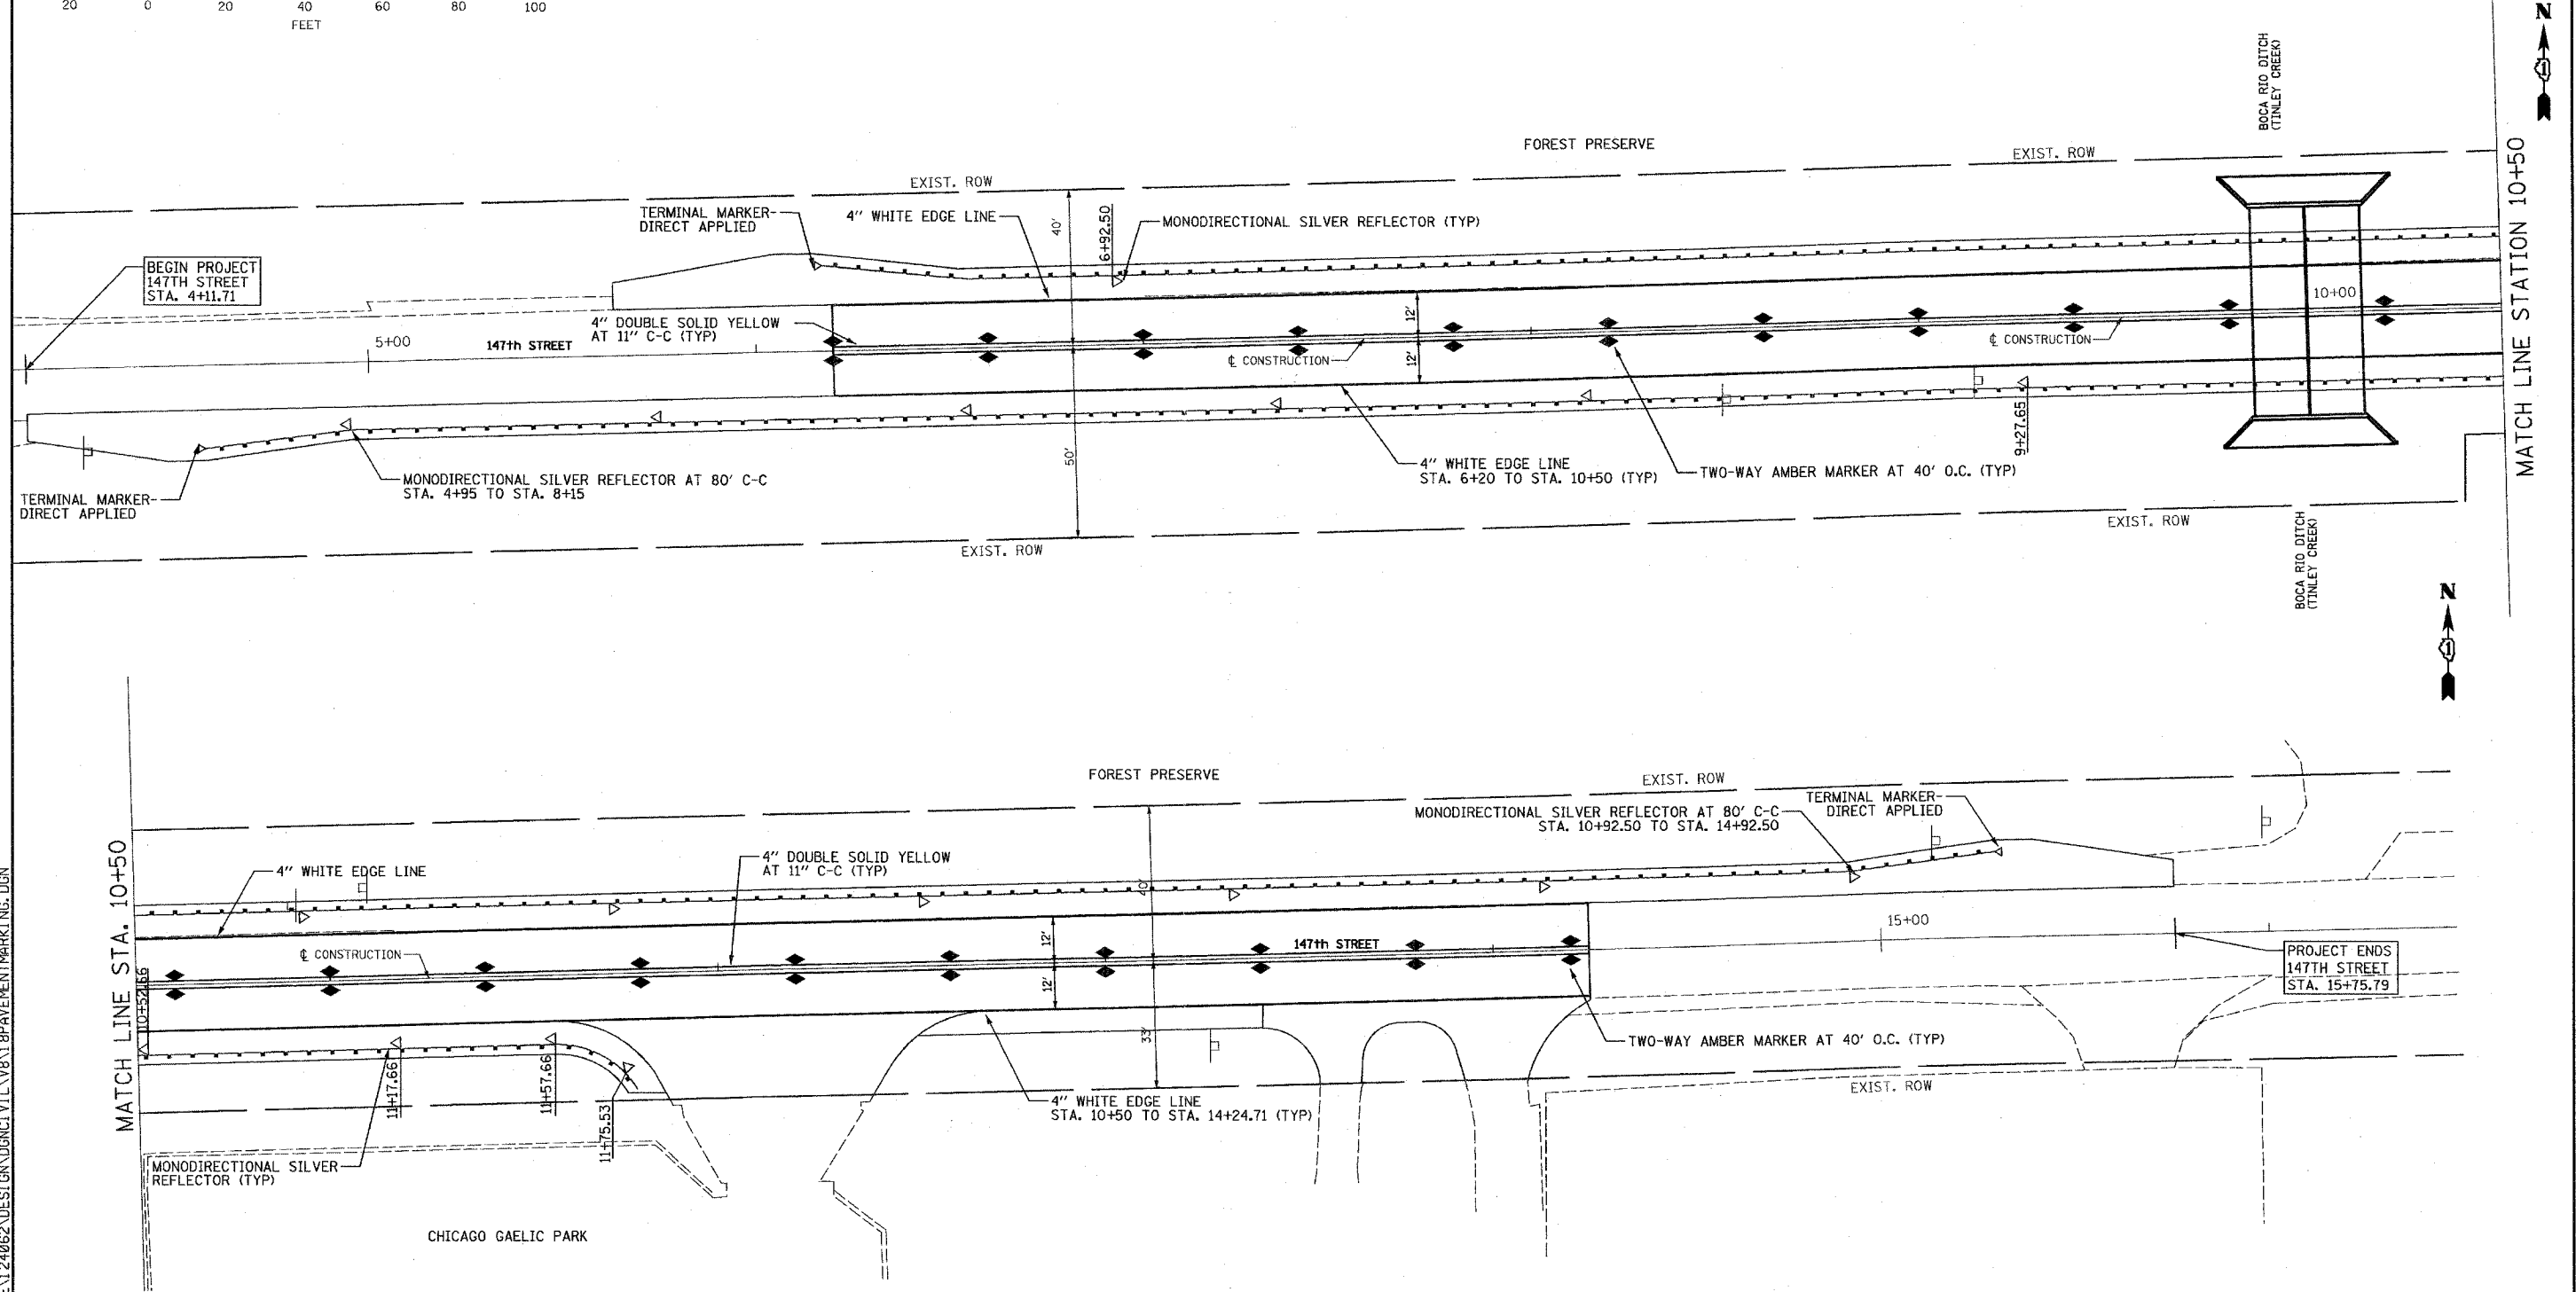

- NOTES:
1. ALL PAVEMENT MARKINGS SHALL BE THERMOPLASTIC.
 2. FOR DETAILS OF RAISED PAVEMENT MARKERS SEE TYPICAL APPLICATIONS RAISED REFLECTIVE PAVEMENT MARKERS STANDARD.
 3. FOR DETAILS OF REFLECTORS SEE REFLECTOR AND TERMINAL MARKER PLACEMENT STANDARD.

RHA&A
 Robert H. Anderson & Associates, Inc.
 Consulting Engineers
 Timbers Professional Center
 220 West River Drive, St. Charles, IL 60174
 Phone - 630.584.3530 Fax - 630.584.3047

REVISIONS	
NAME	DATE

ILLINOIS DEPARTMENT OF TRANSPORTATION
 147th STREET OVER BOCA RIO DITCH
 F.A.U. 1602, SECTION 74 B-1
 COOK COUNTY
 PAVEMENT MARKING PLAN

SCALE: VERT. 1" = 20'
 HORIZ. DATE: AUGUST 2006

DRAWN BY: TC
 CHECKED BY: KMA

B:\30\2006 HI\1\DOT\BRI\06\1\24062\DESIGN\GN\GN\1\8\PAVEMENT\MARKING.DGN