


F.A.U. RTE.	SECTION	COUNTY	TOTAL SHEETS	SHEET NO.
1602	74 B-1	COOK	34	34
STA. 15+00		TO STA. 16+50		
FED. ROAD DIST. NO.	ILLINOIS	FED. AID PROJECT		
CONTRACT NO. 62418				

FINAL SURVEY	DATE
SURVEYED	
BY	
NOTE BOOK	
NO.	
AREAS CHECKED	

ORIGINAL SURVEY	DATE
SURVEYED	
BY	
NOTE BOOK	
NO.	
AREAS CHECKED	

H:\DOT\BRIDGE\174062\SECTION\SECTION.DGN
 8/29/2006

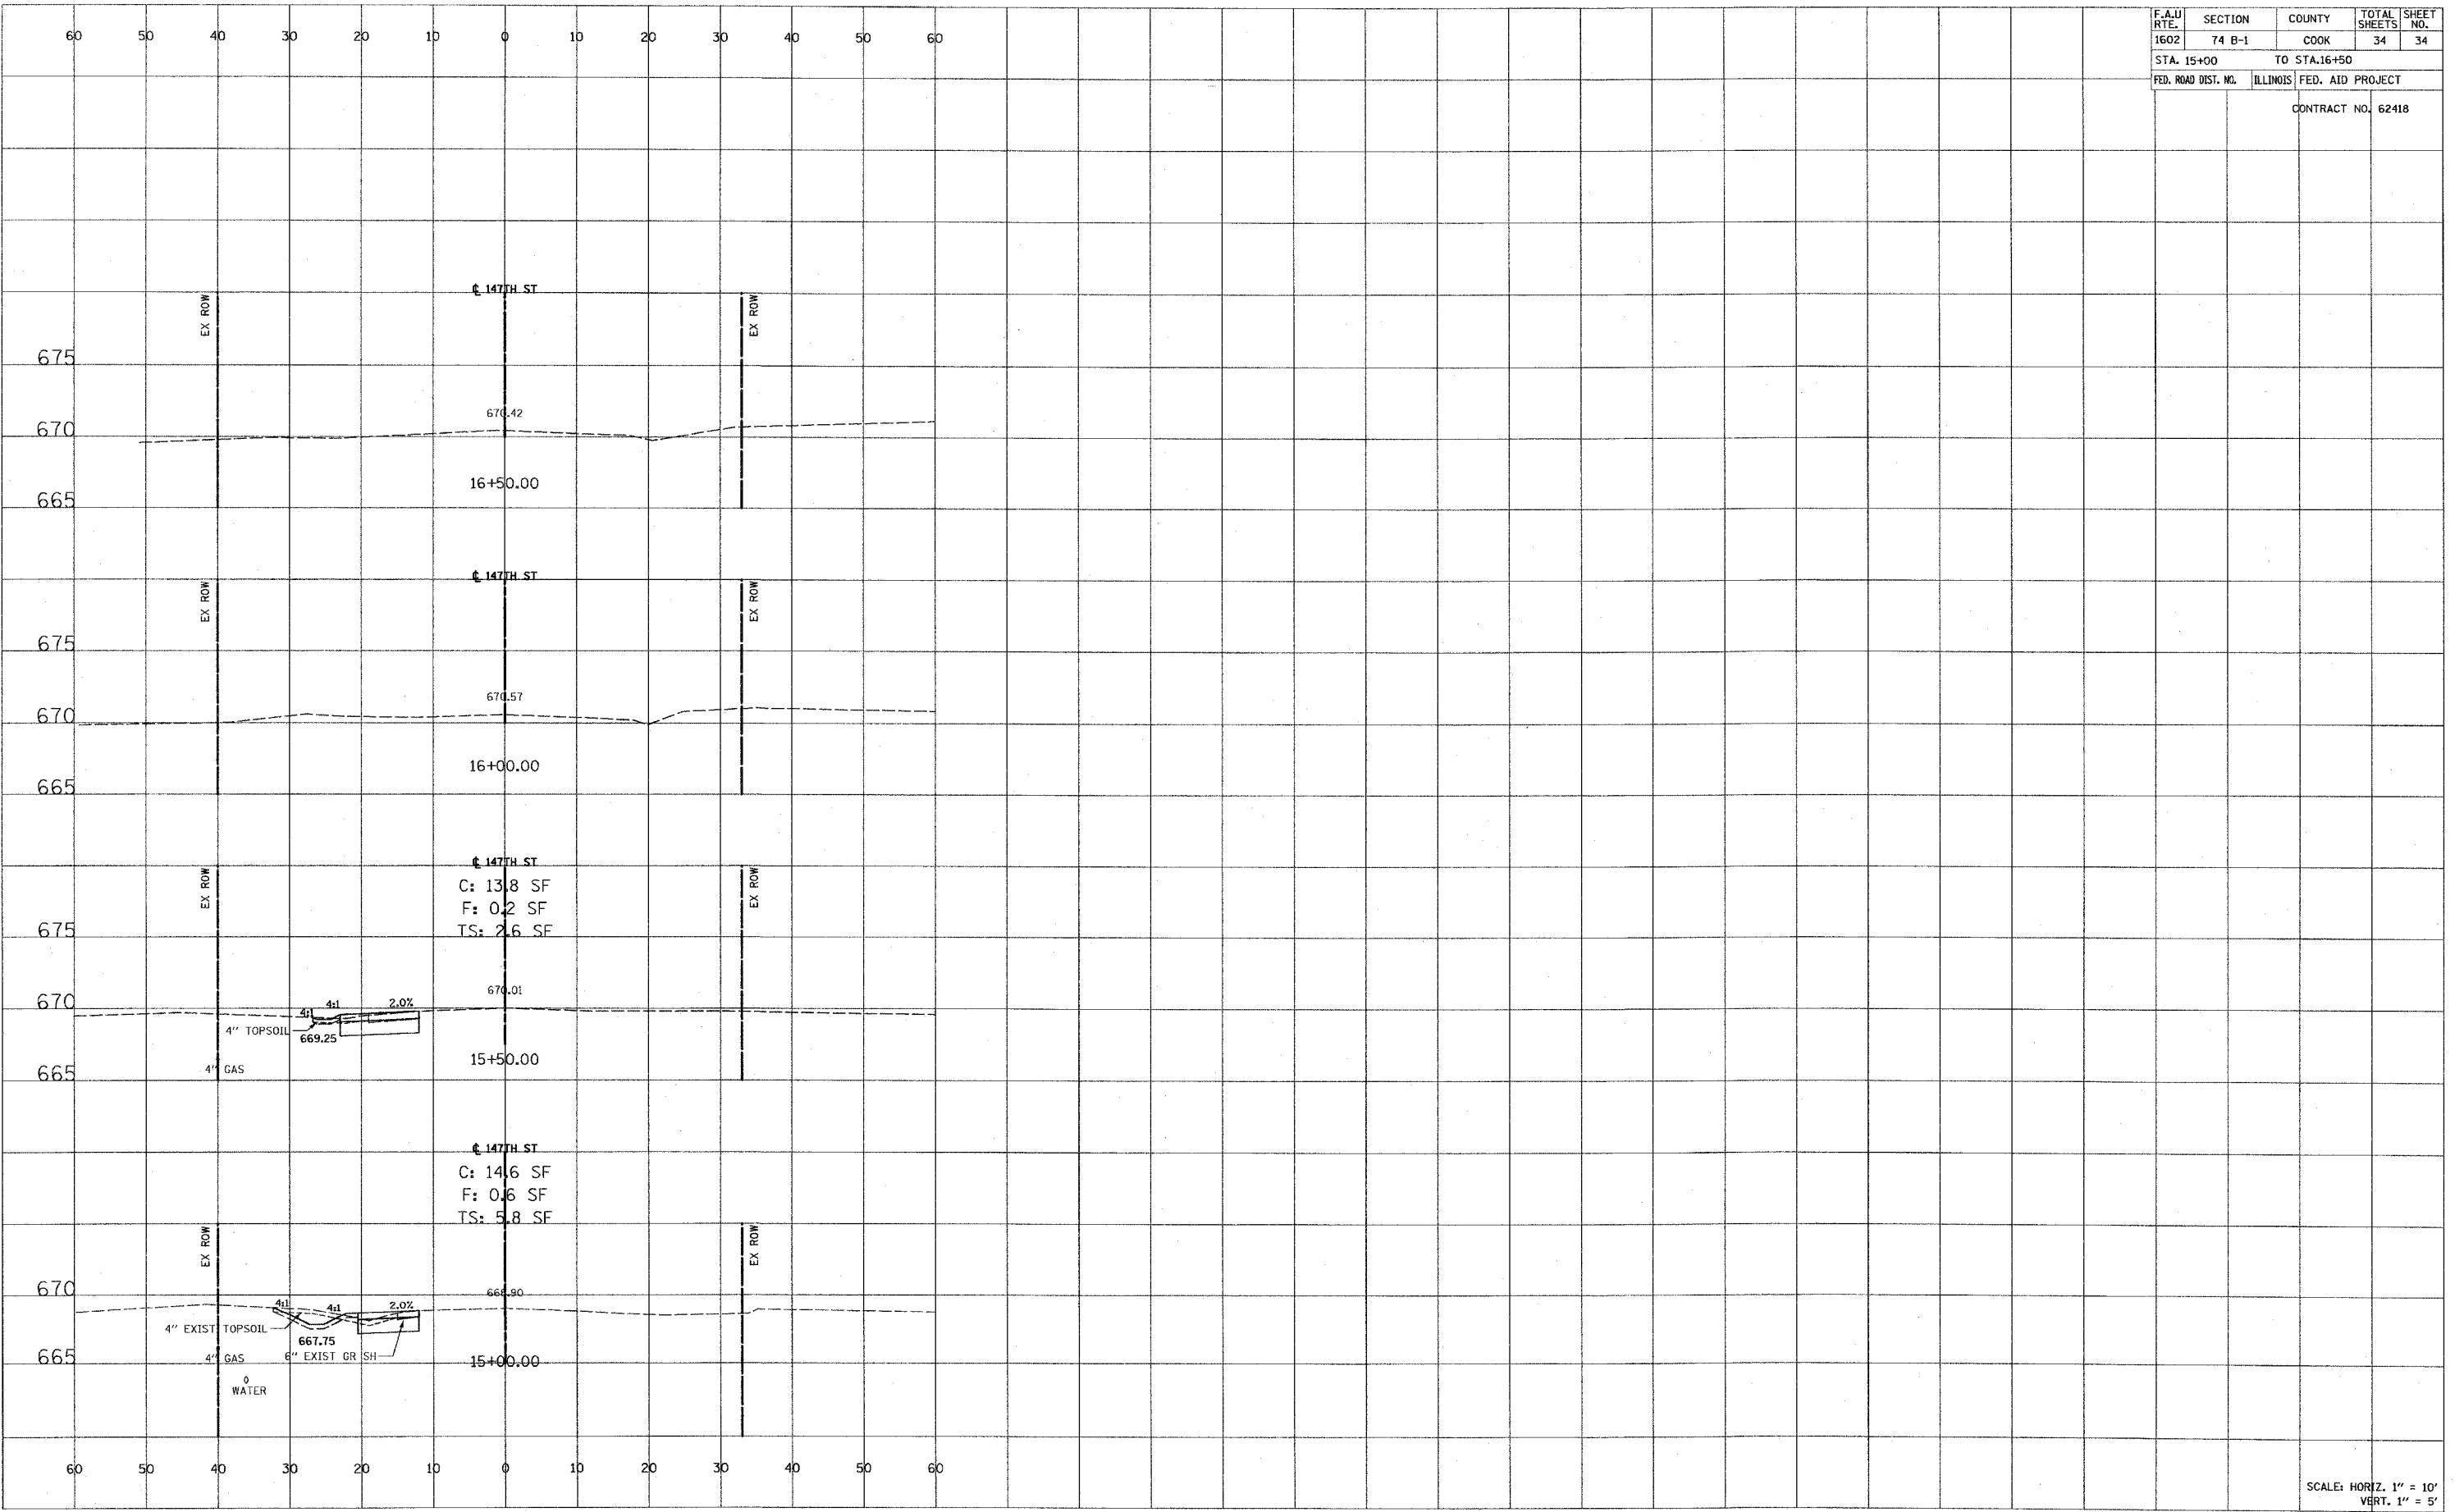

SCALE: HORIZ. 1" = 10'
VERT. 1" = 5'