
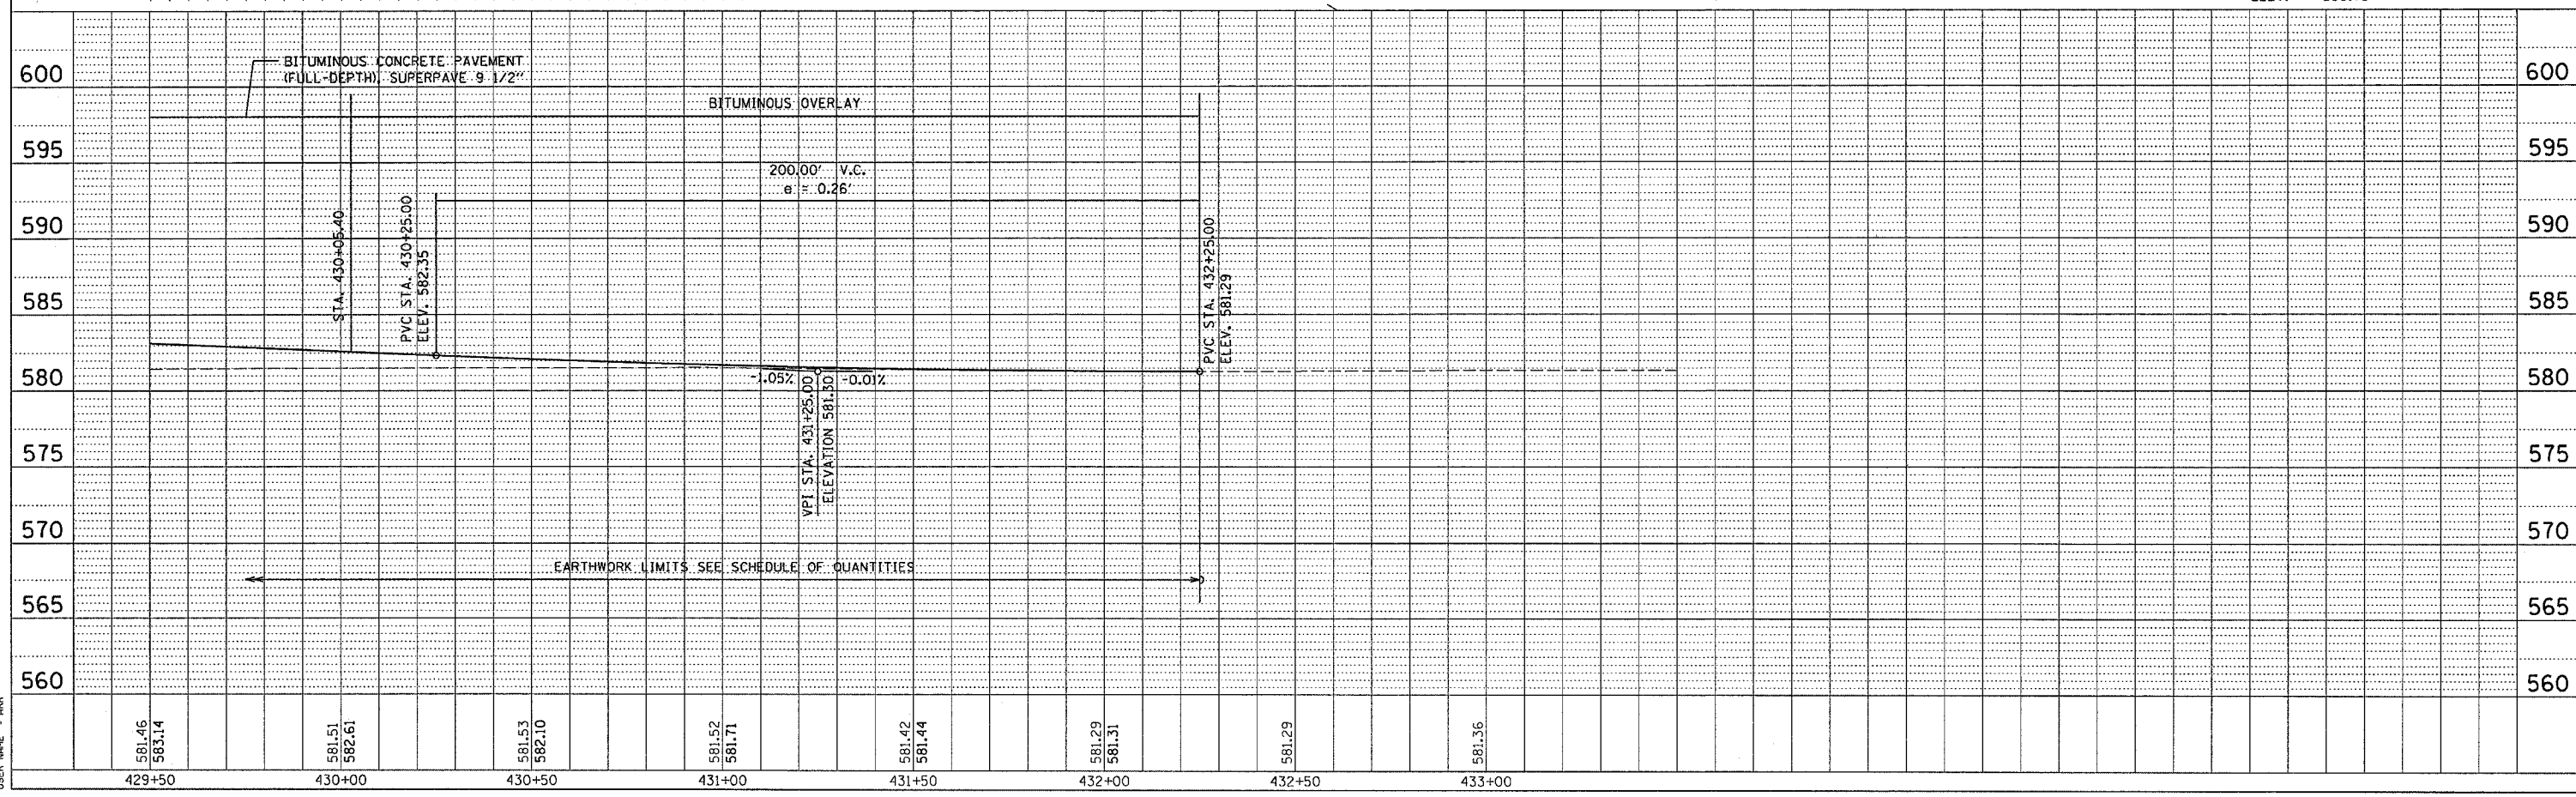


| | | | | |
|---------------------|----------|------------------|--------------|-----------|
| F.A.S. RTE. | SECTION | COUNTY | TOTAL SHEETS | SHEET NO. |
| 203 | 11B-1 | WHITESIDE | 43 | 10 |
| STA. | TO STA. | | | |
| FED. ROAD DIST. NO. | ILLINOIS | FED. AID PROJECT | | |

FLARE FIRST 50' OF GUARDRAIL AFTER TYPE 6 TERMINAL FROM 16' LEFT OR RIGHT TO 18' LEFT OR RIGHT THEN MAINTAIN 18' OFFSET.

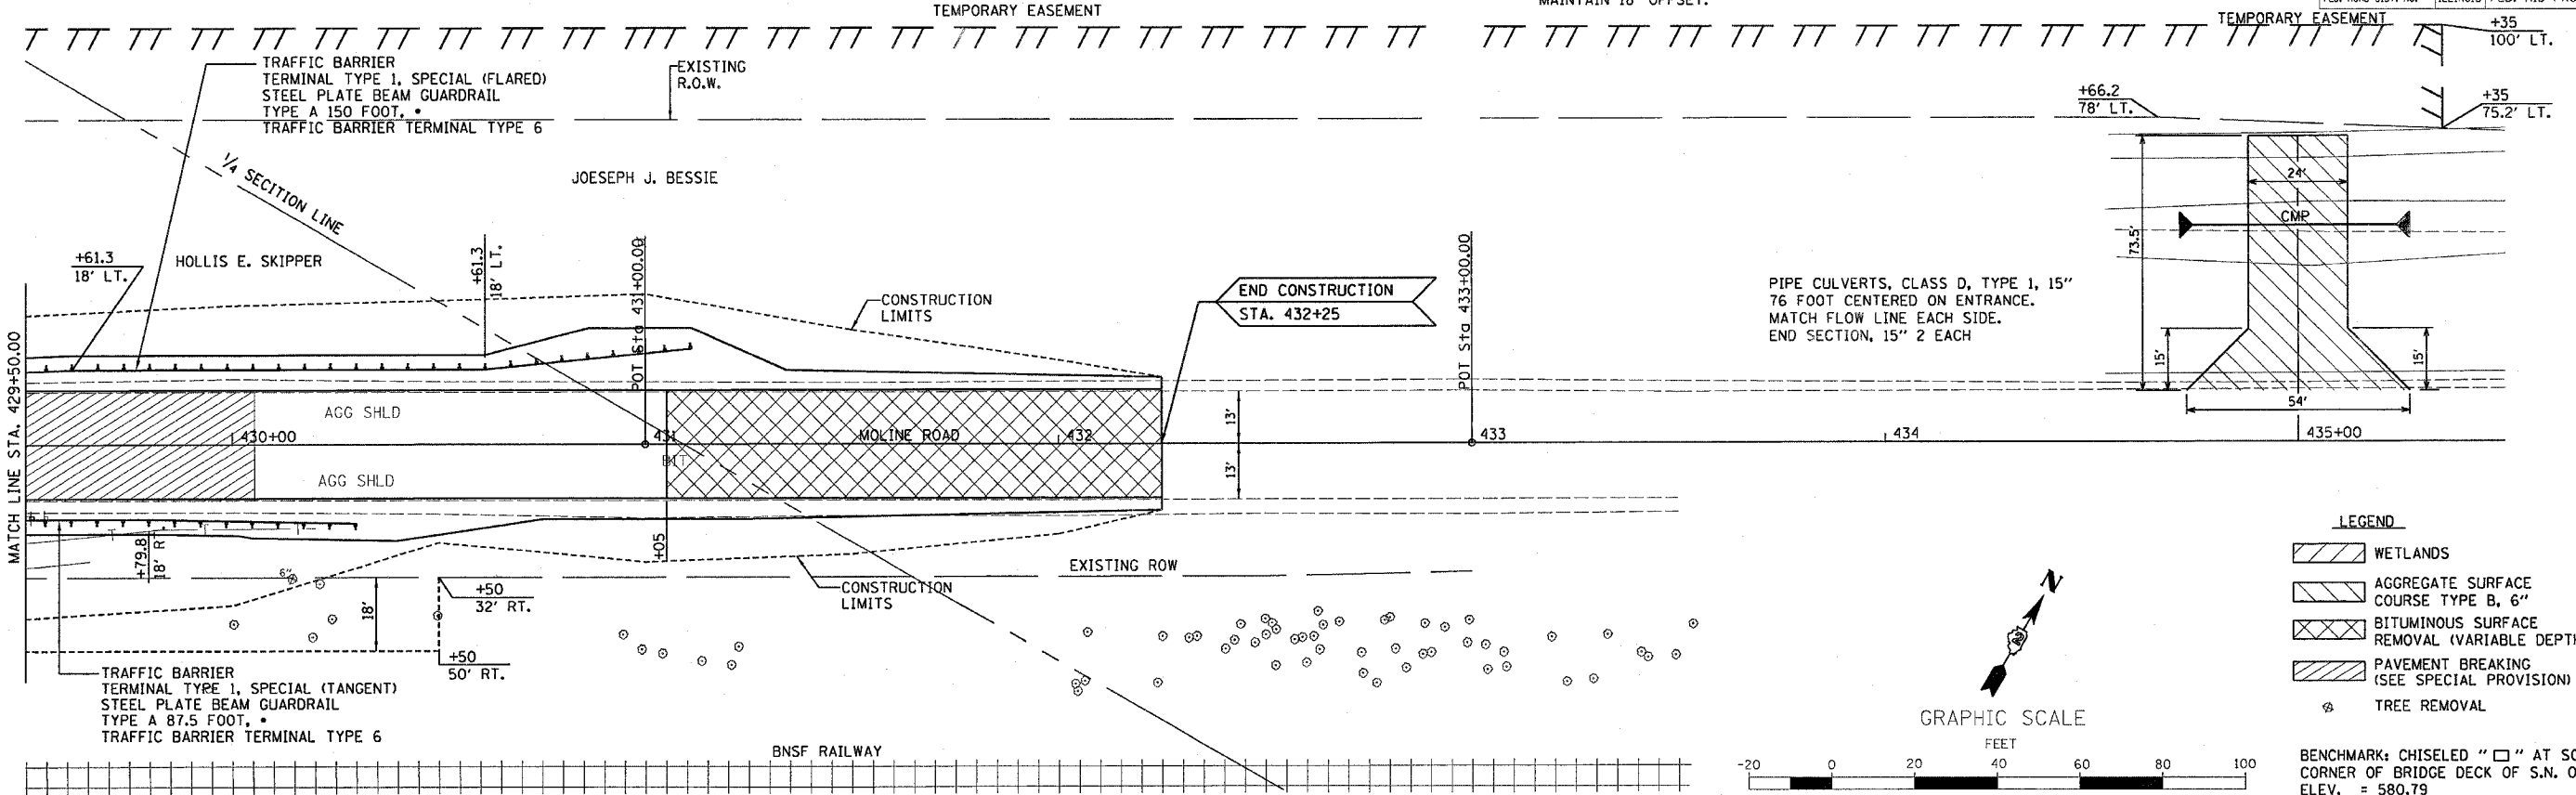

| | | |
|-----------|-----------|------|
| PLAN | REVIEWED | DATE |
| NOTE BOOK | PLOTTED | |
| NO. | CHECKED | |
| | STRUCTURE | |
| | NOTATION | |
| | ORNO | |

| | | |
|-----------|-----------|------|
| PROFILE | REVIEWED | DATE |
| NOTE BOOK | PLOTTED | |
| NO. | CHECKED | |
| | STRUCTURE | |
| | NOTATION | |
| | ORNO | |

PLOT DATE: 04/05
 PLOT SCALE: 1" = 20'
 USER NAME: ARR