


DATE	10/1/58
SCALE	AS SHOWN
CONTRACT	10000
PROJECT	10000
SITE WORK	10000
REVISIONS	10000
AREA	10000
AREA CHECKED	10000

DATE	10/1/58
SCALE	AS SHOWN
CONTRACT	10000
PROJECT	10000
SITE WORK	10000
REVISIONS	10000
AREA	10000
AREA CHECKED	10000

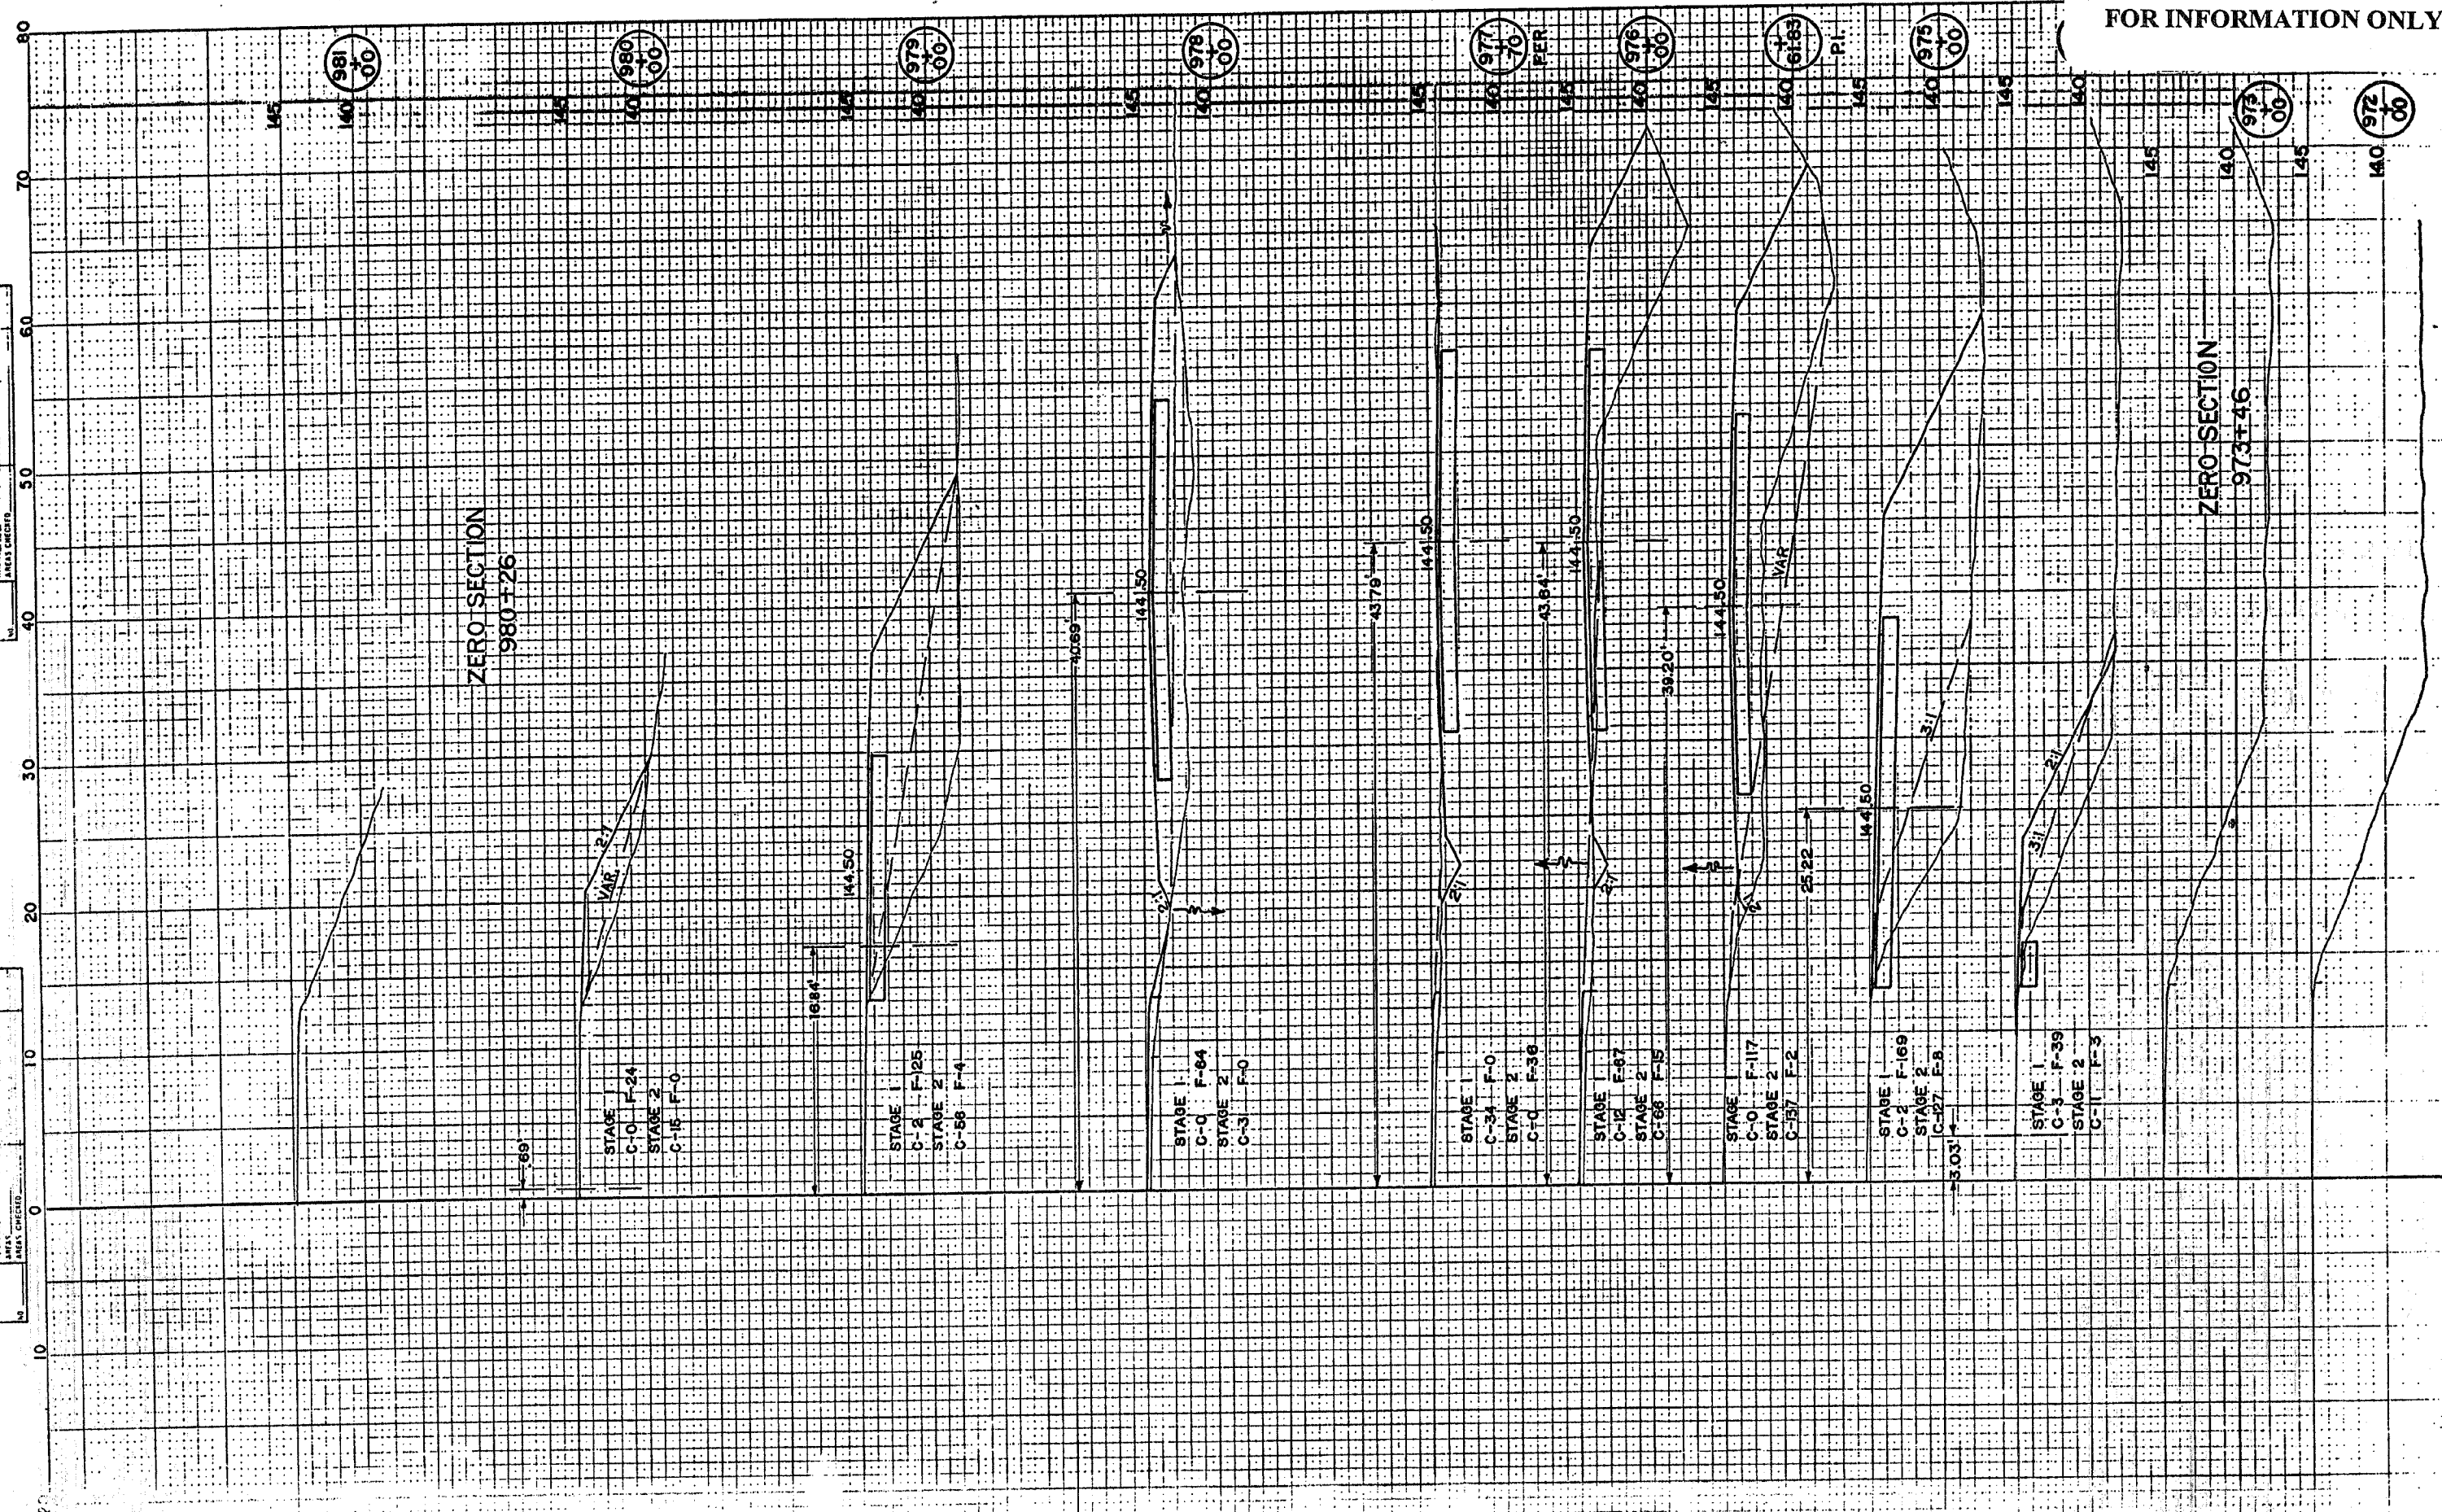

ZERO SECTION  
980+26

ZERO SECTION  
973+46

972+00

981+00

980+00

979+00

978+00

977+70

976+00

975+00

975+00

974+00

973+00

PI.

STAGE 1  
C-0 F-24

STAGE 2  
C-15 F-0

STAGE 1  
C-2 F-25

STAGE 2  
C-58 F-4

STAGE 1  
C-0 F-84

STAGE 2  
C-3 F-0

STAGE 1  
C-24 F-0

STAGE 2  
C-0 F-36

STAGE 1  
C-12 F-87

STAGE 2  
C-68 F-15

STAGE 1  
C-0 F-117

STAGE 2  
C-57 F-2

STAGE 1  
C-2 F-169

STAGE 2  
C-27 E-8

STAGE 1  
C-3 F-39

STAGE 2  
C-1 F-3

16.64

144.50

40.69

144.50

43.79

144.50

43.84

144.50

39.20

144.50

25.22

144.50

3.03

3.11

2.11

3