


ROUTE		SECTION	COUNTY	SHEET	
MKD.	FAP	D-4 SHLDR. REPAIR 2007	KNOX	TOTAL	NO.
US 34	313			10	6

D-94-120-06
CONTRACT NO. 68651

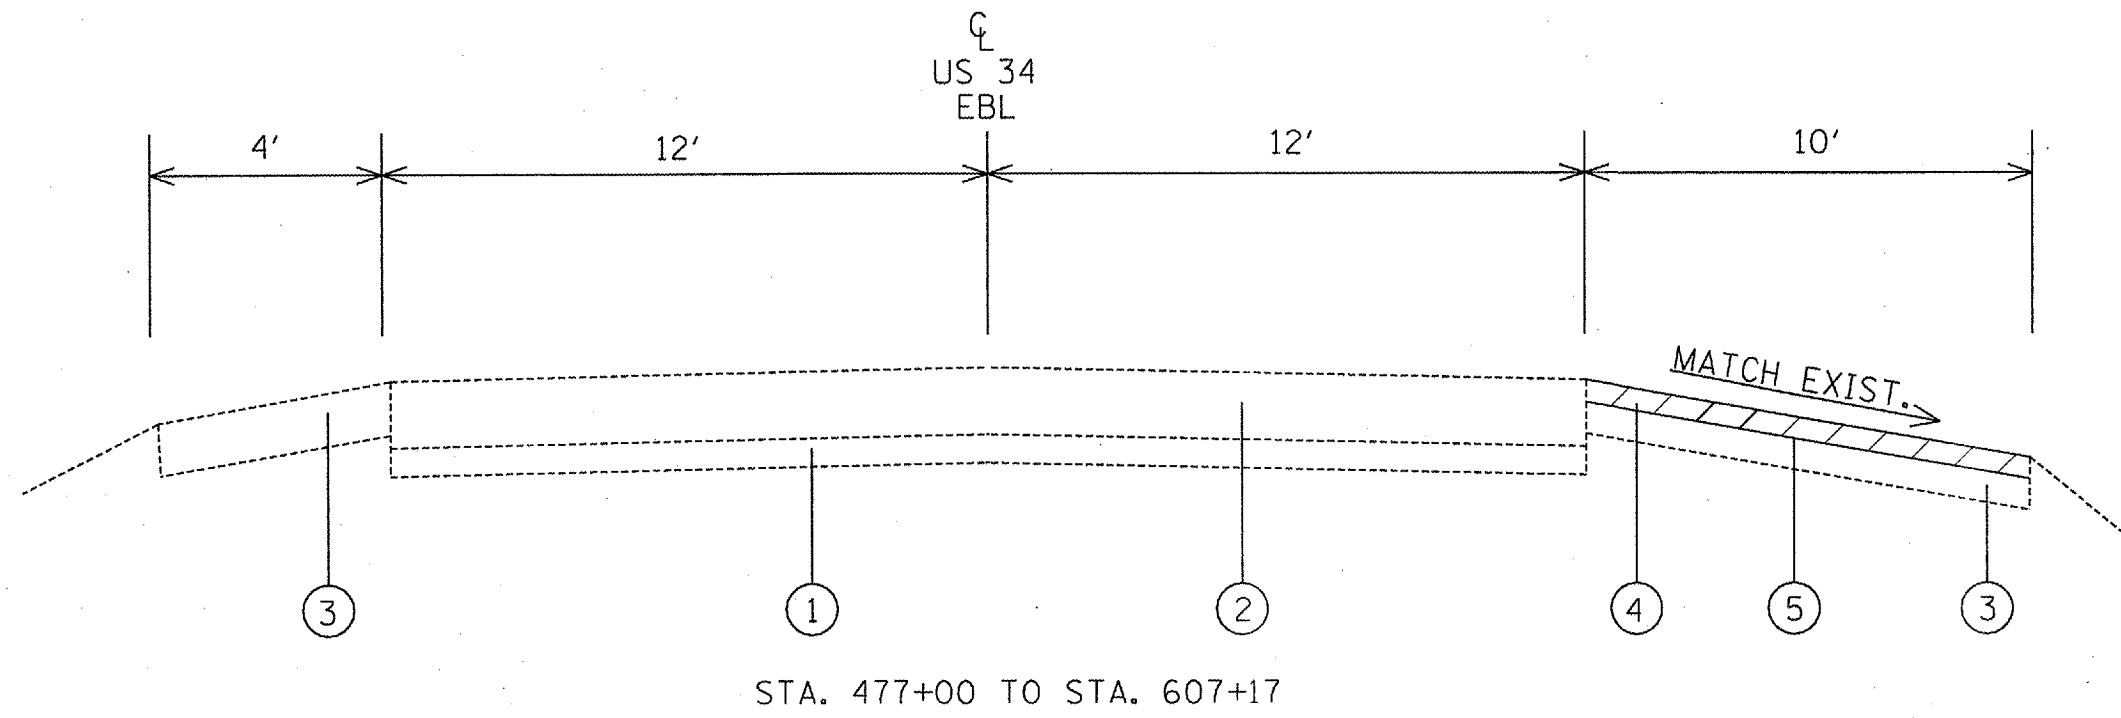

LEGEND

- ① EXISTING STABILIZED SUB-BASE 4"
- ② EXISTING PCC PAVEMENT 10"
- ③ EXISTING STABILIZED SHOULDER 8"
- ④ PROPOSED BITUMINOUS SURFACE REMOVAL 1 1/2" * NOMINAL
- ⑤ PROPOSED BITUMINOUS SHOULDERS SUPERPAVE 2"

* SEE SCHEDULE OF QUANTITIES FOR EXACT LOCATIONS
-TABULATION OF BITUMINOUS SHOULDER.

ILLINOIS DEPARTMENT OF TRANSPORTATION

TYPICAL SECTION

US 34

NOT TO SCALE