



F.A.I. RTE.	SECTION	COUNTY	TOTAL SHEETS	SHEET NO.
74	.	CHAMPAIGN	122	11

• (10-92-8) (HB-1,HB-4) BR  
CONTRACT NO. 70001

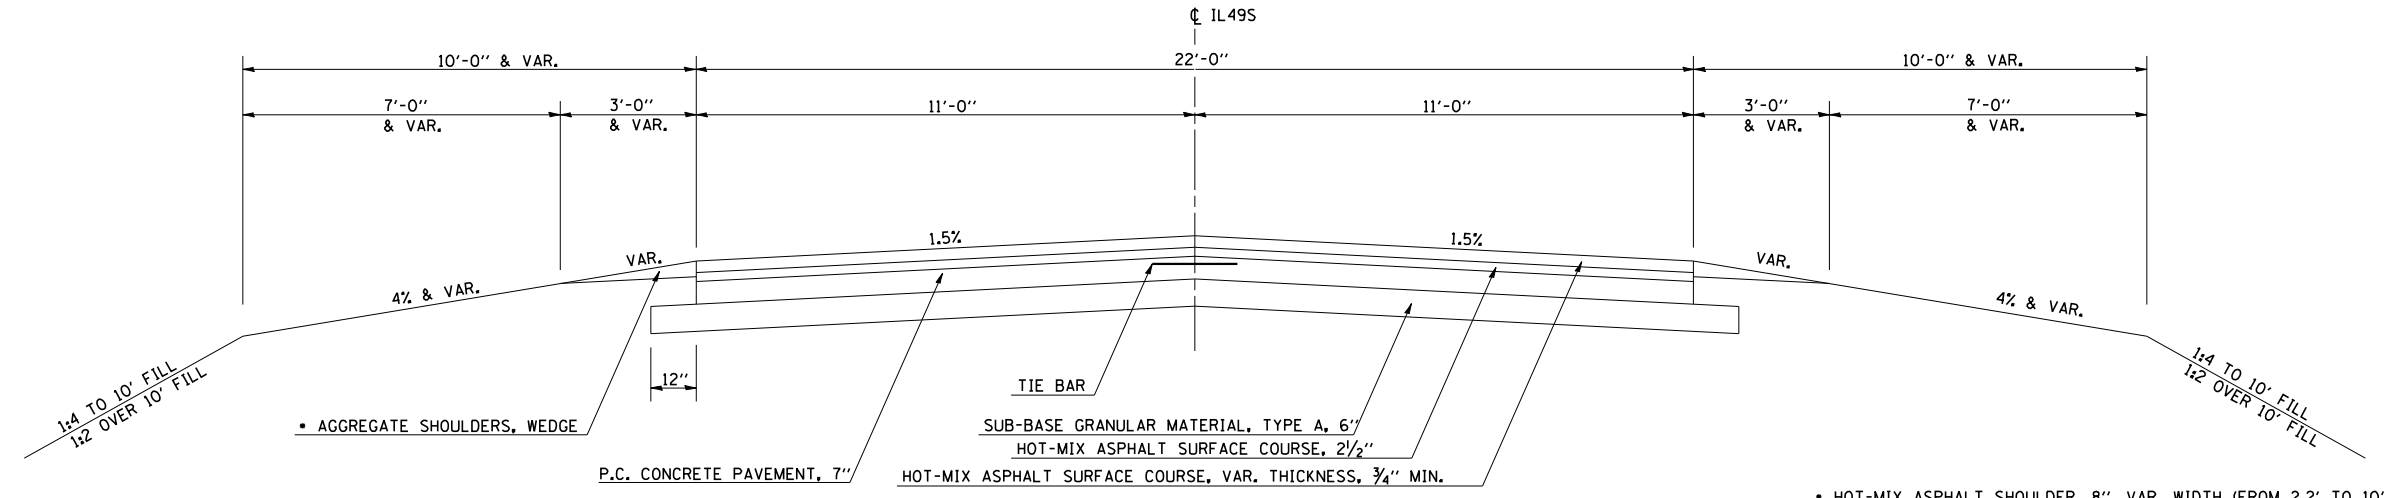

**EXISTING TYPICAL CROSS SECTION**  
F.A.P. 836 (IL. RTE. 49 S.) / (C.H. 22)  
STATION 306+23.50 TO STATION 41+10.00

• HOT-MIX ASPHALT SHOULDER, 8", VAR. WIDTH (FROM 2.2' TO 10')  
STA. 41+01.6 - STA. 42+95.4 (LT)  
STA. 56+91.2 - STA. 58+91.1 (LT)  
STA. 307+74.4 - STA. 43+13.5 (RT)  
STA. 56+91.0 - STA. 326+00.0 (RT)  
NOTE:  
STATION EQUATION: STA. 307+77.50(BK.) = STA. 41+00.00(AH.)

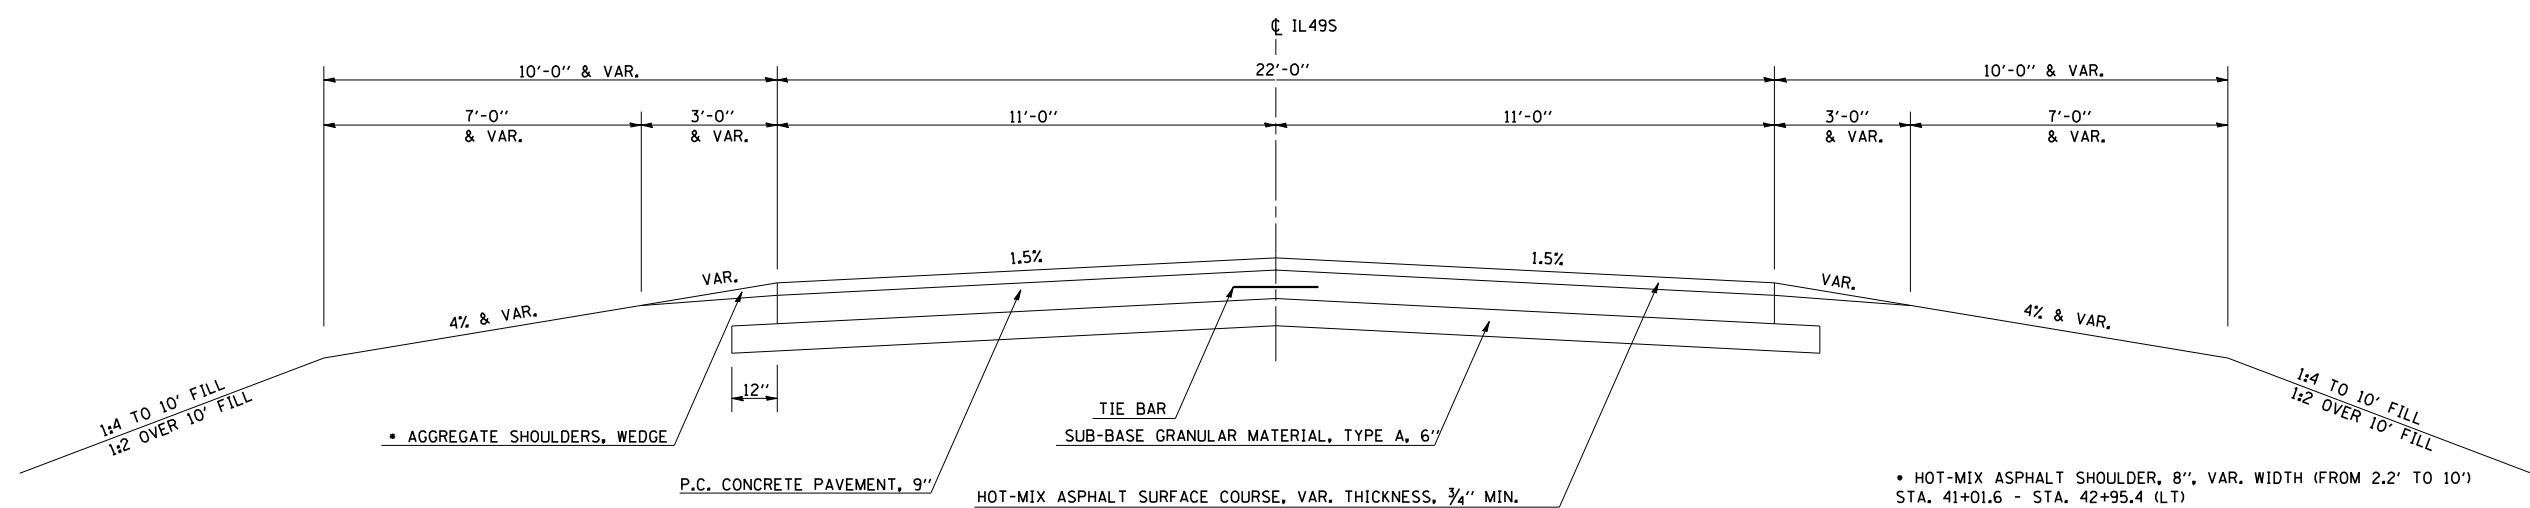

**EXISTING TYPICAL CROSS SECTION**  
F.A.P. 836 (IL. RTE. 49 S.) / (C.H. 22)  
STATION 41+10.00 TO STATION 47+81.50  
STATION 52+18.50 TO STATION 59+00.00

• HOT-MIX ASPHALT SHOULDER, 8", VAR. WIDTH (FROM 2.2' TO 10')  
STA. 41+01.6 - STA. 42+95.4 (LT)  
STA. 56+91.2 - STA. 58+91.1 (LT)  
STA. 307+74.4 - STA. 43+13.5 (RT)  
STA. 56+91.0 - STA. 326+00.0 (RT)  
NOTE:  
STATION EQUATION: STA. 59+00.00(BK.) = STA. 325+79.80(AH.)

REVISIONS	
NAME	DATE

ILLINOIS DEPARTMENT OF TRANSPORTATION  
TYPICAL SECTIONS  
FAP 836 (IL 49 S)/(CH 22)  
OVER I-74  
CHAMPAIGN COUNTY

SCALE: NONE  
DATE: 06/2003  
DRAWN BY: IYL  
CHECKED BY: JH