


F.A.I. RTE.	SECTION	COUNTY	TOTAL SHEETS	SHEET NO.
74	.	**	122	21

• (10-92-8) (HB-1,HB-4) BR
 •• CHAMPAIGN & VERMILION
 CONTRACT NO. 70001

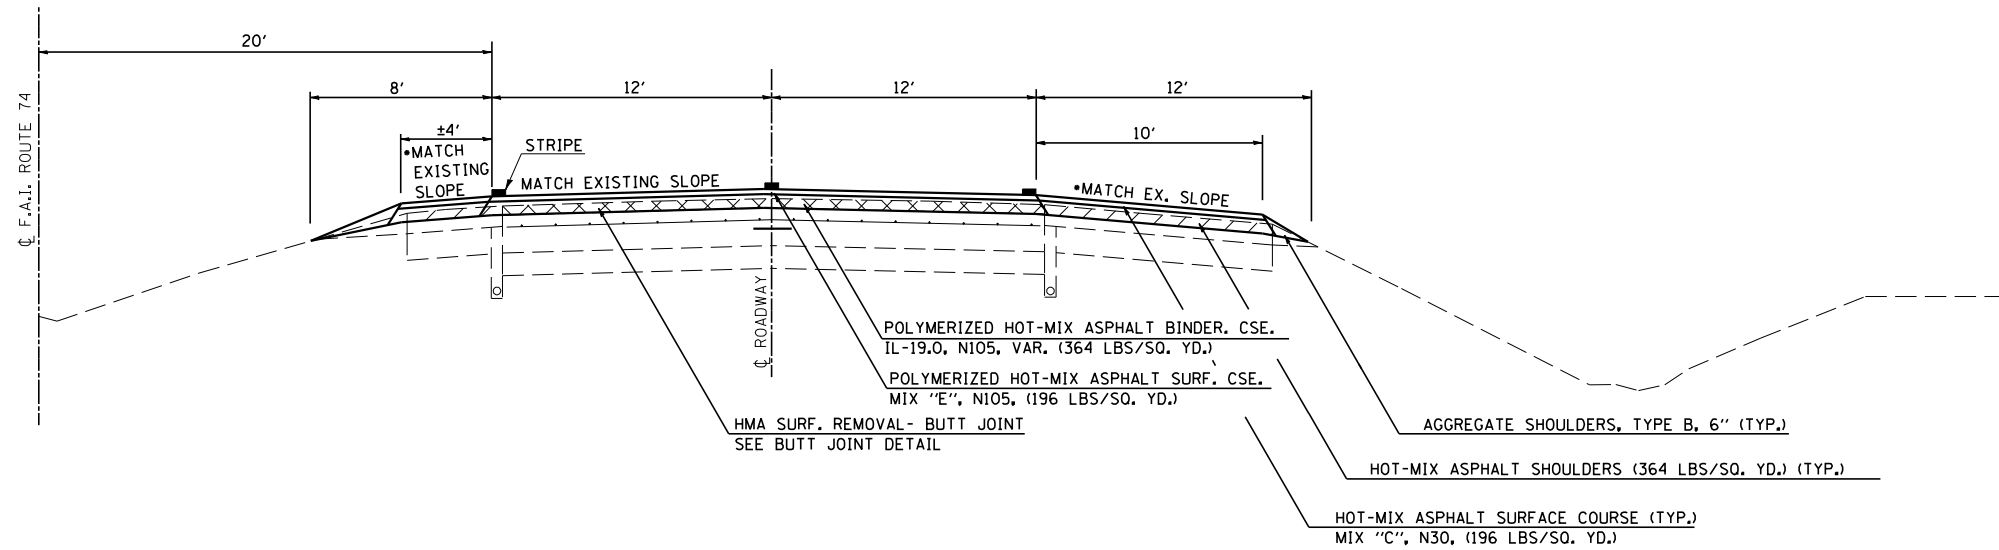


• ALLOWABLE MINIMUM SHOULDER SLOPE = 4.0%
 ALLOWABLE MAXIMUM SHOULDER SLOPE = 6.0%

PROPOSED TYPICAL CROSS SECTION ①

F. A. I. - 74

STA 1157+10.00 TO STA 1159+10.00 ① & ② STA. 1161+10.00 TO STA 1163+10.00 (W.B. & E.B.)
 STA 2294+00.00 TO STA 2296+35.00 ③ & ④ STA. 1001+85.00 TO STA 1003+85.00 (W.B.)
 STA 2294+00.00 TO STA 2296+38.00 ⑤ & ⑥ STA. 1001+78.00 TO STA 1003+85.00 (E.B.)

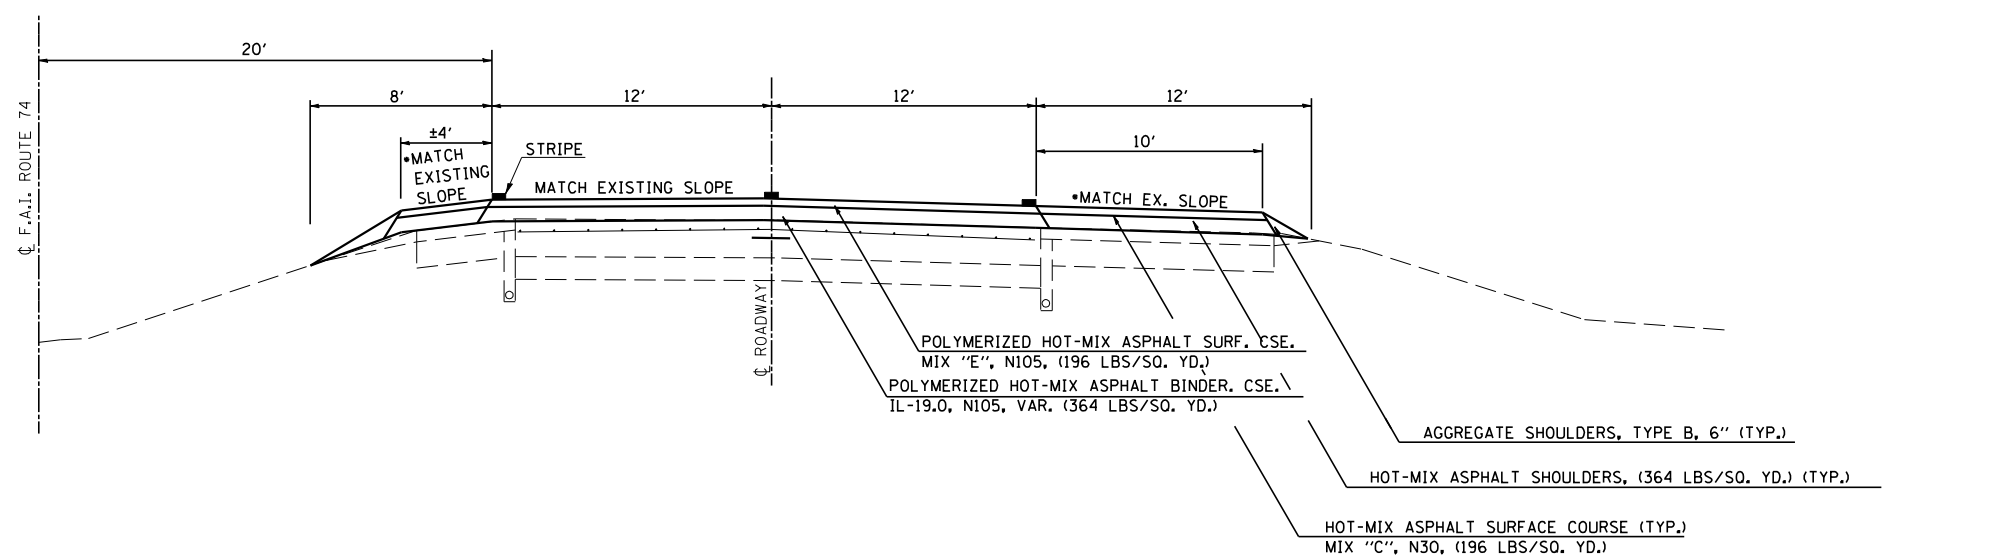

• ALLOWABLE MINIMUM SHOULDER SLOPE = 4.0%
 ALLOWABLE MAXIMUM SHOULDER SLOPE = 6.0%

NOTE:
 STATION EQUATION: STA. 2297+21.00(BK.) = STA. 1000+88.67(AH.)

PROPOSED TYPICAL CROSS SECTION ③

F. A. I. - 74

① STA 1159+10.00 TO STA 1161+10.00 (W.B. & E.B.) ①
 ② STA 2296+35.00 TO STA. 1001+85.00 (W.B.) ②
 ③ STA 2296+38.00 TO STA. 1001+78.00 (E.B.) ③

REVISIONS	
NAME	DATE

ILLINOIS DEPARTMENT OF TRANSPORTATION
 TYPICAL SECTIONS
 F. A. I. - 74
 CHAMPAIGN &
 VERMILION COUNTIES
 SCALE: NONE
 DATE: 06/2003
 DRAWN BY: IYL
 CHECKED BY: JH