


TRAFFIC CONTROL AND PROTECTION (DETOUR 2)  
SHEET 3 OF 4

F.A.I. RTE.	SECTION	COUNTY	TOTAL SHEETS	SHEET NO.
74		CHAMPAIGN	122	29
STA.		TO STA.		
FED. ROAD DIST. NO.		ILLINOIS FED. AID PROJECT		
		•(10-92-8)HB-1,HB-4)BR		
		CONTRACT NO. 70001		
SHEET G				

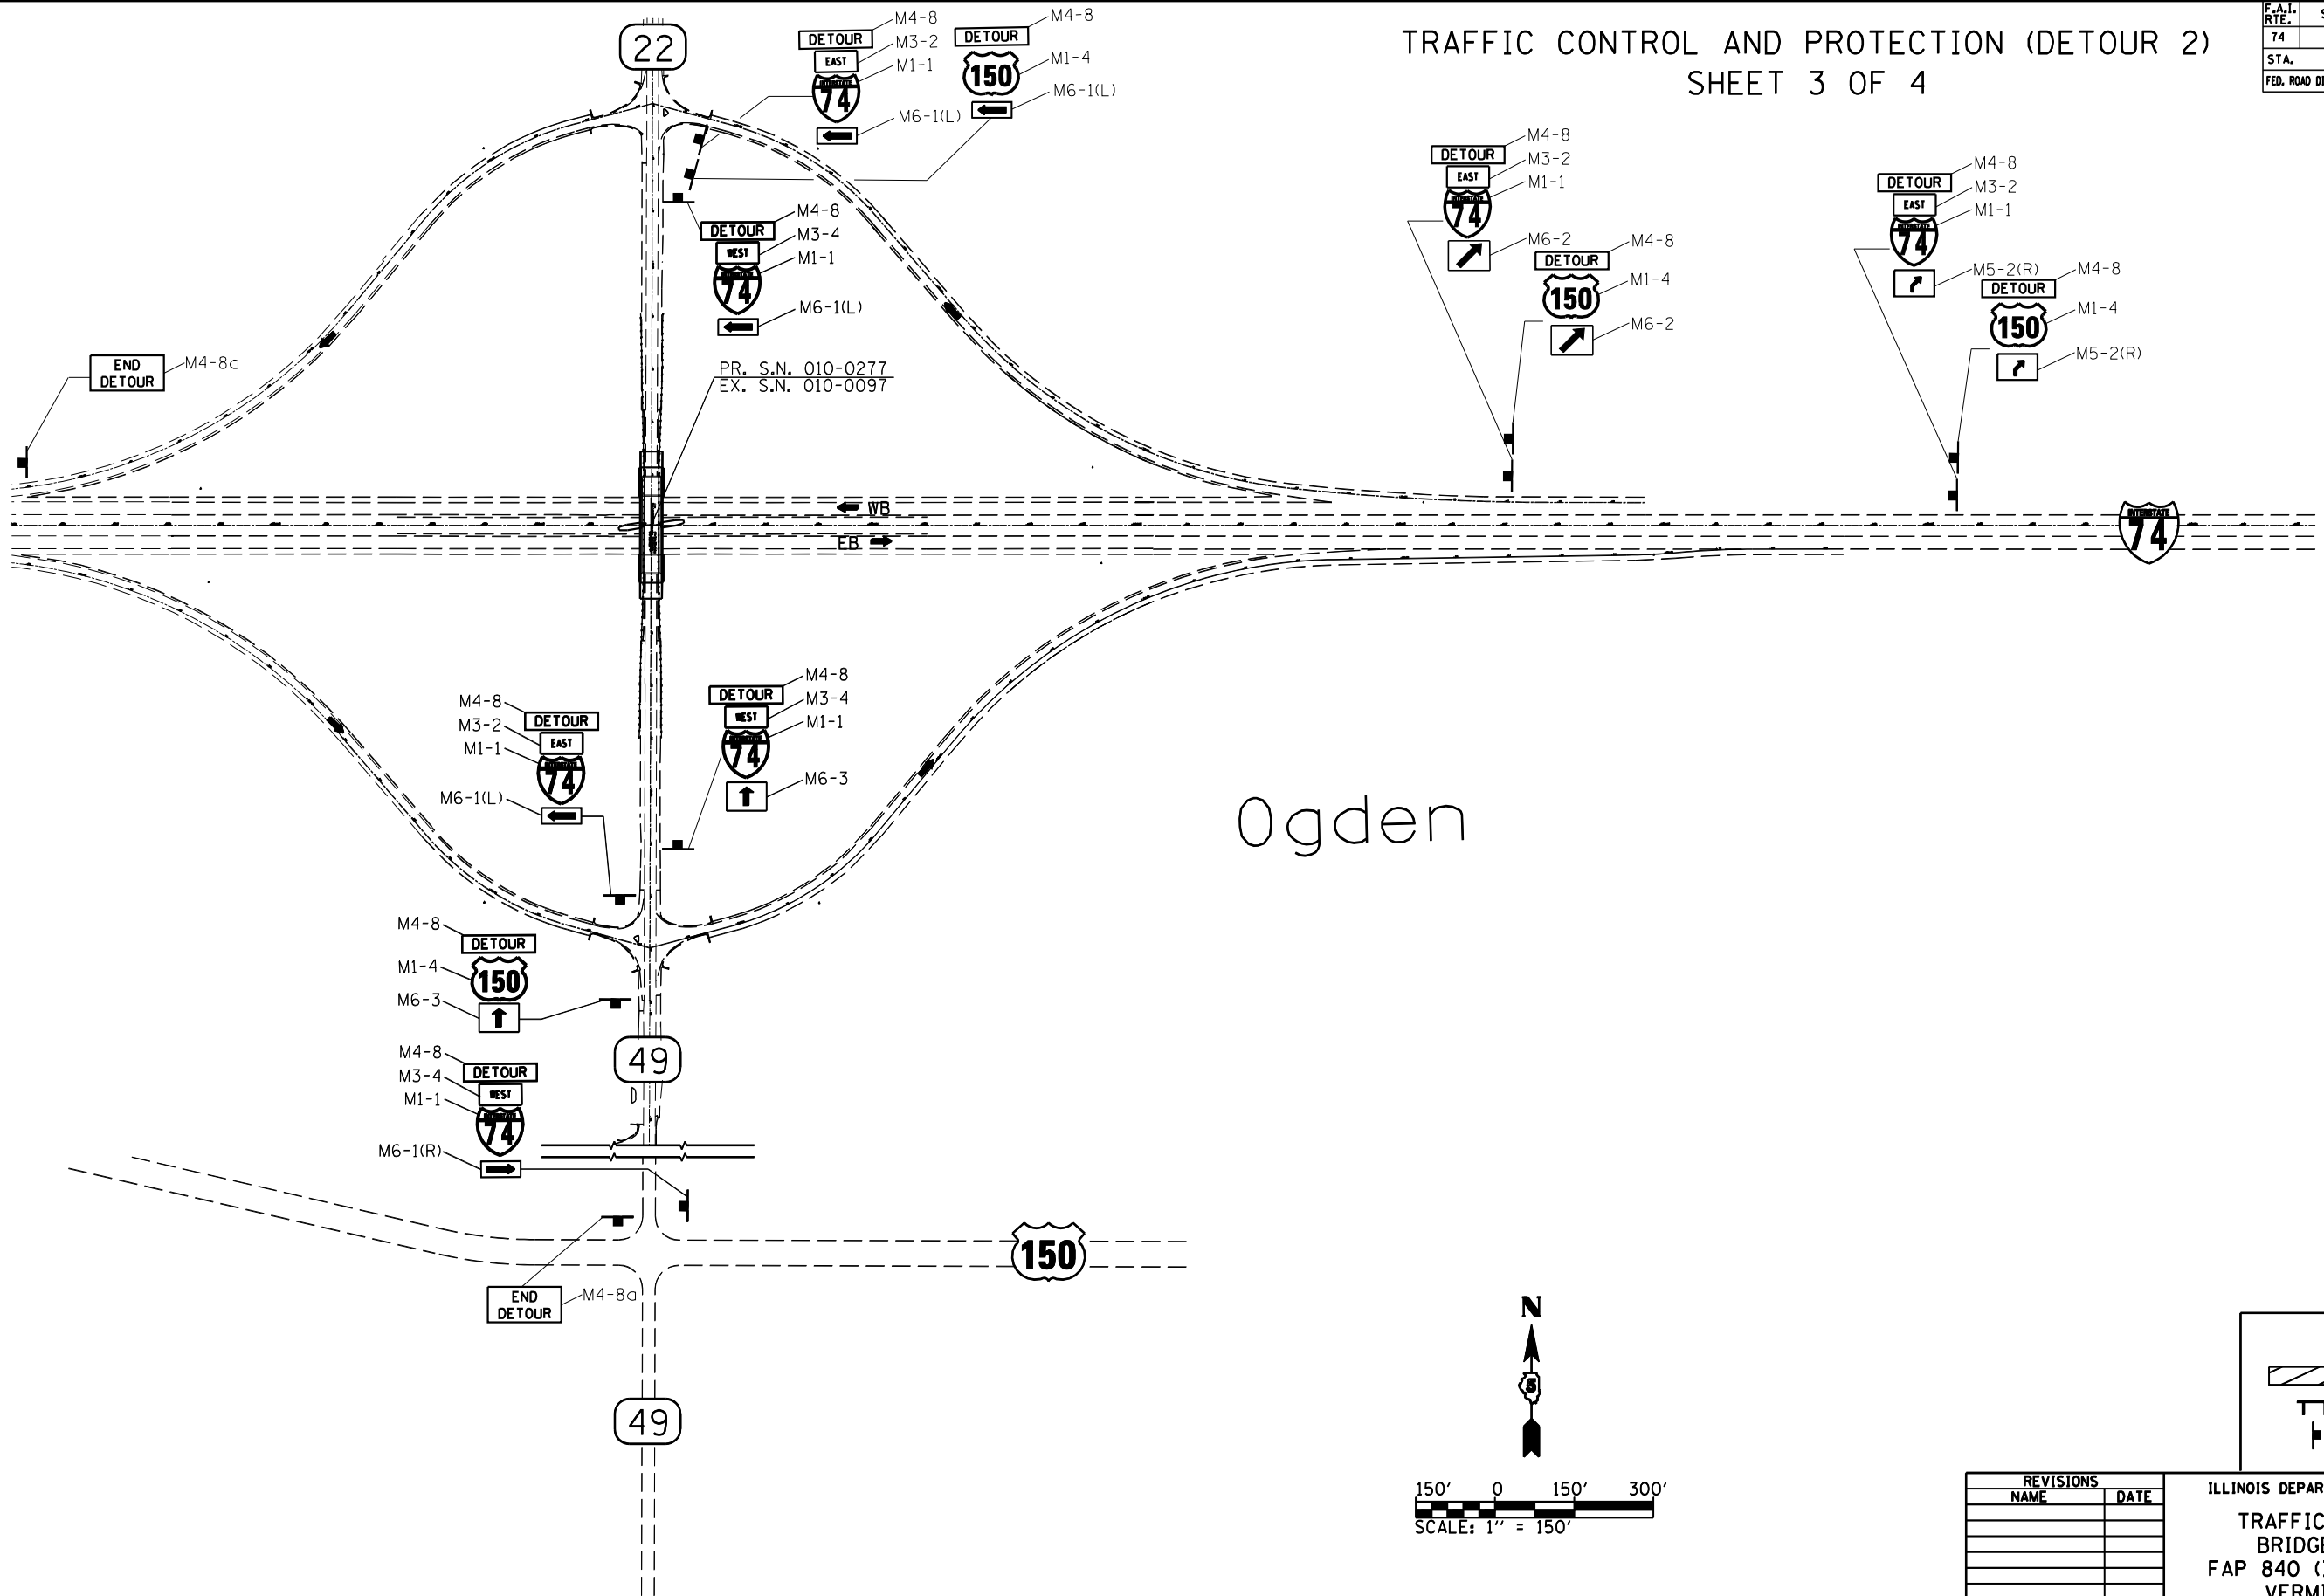

Ogden

LEGEND	
	WORK AREA
	TYPE III BARRICADE
	SIGN ON PORTABLE SUPPORT

REVISIONS	
NAME	DATE

ILLINOIS DEPARTMENT OF TRANSPORTATION  
TRAFFIC CONTROL PLANS  
BRIDGE REPLACEMENT  
FAP 840 (IL 49 N) OVER I-74  
VERMILION COUNTY  
SCALE: 1" = 150'  
DATE: 06/2003  
DRAWN BY: WJX  
CHECKED BY: JH