


F.A.P. RTE.	SECTION	COUNTY	TOTAL SHEETS	SHEET NO.
836	.	CHAMPAIGN	122	104
STA. 53+00.00		TO STA. 54+50.00		
FED. ROAD DIST. NO. 1		ILLINOIS FED. AID PROJECT		
		*110-92-8X(HB), HB-41BR		
		CONTRACT NO. 70001		

NO.	AREAS CHECKED	DATE	BY

NO.	AREAS CHECKED	DATE	BY

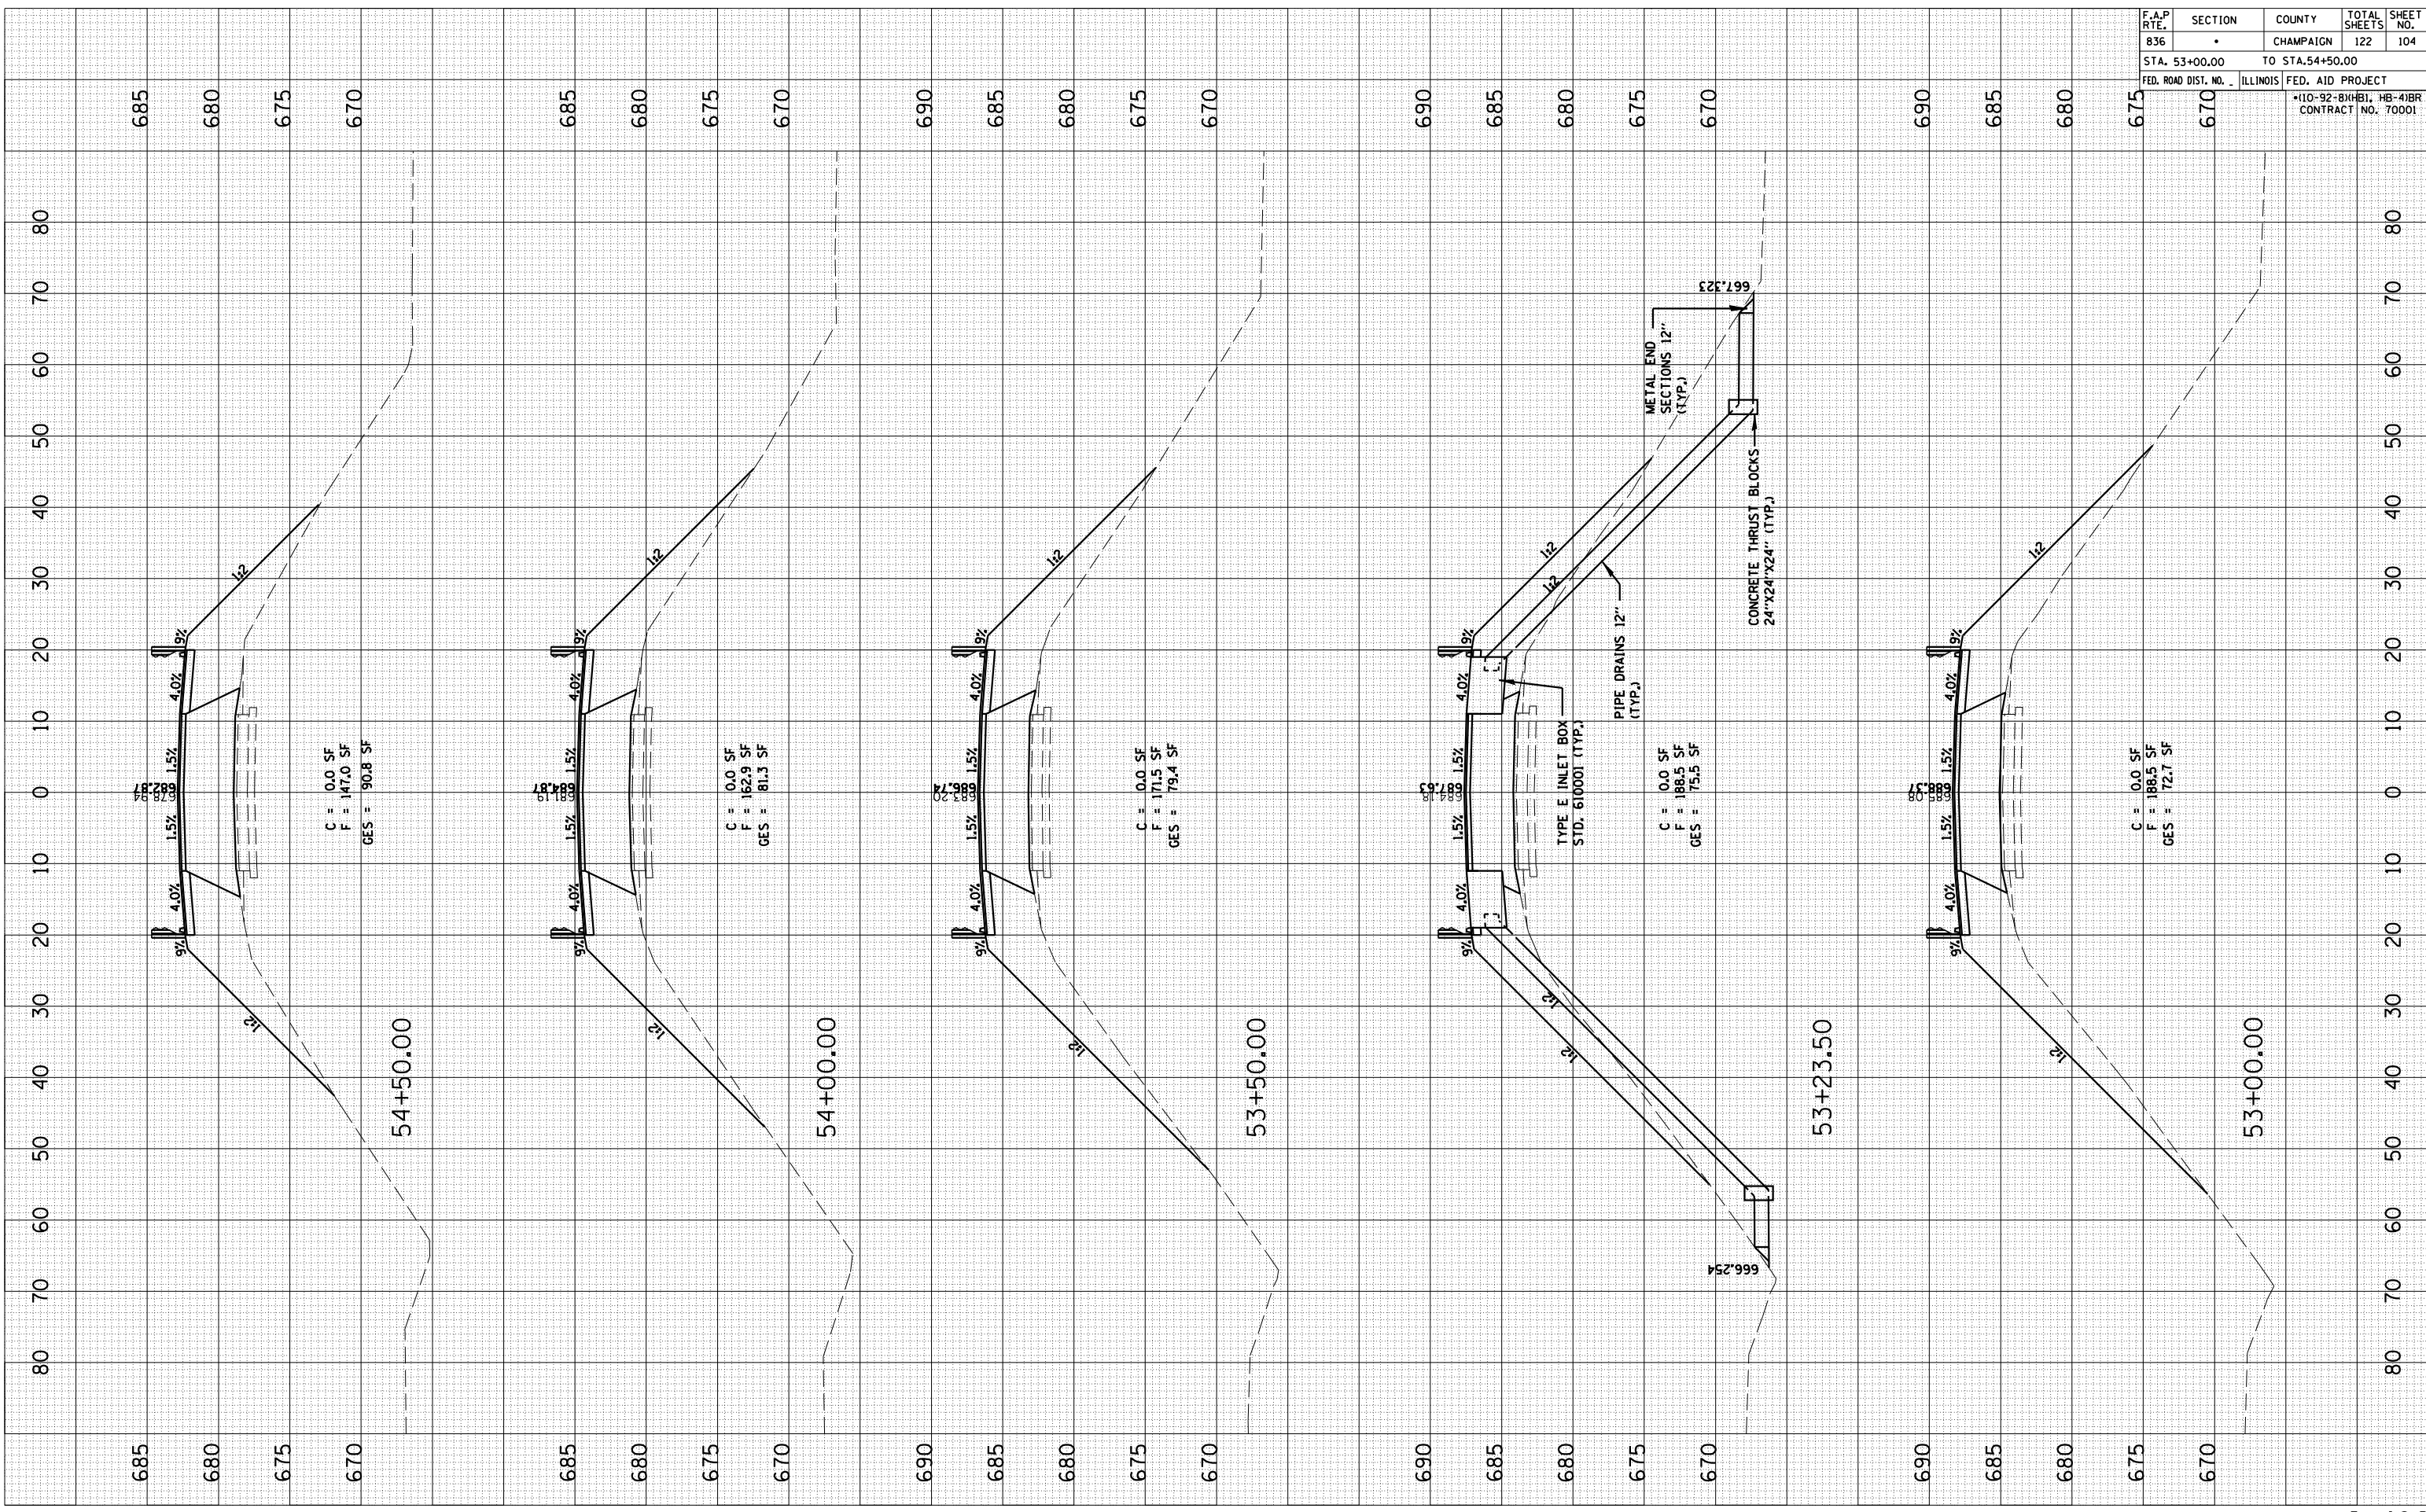

C = 0.0 SF
F = 147.0 SF
GES = 90.8 SF

C = 0.0 SF
F = 162.9 SF
GES = 81.3 SF

C = 0.0 SF
F = 171.5 SF
GES = 79.4 SF

C = 0.0 SF
F = 188.5 SF
GES = 75.5 SF

C = 0.0 SF
F = 186.5 SF
GES = 72.7 SF