


DRAWING: _____ DATE: _____
 SHEET: _____ OF _____
 CHECKED: _____
 DESIGNED: _____
 PLANNED: _____
 PLOTTED: _____
 DATE: _____
 NOTE BOOK: _____
 NO. _____
 AREAS CHECKED: _____

DRAWING: _____ DATE: _____
 SHEET: _____ OF _____
 CHECKED: _____
 DESIGNED: _____
 PLANNED: _____
 PLOTTED: _____
 DATE: _____
 NOTE BOOK: _____
 NO. _____
 AREAS CHECKED: _____

F.A. RTE.	SECTION	COUNTY	TOTAL SHEETS	SHEET NO.
	02-00034-00-BT	DUPAGE	108	73
STA.	TO STA.			
FED. ROAD DIST. NO.	ILLINOIS FED. AID PROJECT			
	CONTRACT NO. 83714			

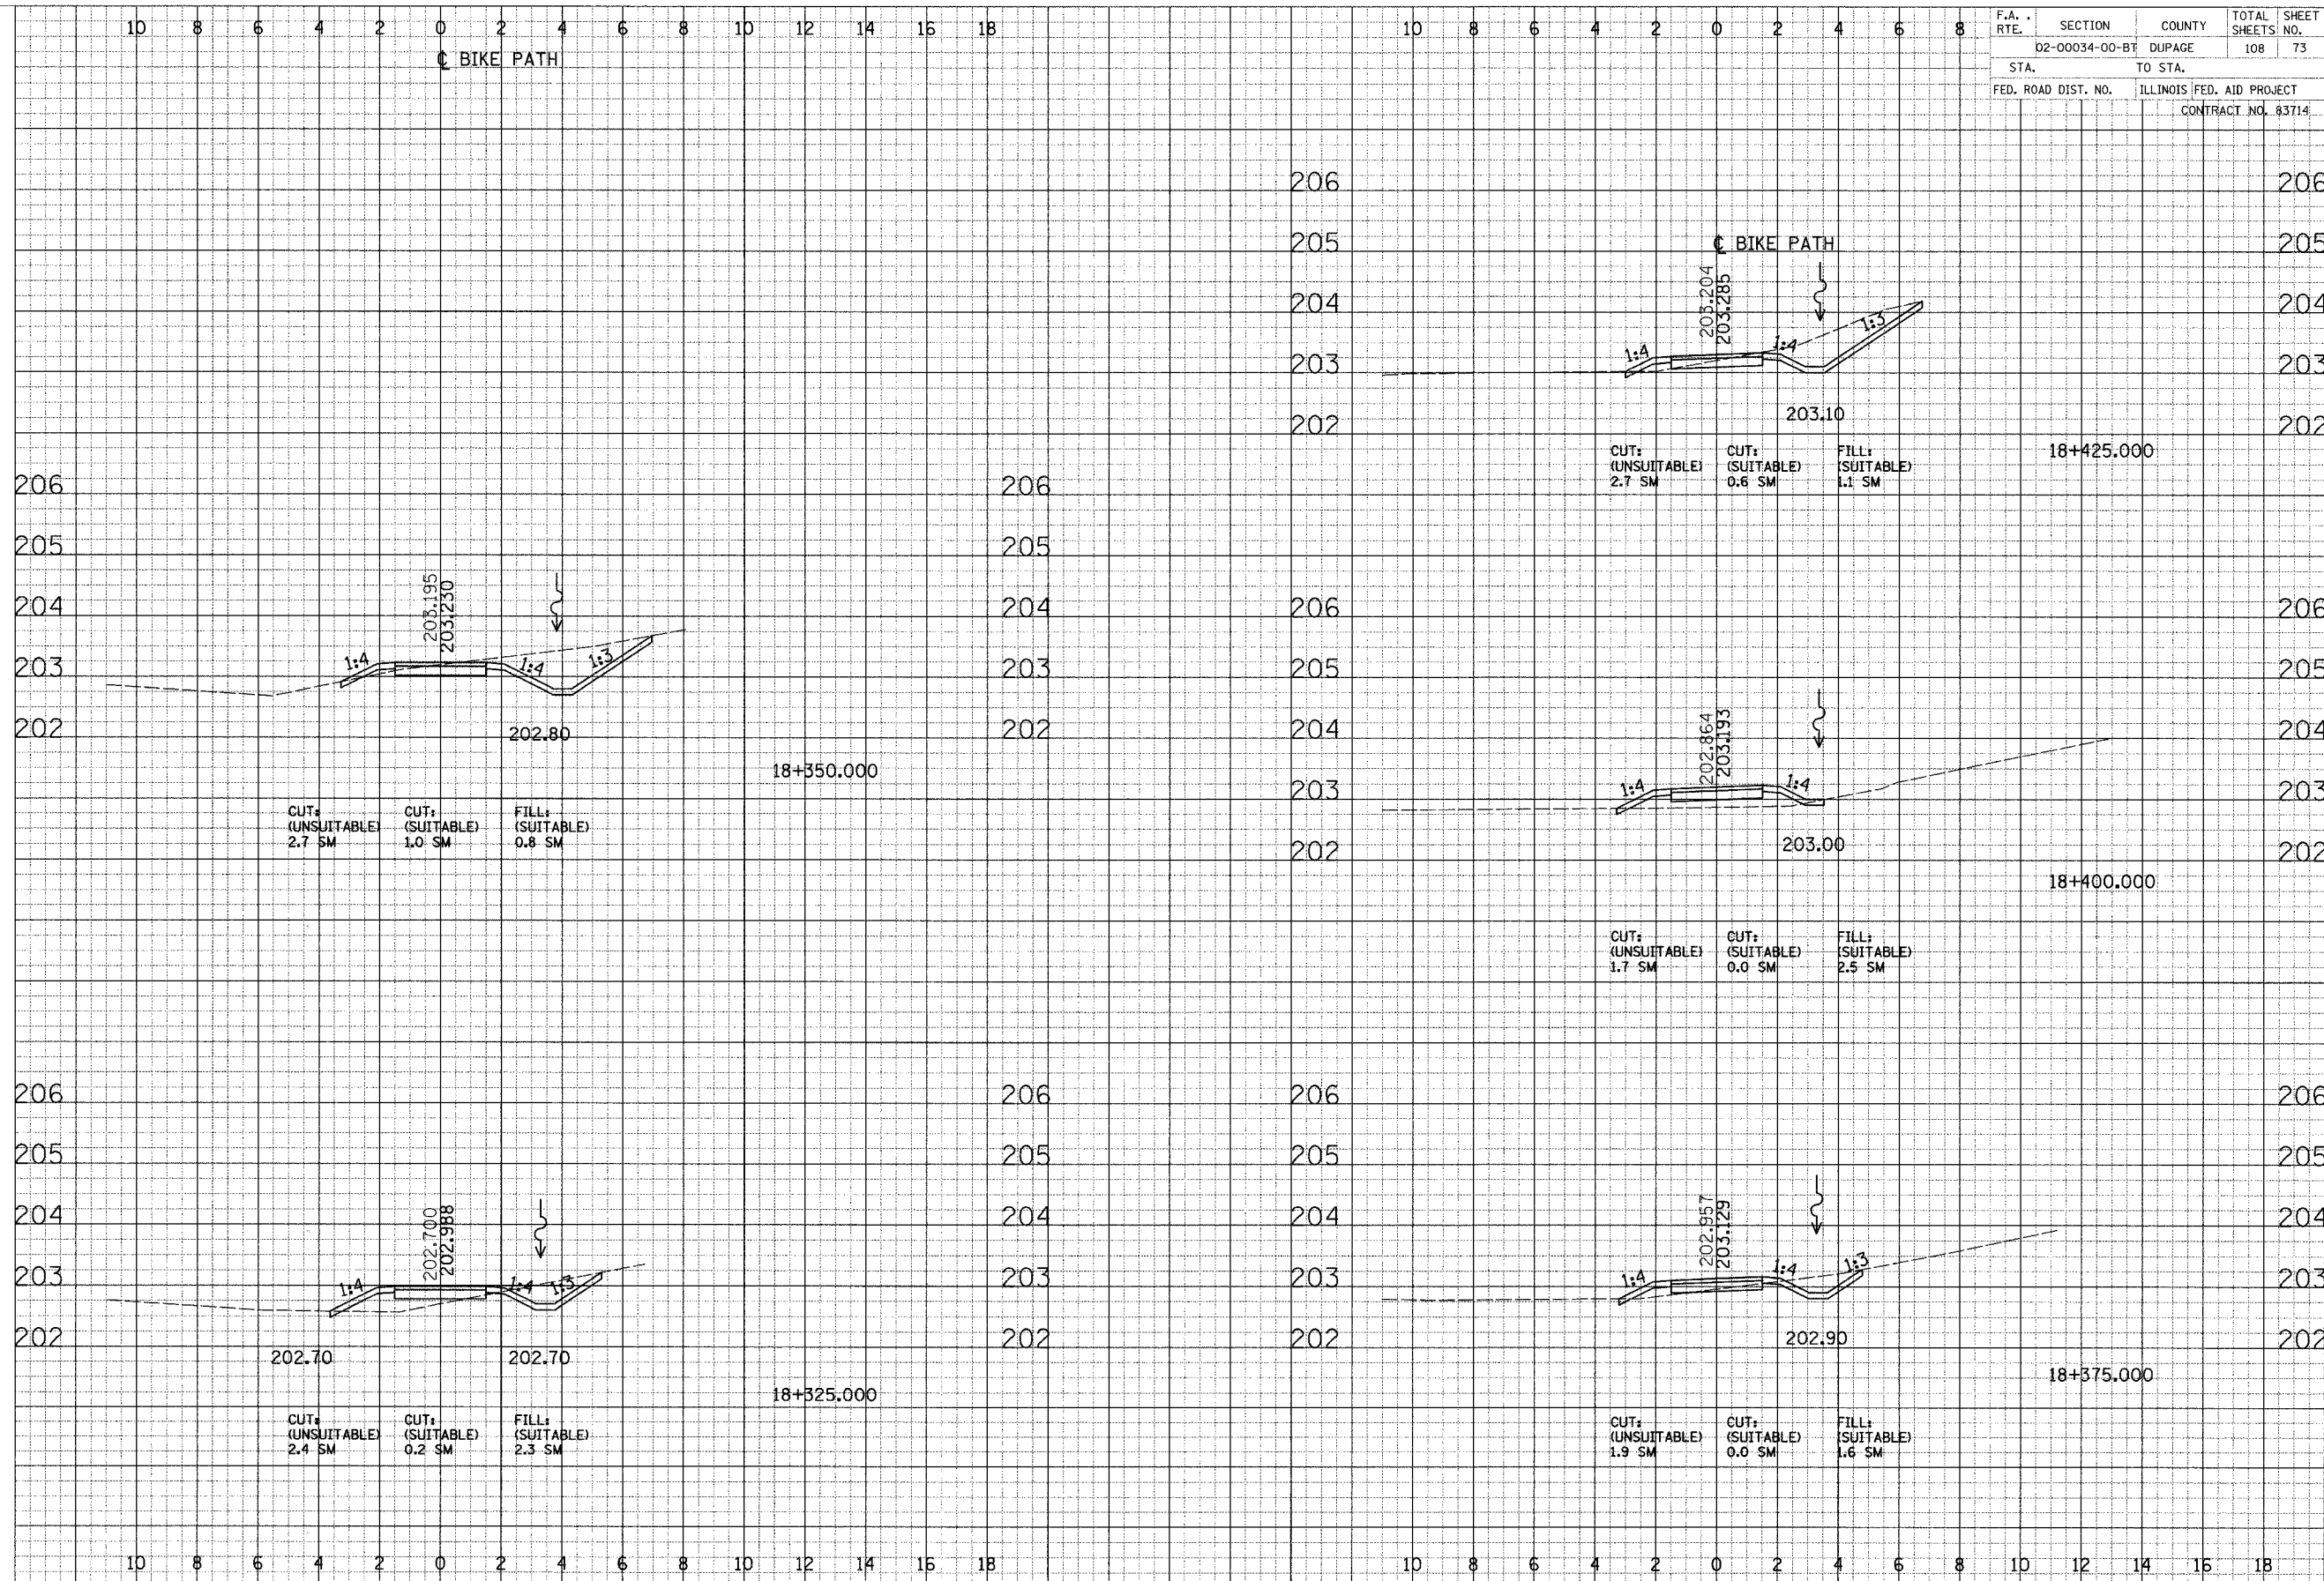

CROSS SECTIONS - SOUTH DUPAGE