


FINL SUPERVISED
 SURVEY PLATTED
 NOTE BOOK
 AREAS CHECKED

ORIGINAL SUPERVISED
 SURVEY PLATTED
 NOTE BOOK
 AREAS CHECKED

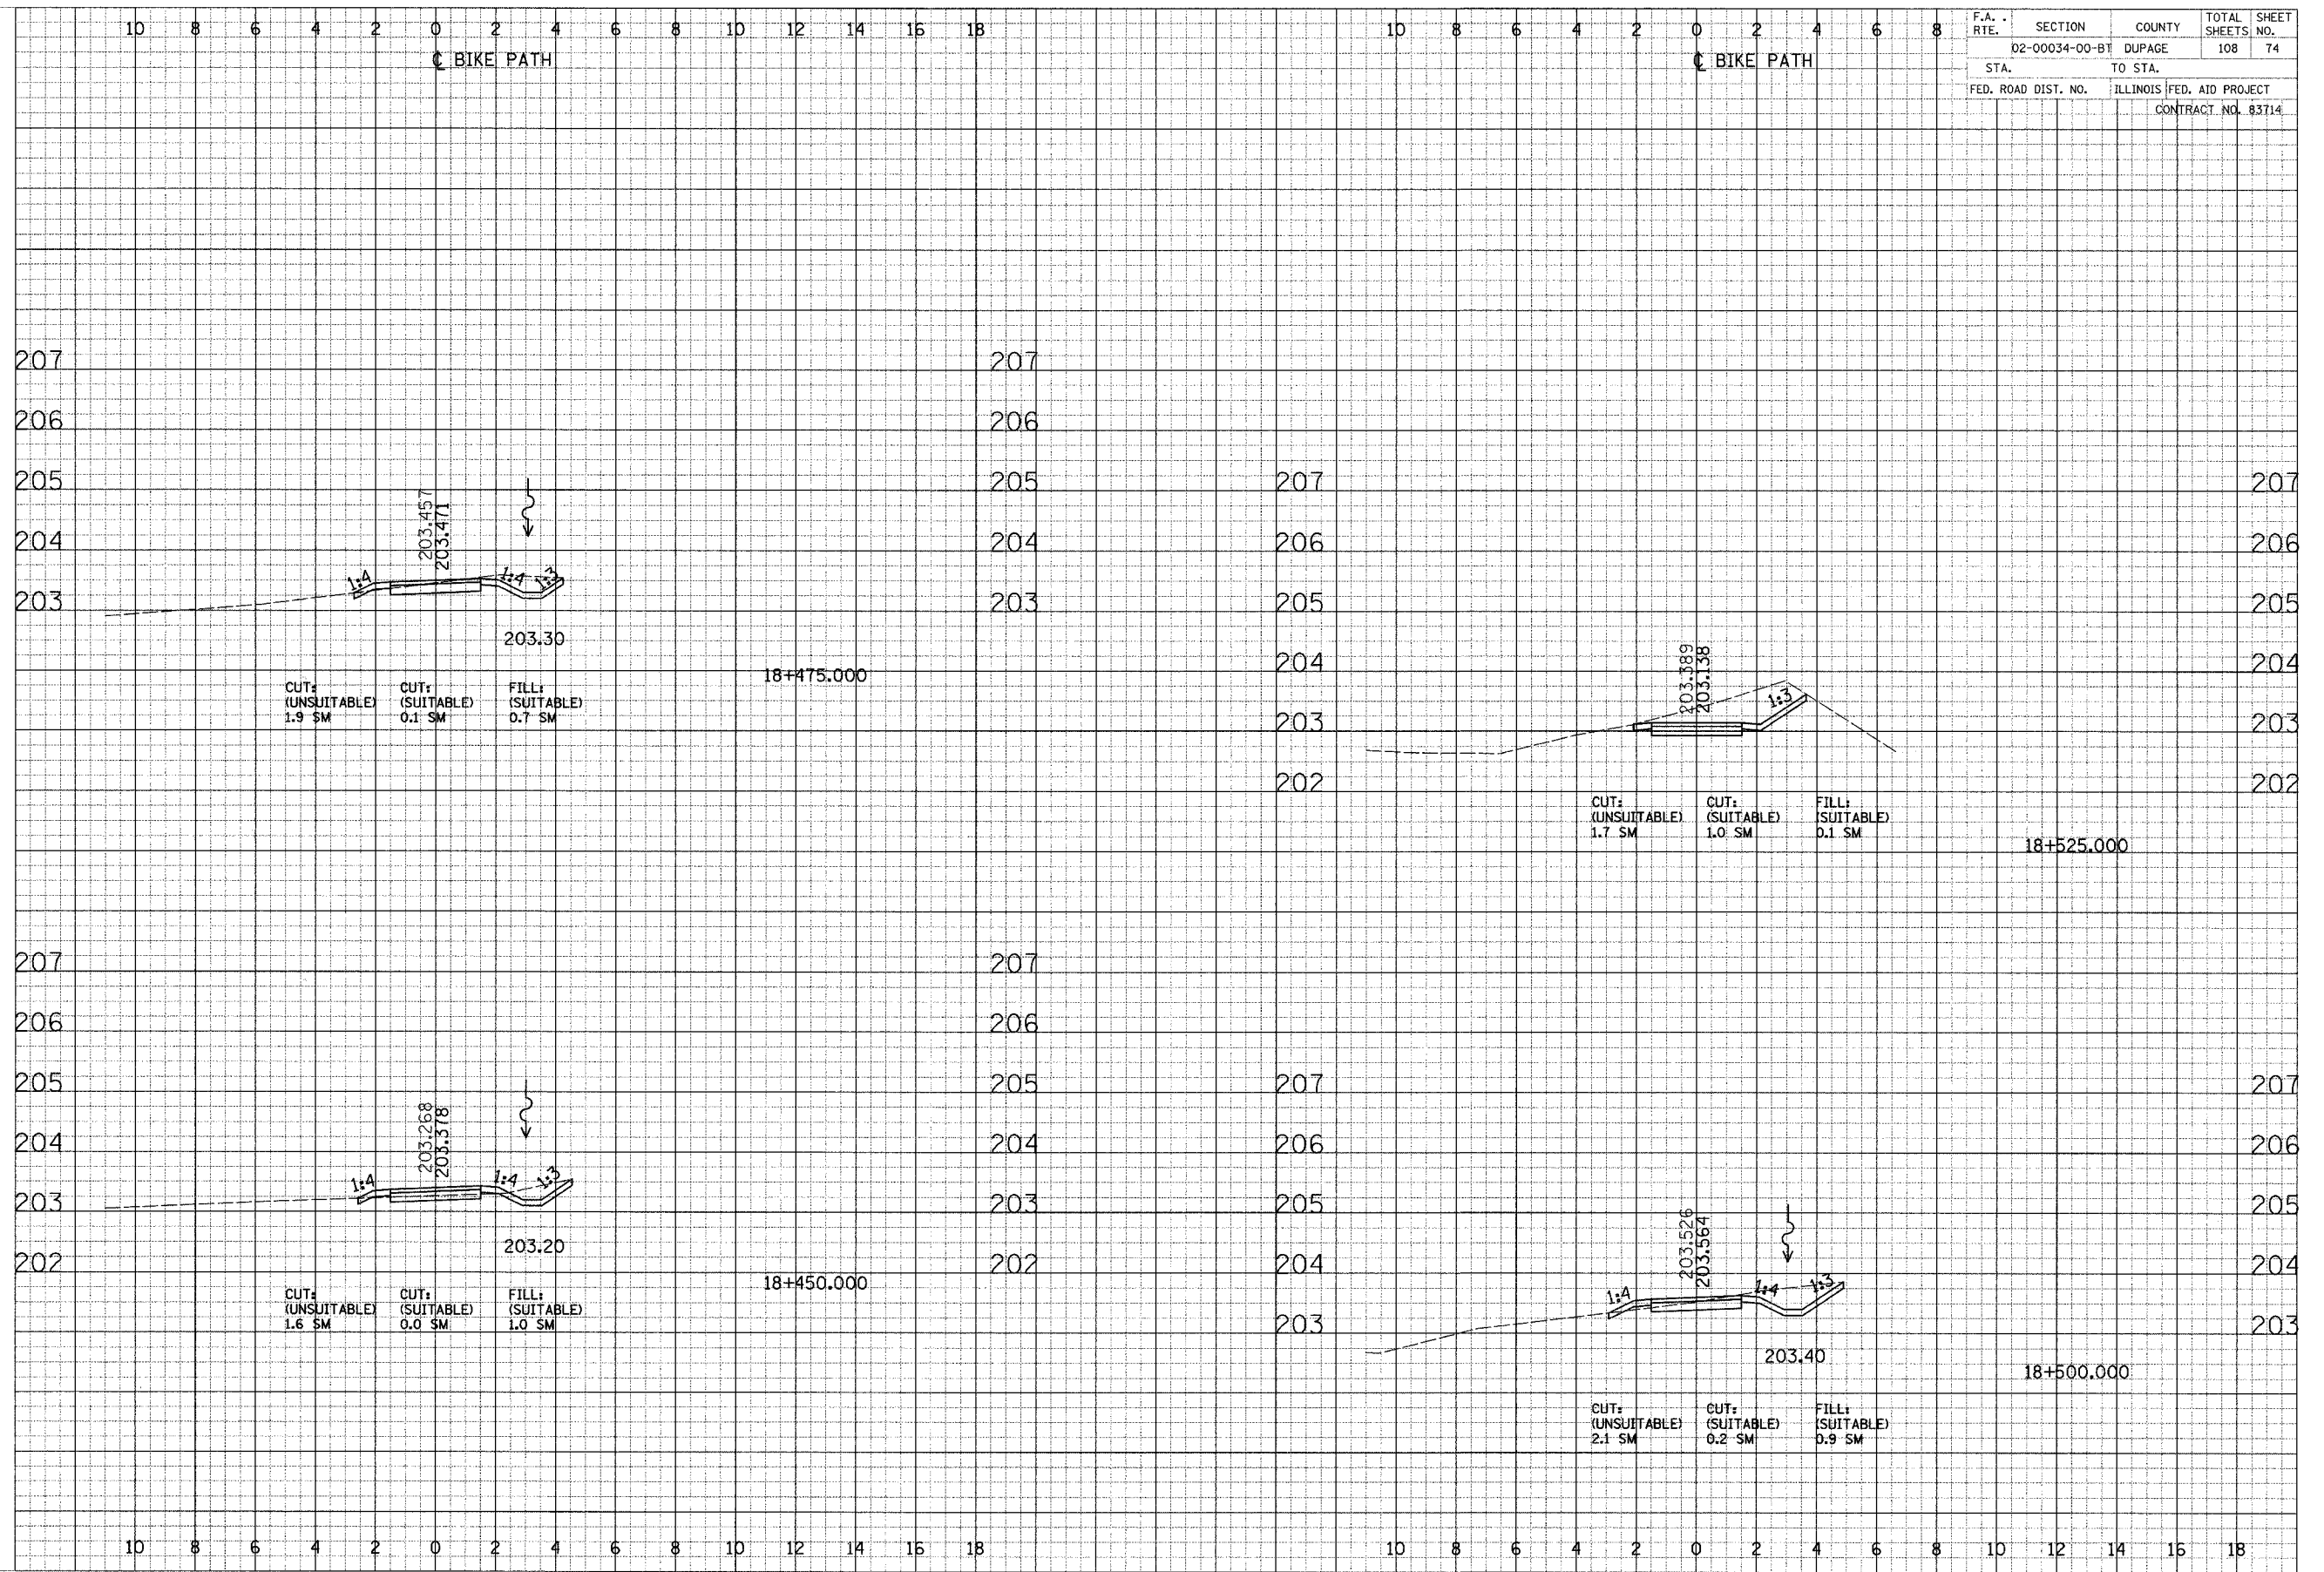

| | | | | |
|---------------------|----------------|------------------|--------------------|-----------|
| F.A. RTE. | SECTION | COUNTY | TOTAL SHEETS | SHEET NO. |
| | 02-00034-00-BT | DUPAGE | 108 | 74 |
| STA. | TO STA. | | | |
| FED. ROAD DIST. NO. | ILLINOIS | FED. AID PROJECT | CONTRACT NO. 83714 | |

CROSS SECTIONS - SOUTH DUPAGE