


SURVEYED BY _____ DATE _____
 CHECKED BY _____
 ORIGINAL DRAWING NO. _____
 DATE _____
 REVISIONS: _____
 DATE _____
 BY _____
 CHECKED BY _____
 APPROVED BY _____
 DATE _____

SURVEYED BY _____ DATE _____
 CHECKED BY _____
 ORIGINAL DRAWING NO. _____
 DATE _____
 REVISIONS: _____
 DATE _____
 BY _____
 CHECKED BY _____
 APPROVED BY _____
 DATE _____

F.A. RTE.	SECTION	COUNTY	TOTAL SHEETS	SHEET NO.
	02-00034-00-BT	DUPAGE	108	75
STA.	TO STA.			
FED. ROAD DIST. NO.	ILLINOIS	FED. AID PROJECT		
CONTRACT NO. 83714				

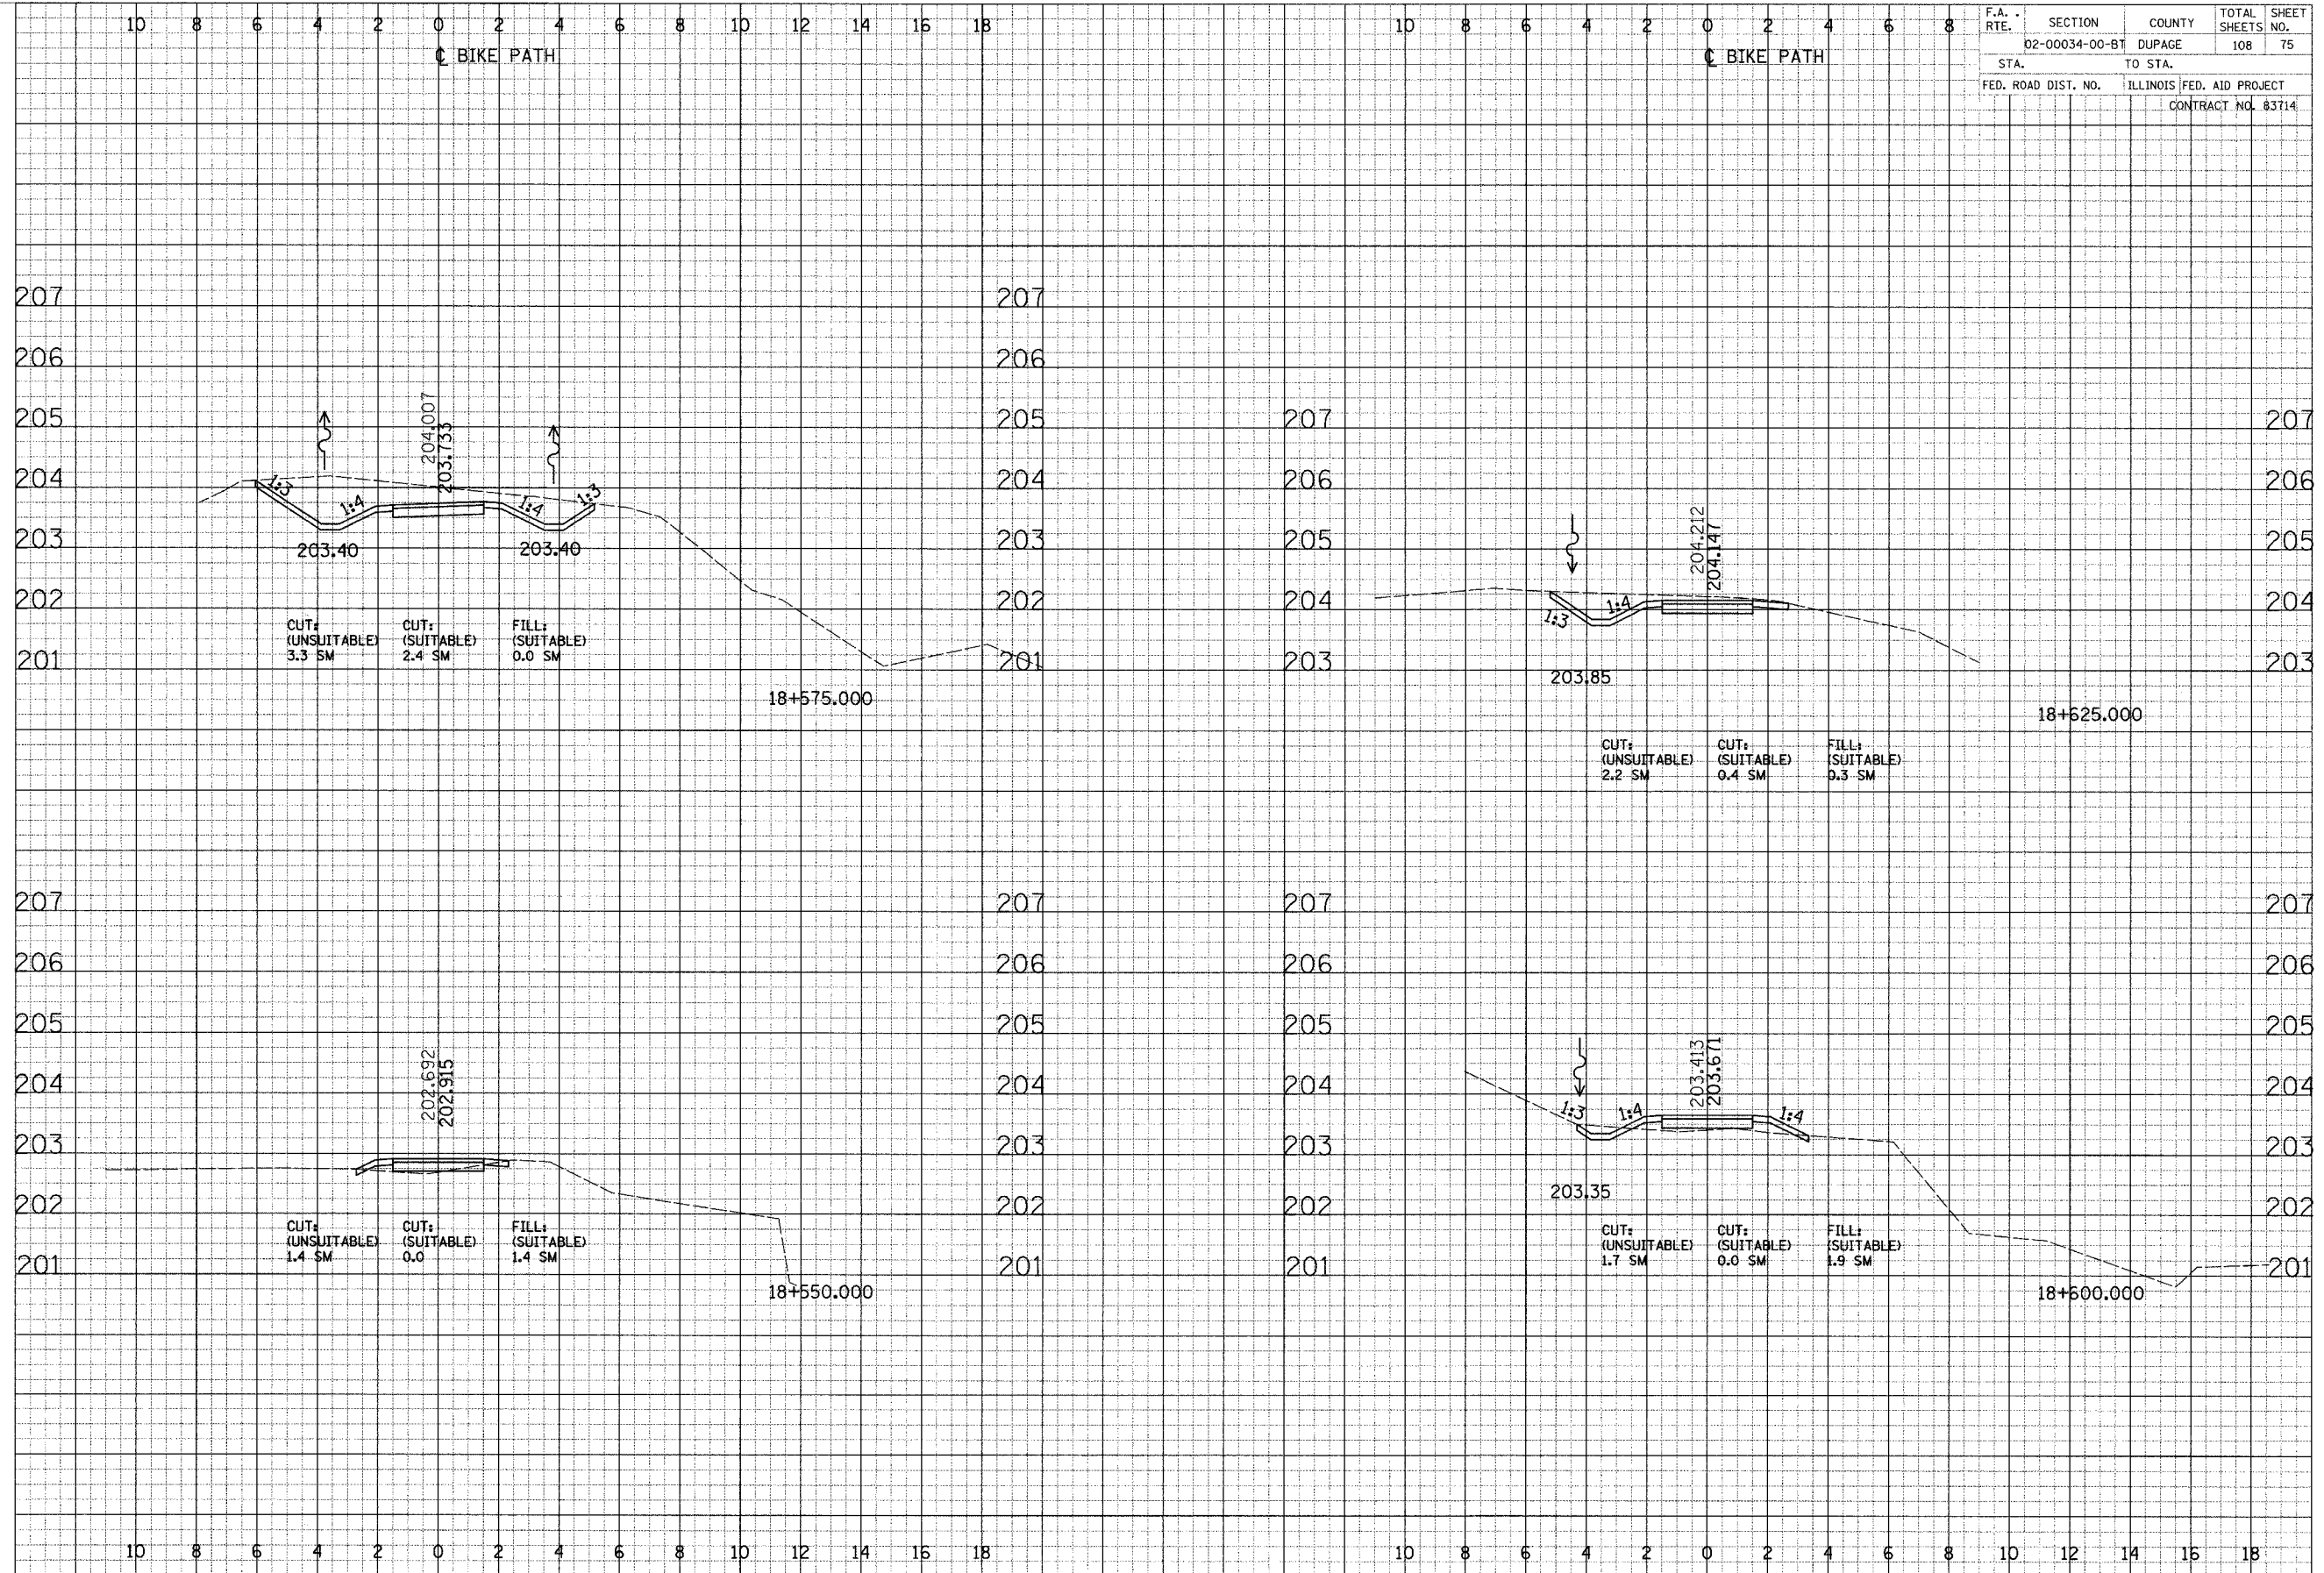

CROSS SECTIONS - SOUTH DUPAGE