
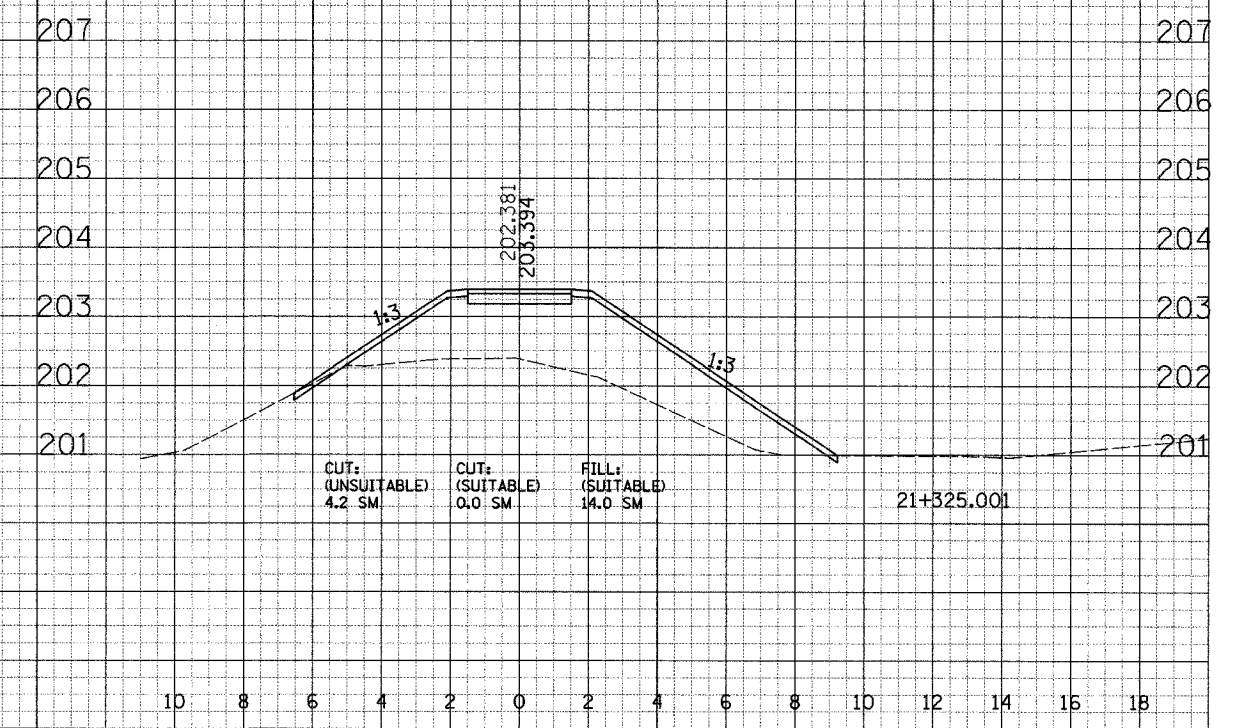
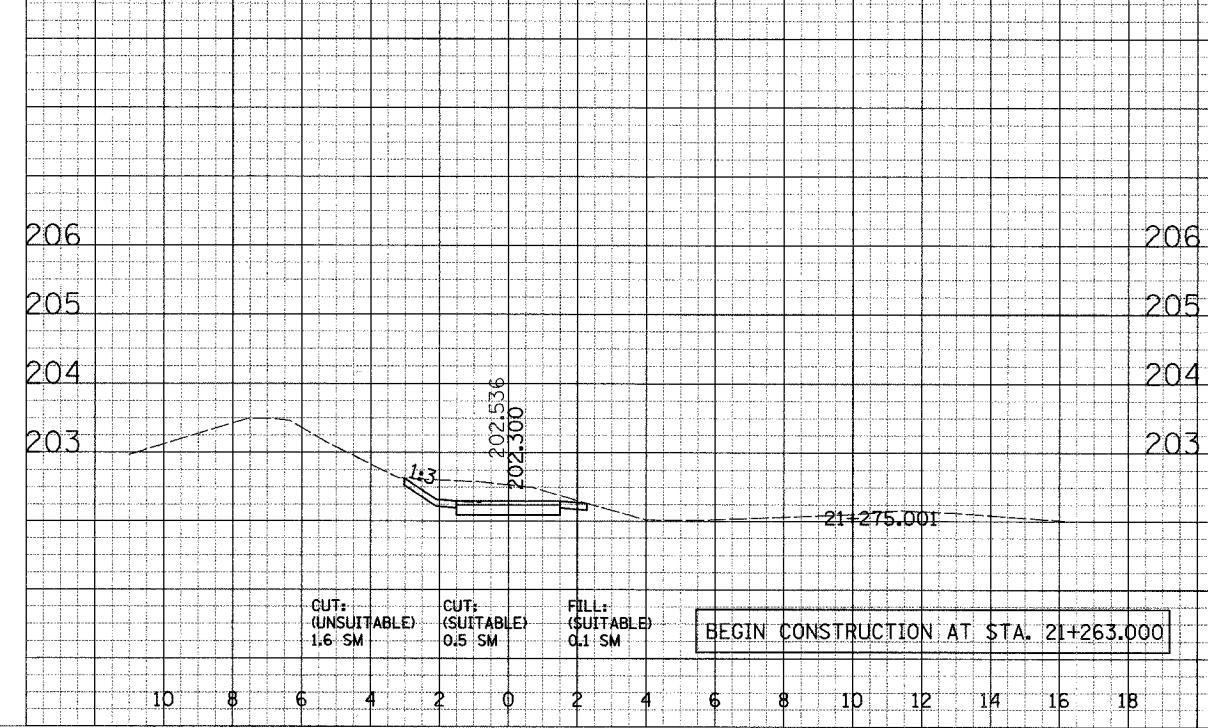
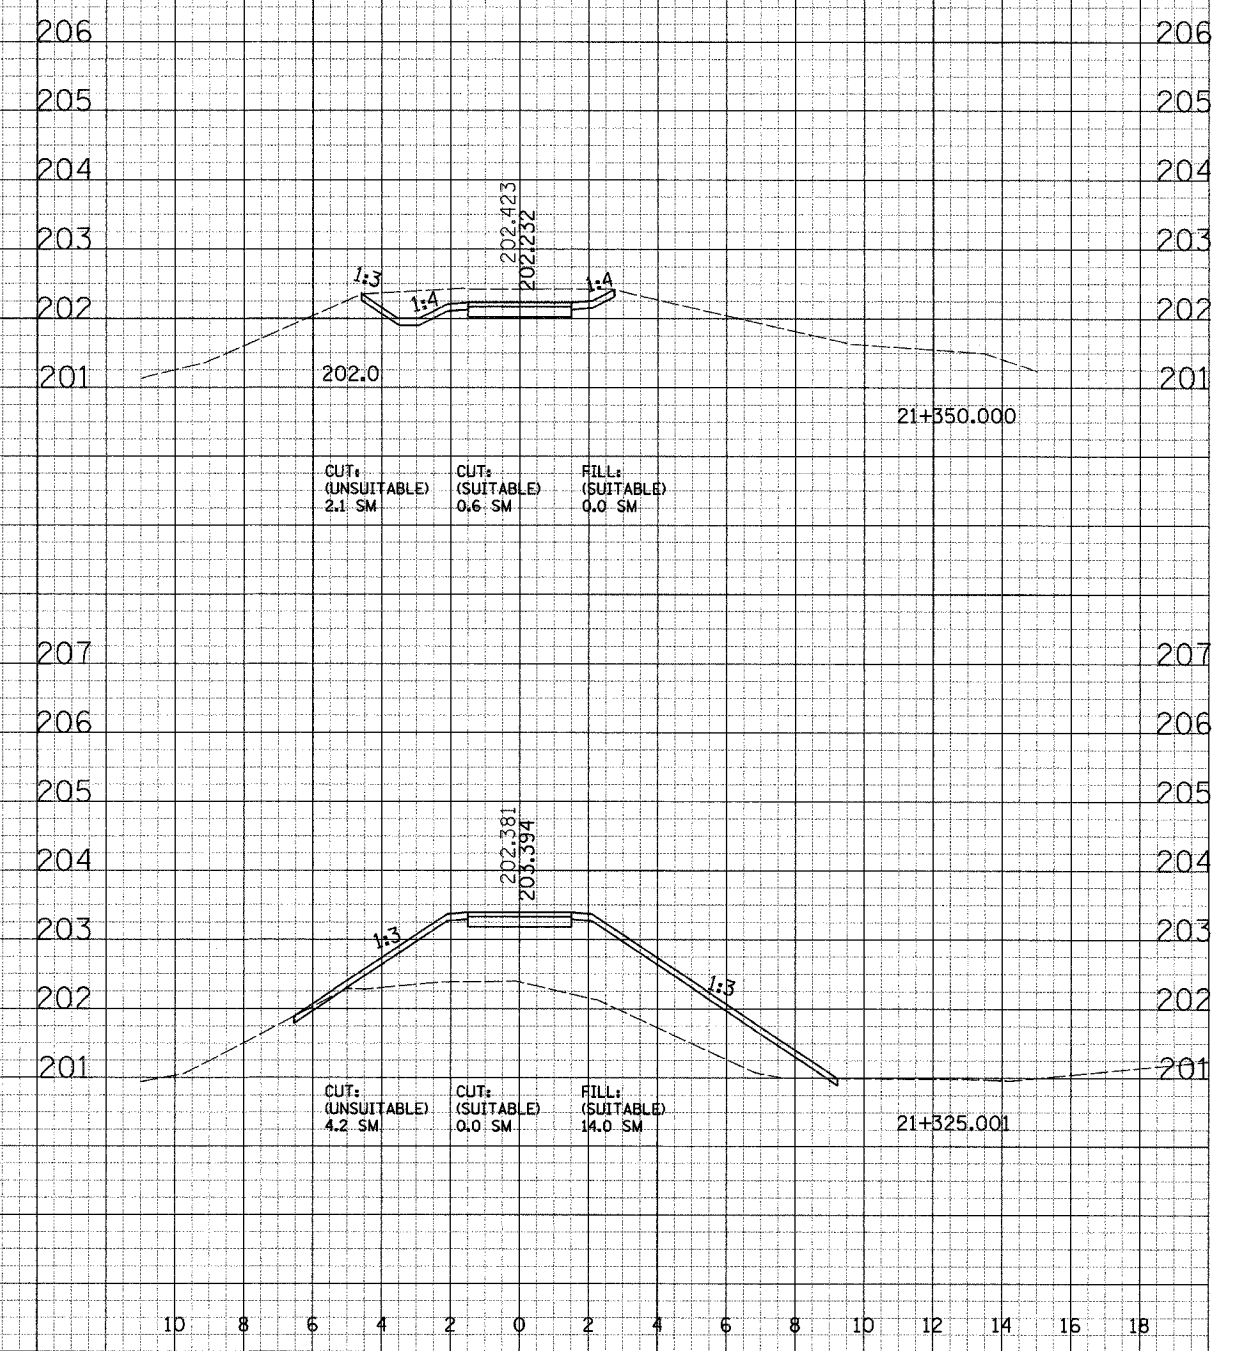


F.A. RTE.	SECTION	COUNTY	TOTAL SHEETS	SHEET NO.
02-00034-00-BT	DUPAGE		108	79
STA.	TO STA.			
FED. ROAD DIST. NO.	ILLINOIS	FED. AID PROJECT		
	CONTRACT NO. 83714			

FINAL SURVEY	DATE
REVISION	BY
NO.	

ORIGINAL SURVEY	DATE
REVISION	BY
NO.	

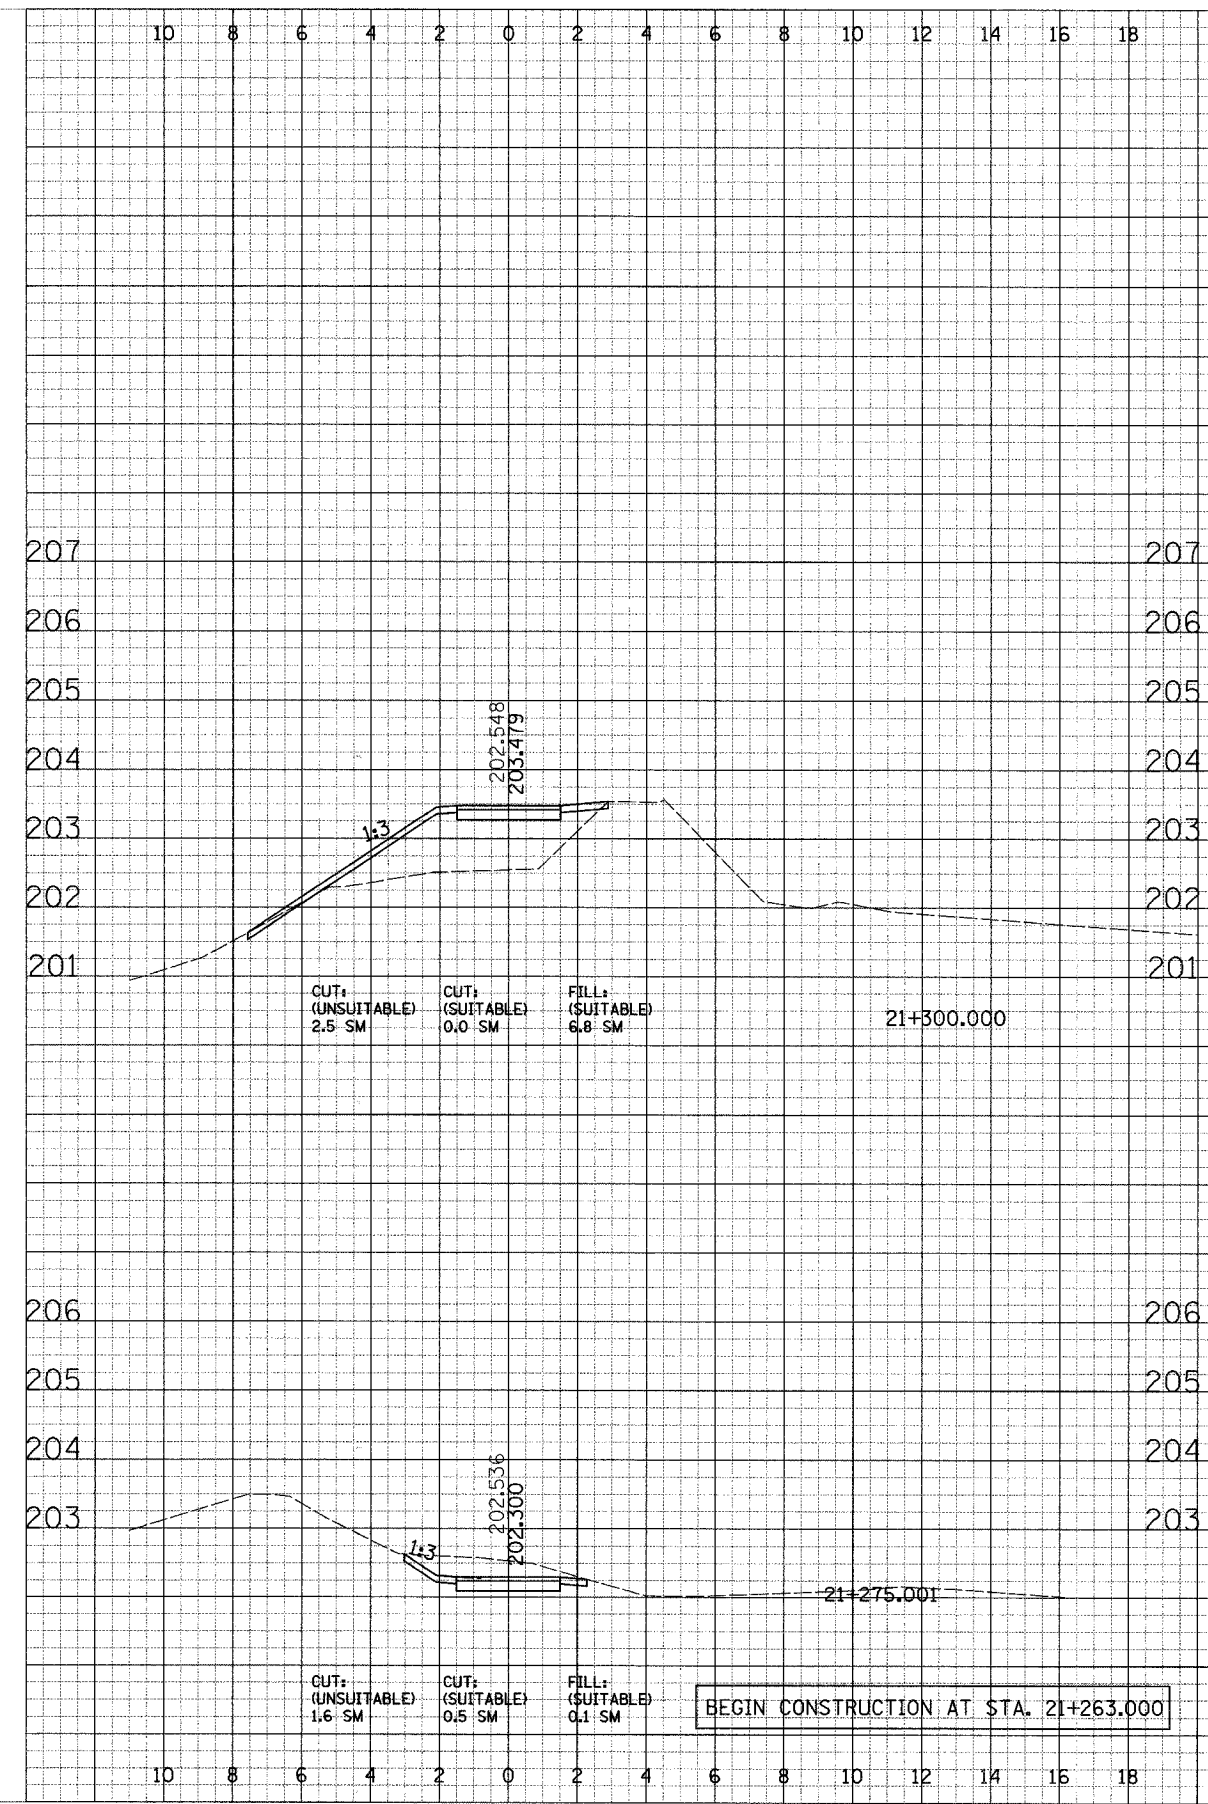

CROSS SECTIONS - SOUTH DUPAGE