


| | | | | |
|---------------------|----------------|------------------|--------------------|-----------|
| F.A. RTE. | SECTION | COUNTY | TOTAL SHEETS | SHEET NO. |
| | 02-00034-00-BT | DUPAGE | 108 | 88 |
| STA. | TO STA. | | | |
| FED. ROAD DIST. NO. | ILLINOIS | FED. AID PROJECT | CONTRACT NO. 83714 | |

FINAL SURVEY PLOTTED DATE
 NOTE BOOK AREAS CHECKED

ORIGINAL SURVEY PLOTTED DATE
 NOTE BOOK AREAS CHECKED

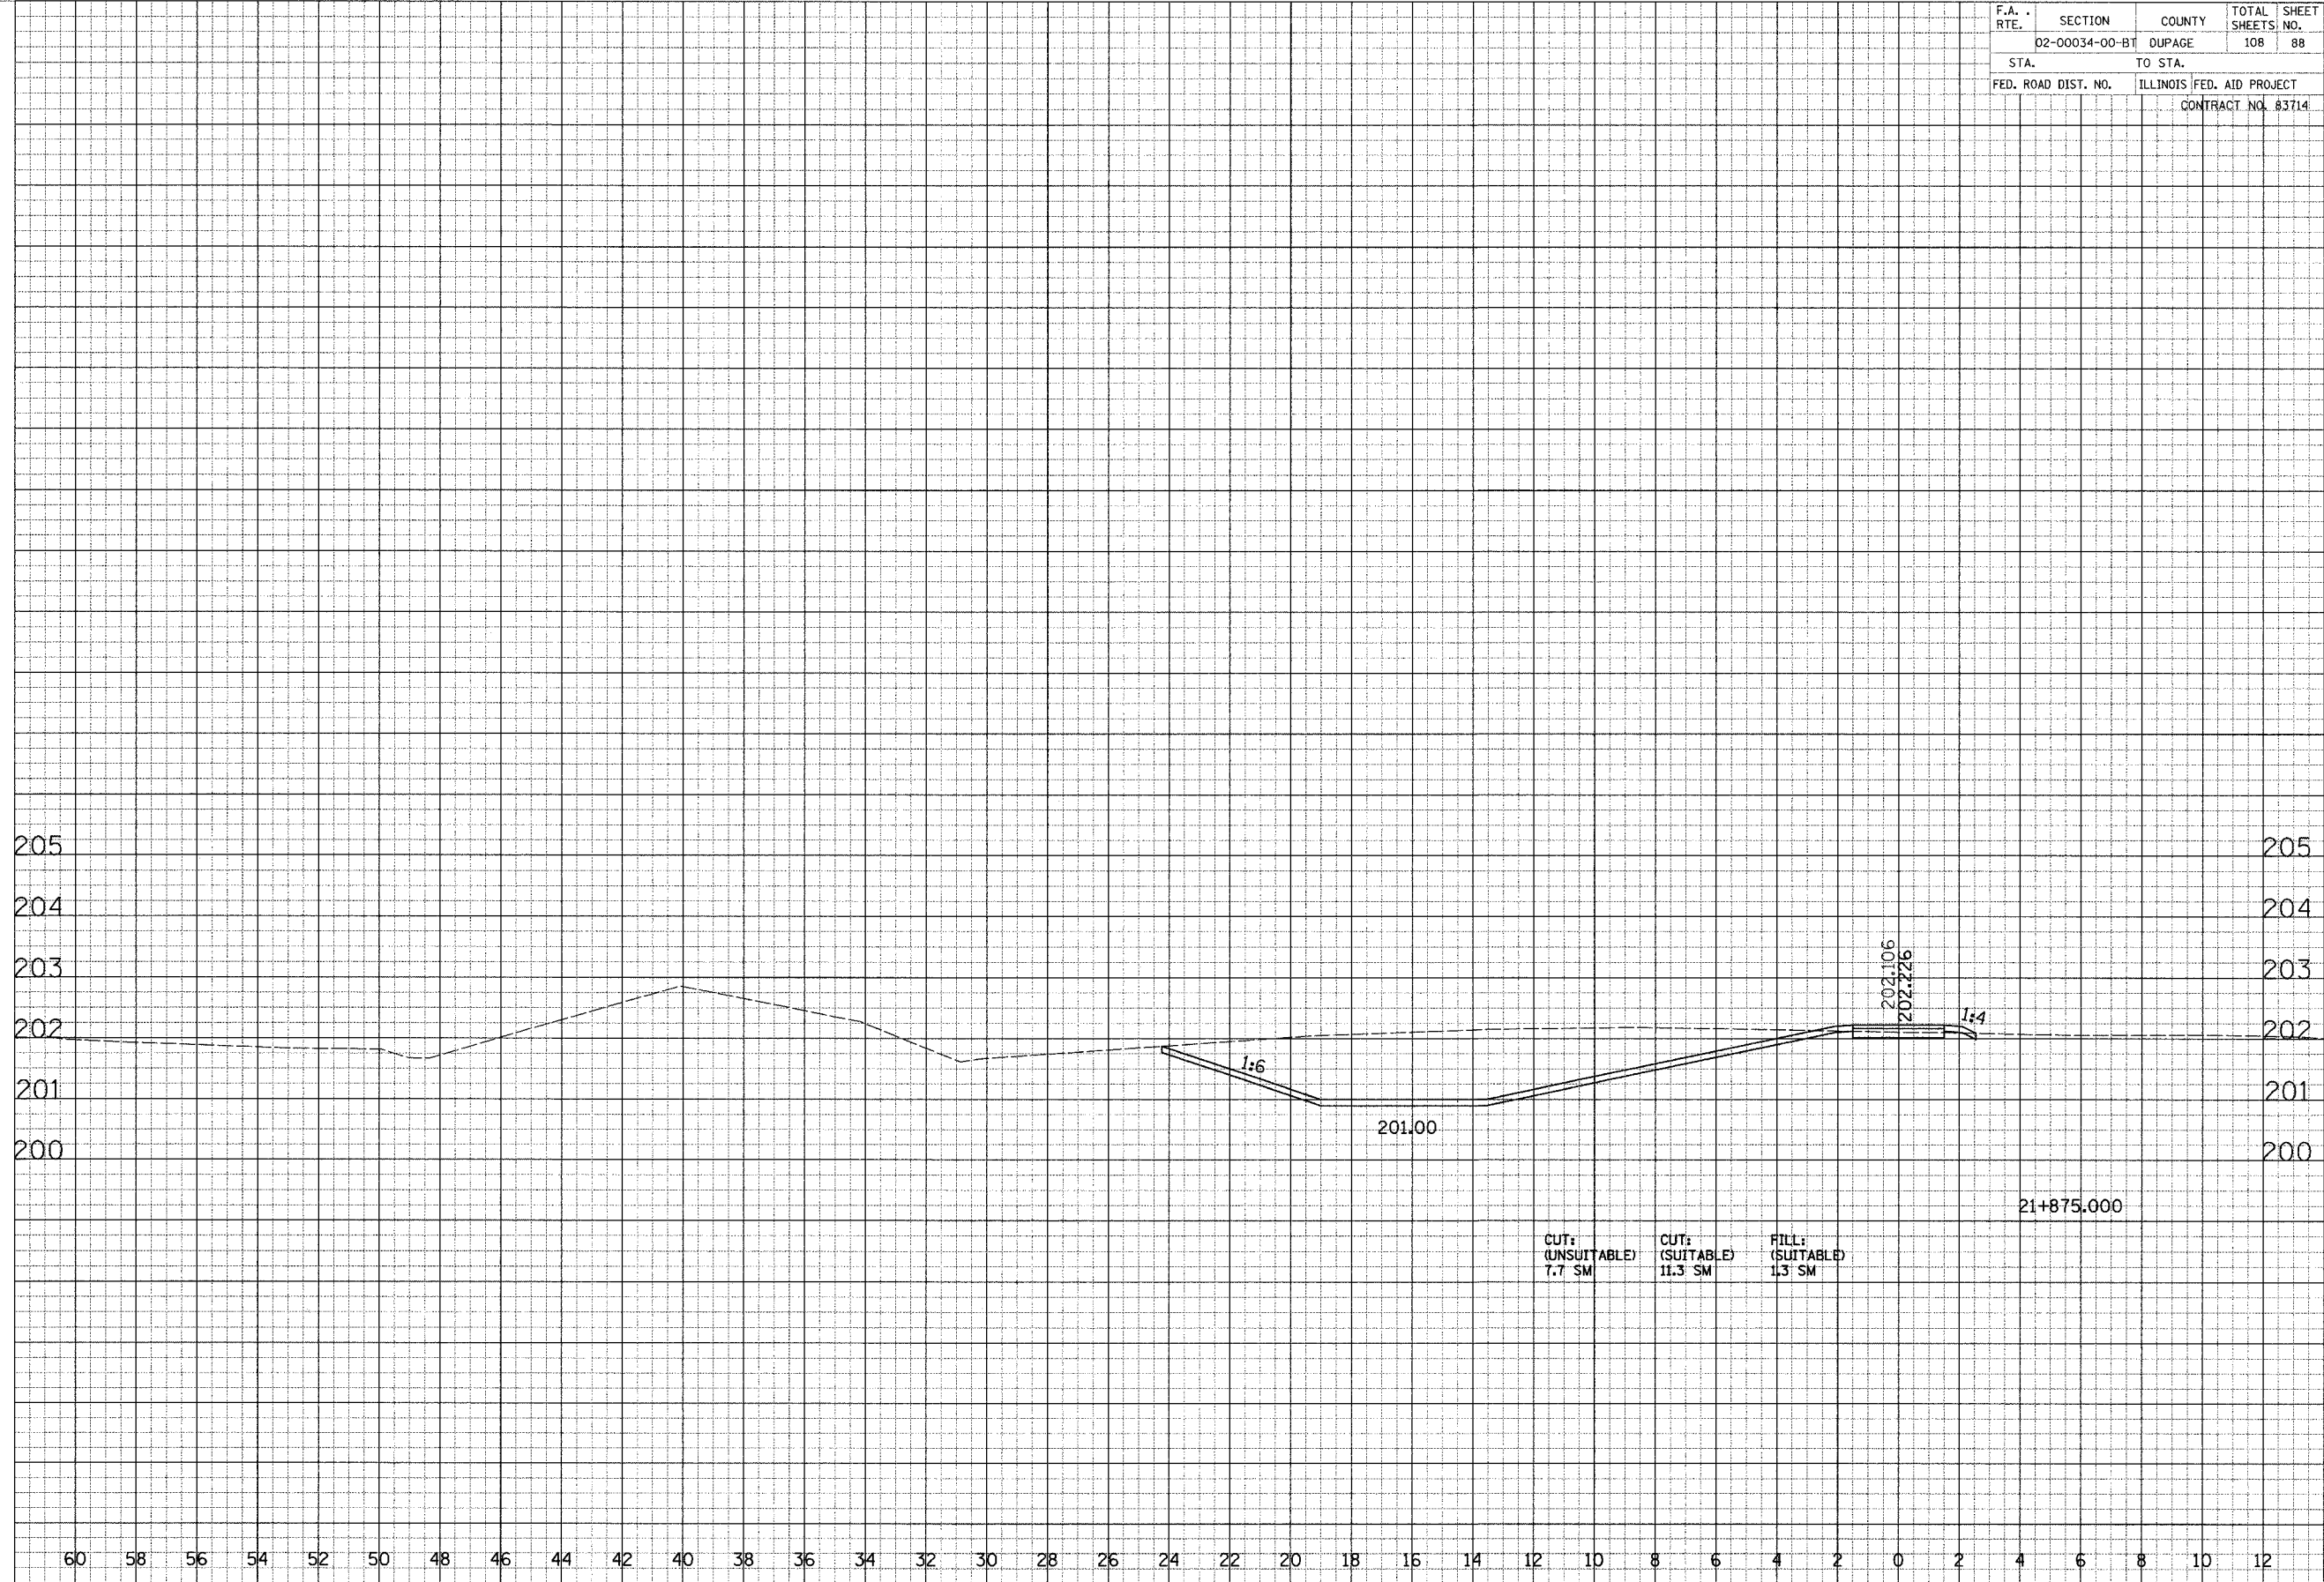

CROSS SECTIONS - SOUTH DUPAGE