
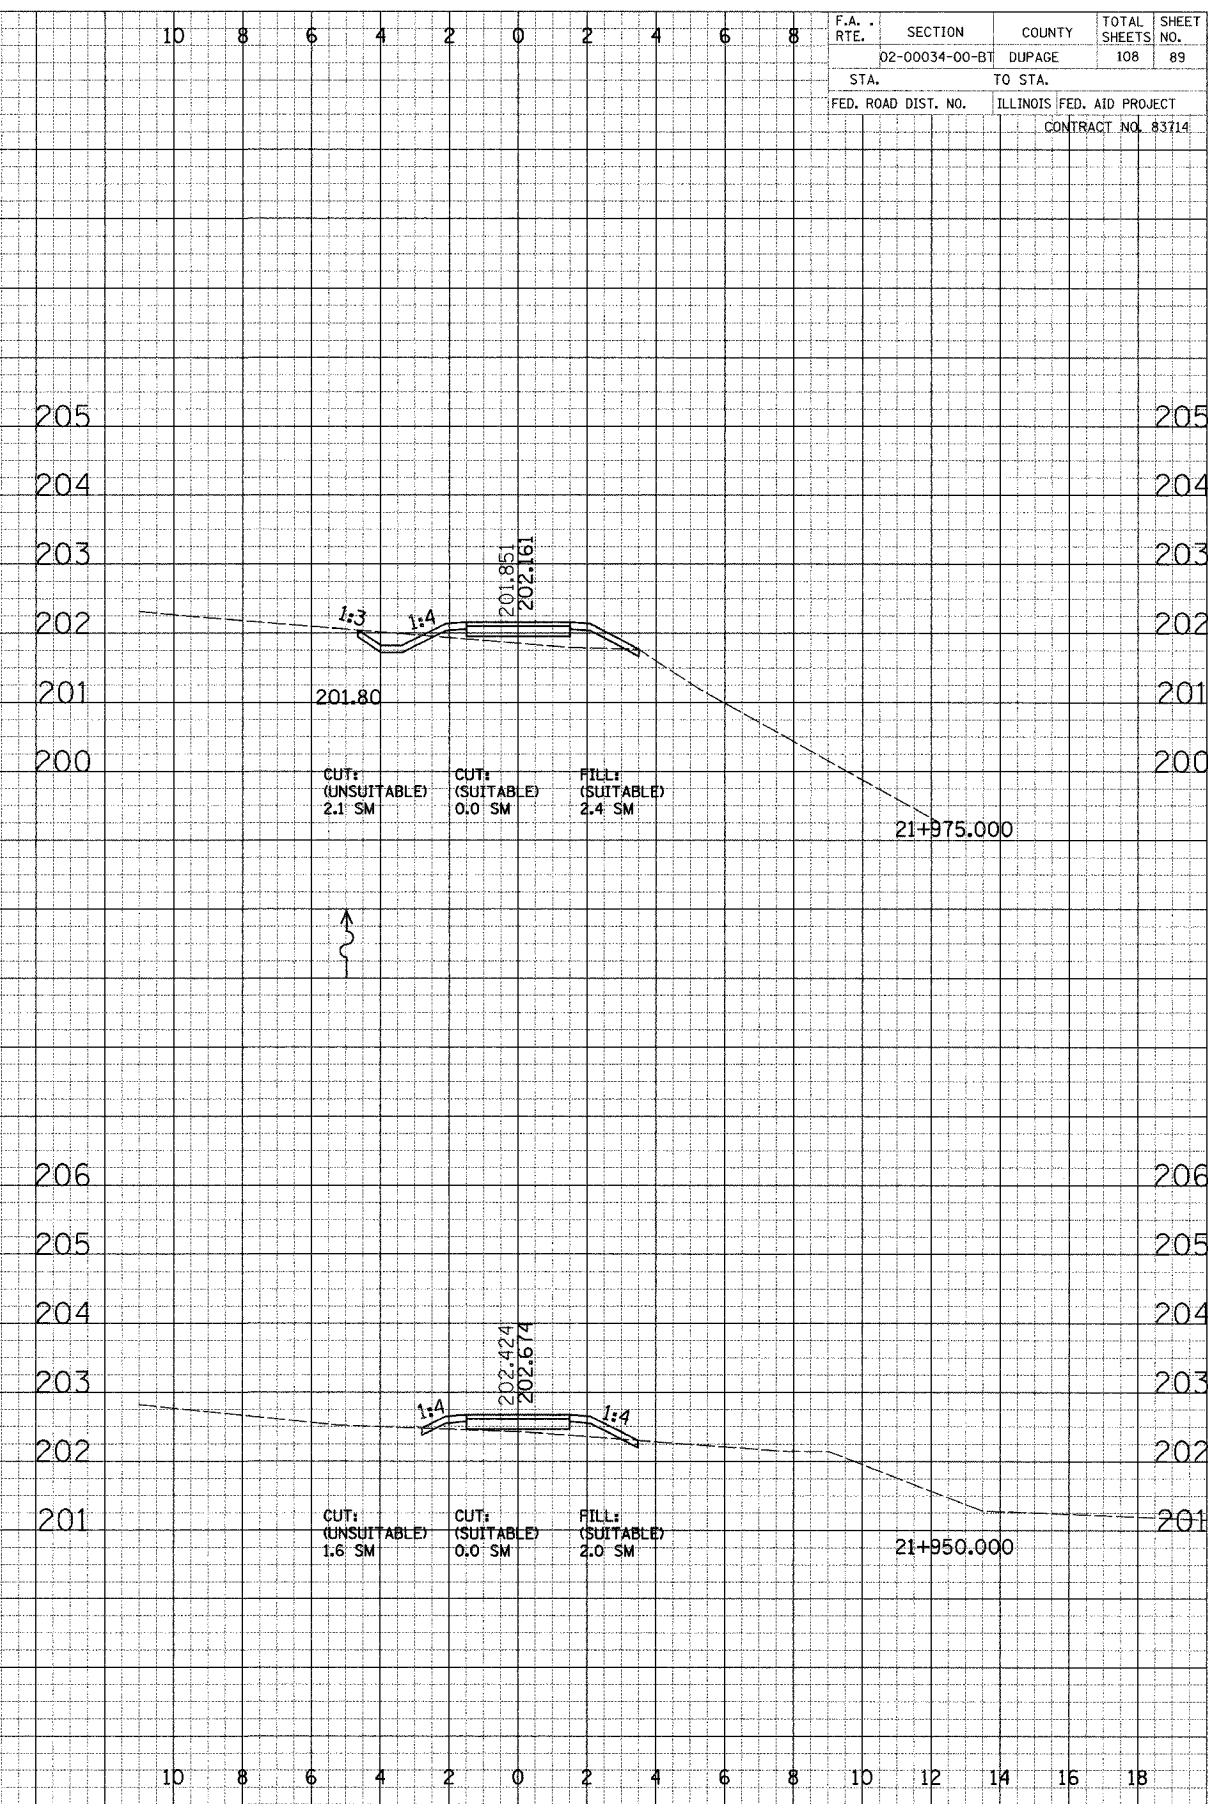


F.A. RTE.	SECTION	COUNTY	TOTAL SHEETS	SHEET NO.
02-00034-00-BT	DUPAGE		108	89
STA.		TO STA.		
FED. ROAD DIST. NO.		ILLINOIS FED. AID PROJECT		
CONTRACT NO. 83714				

FINAL SURVEY	SURVEYED	DATE
NOTE BOOK	PLOTTED	
NO. _____	BY	
	AREAS CHECKED	

ORIGINAL SURVEY	SURVEYED	DATE
NOTE BOOK	PLOTTED	
NO. _____	BY	
	AREAS CHECKED	

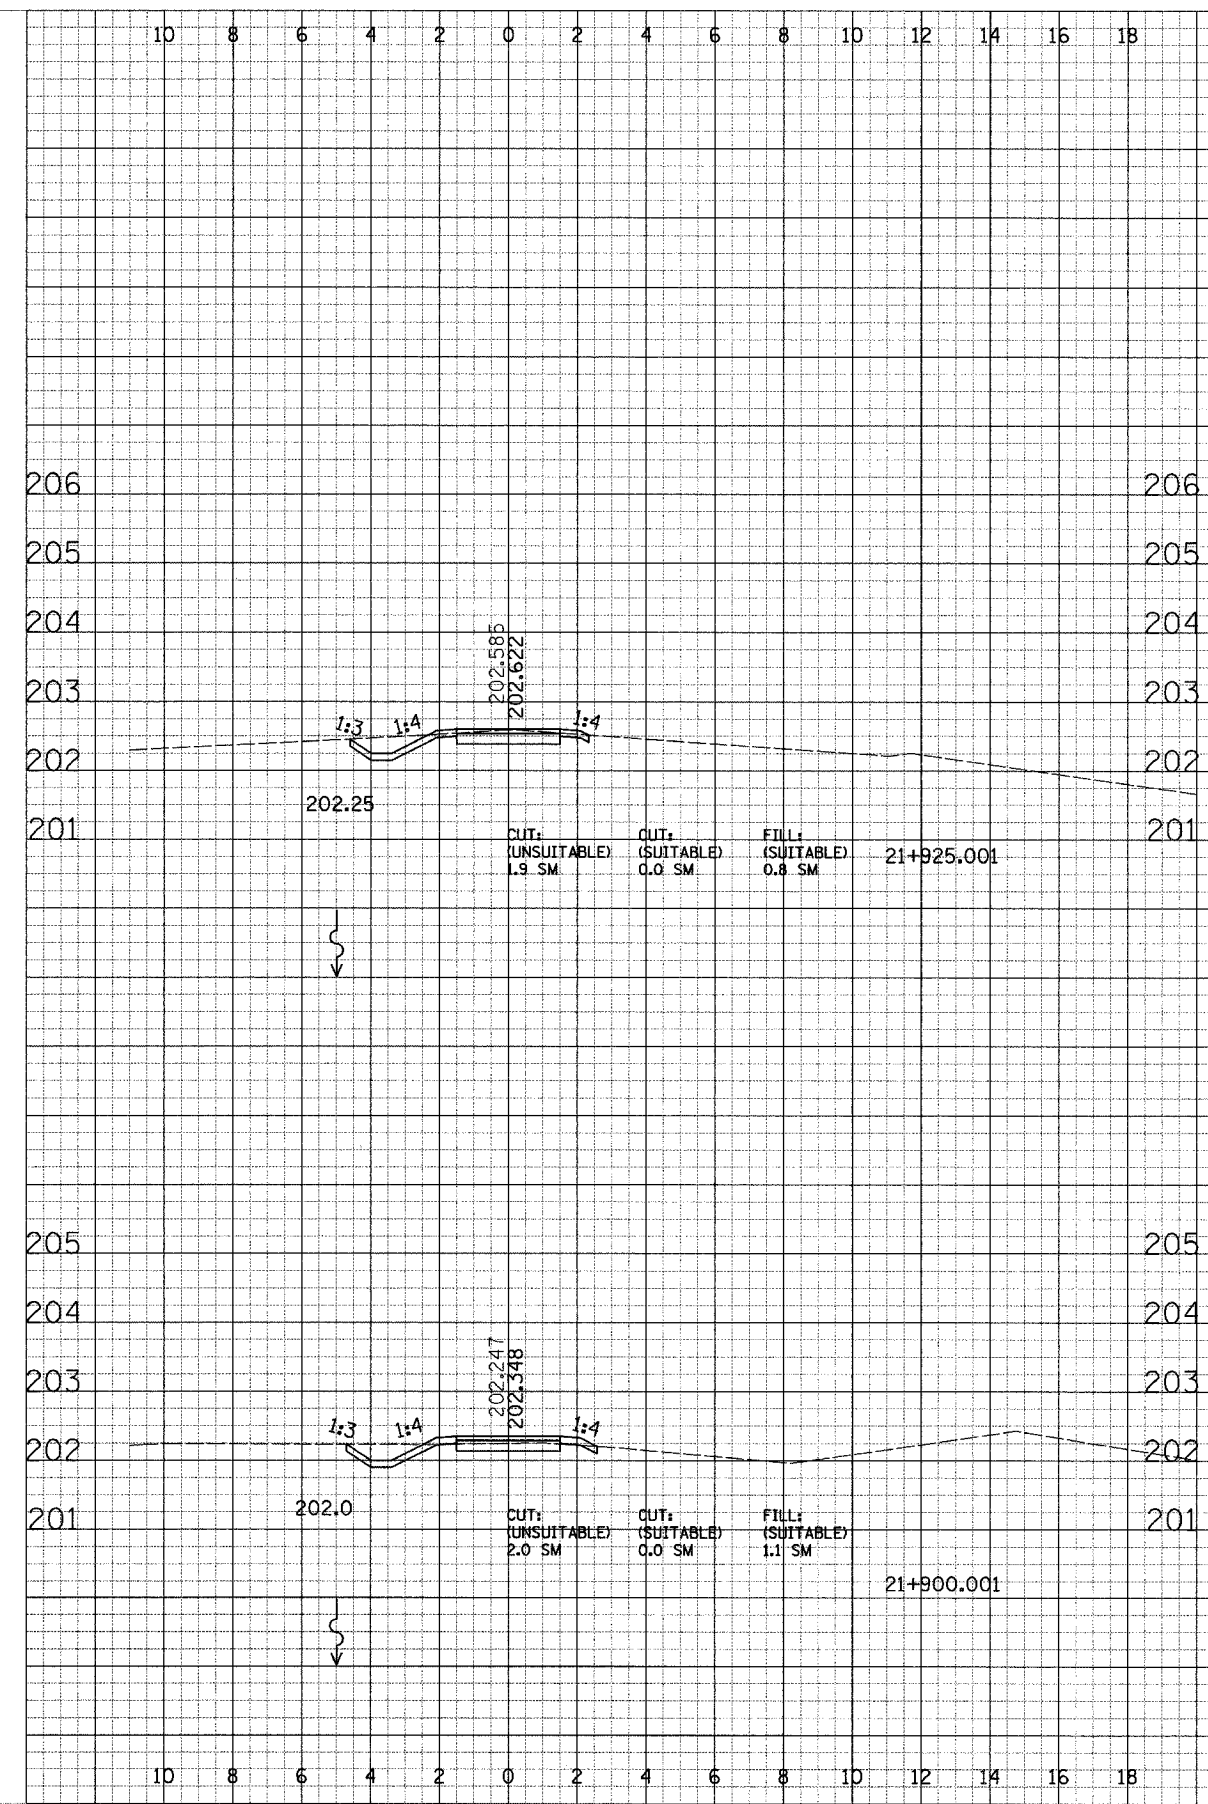

CROSS SECTIONS - SOUTH DUPAGE