
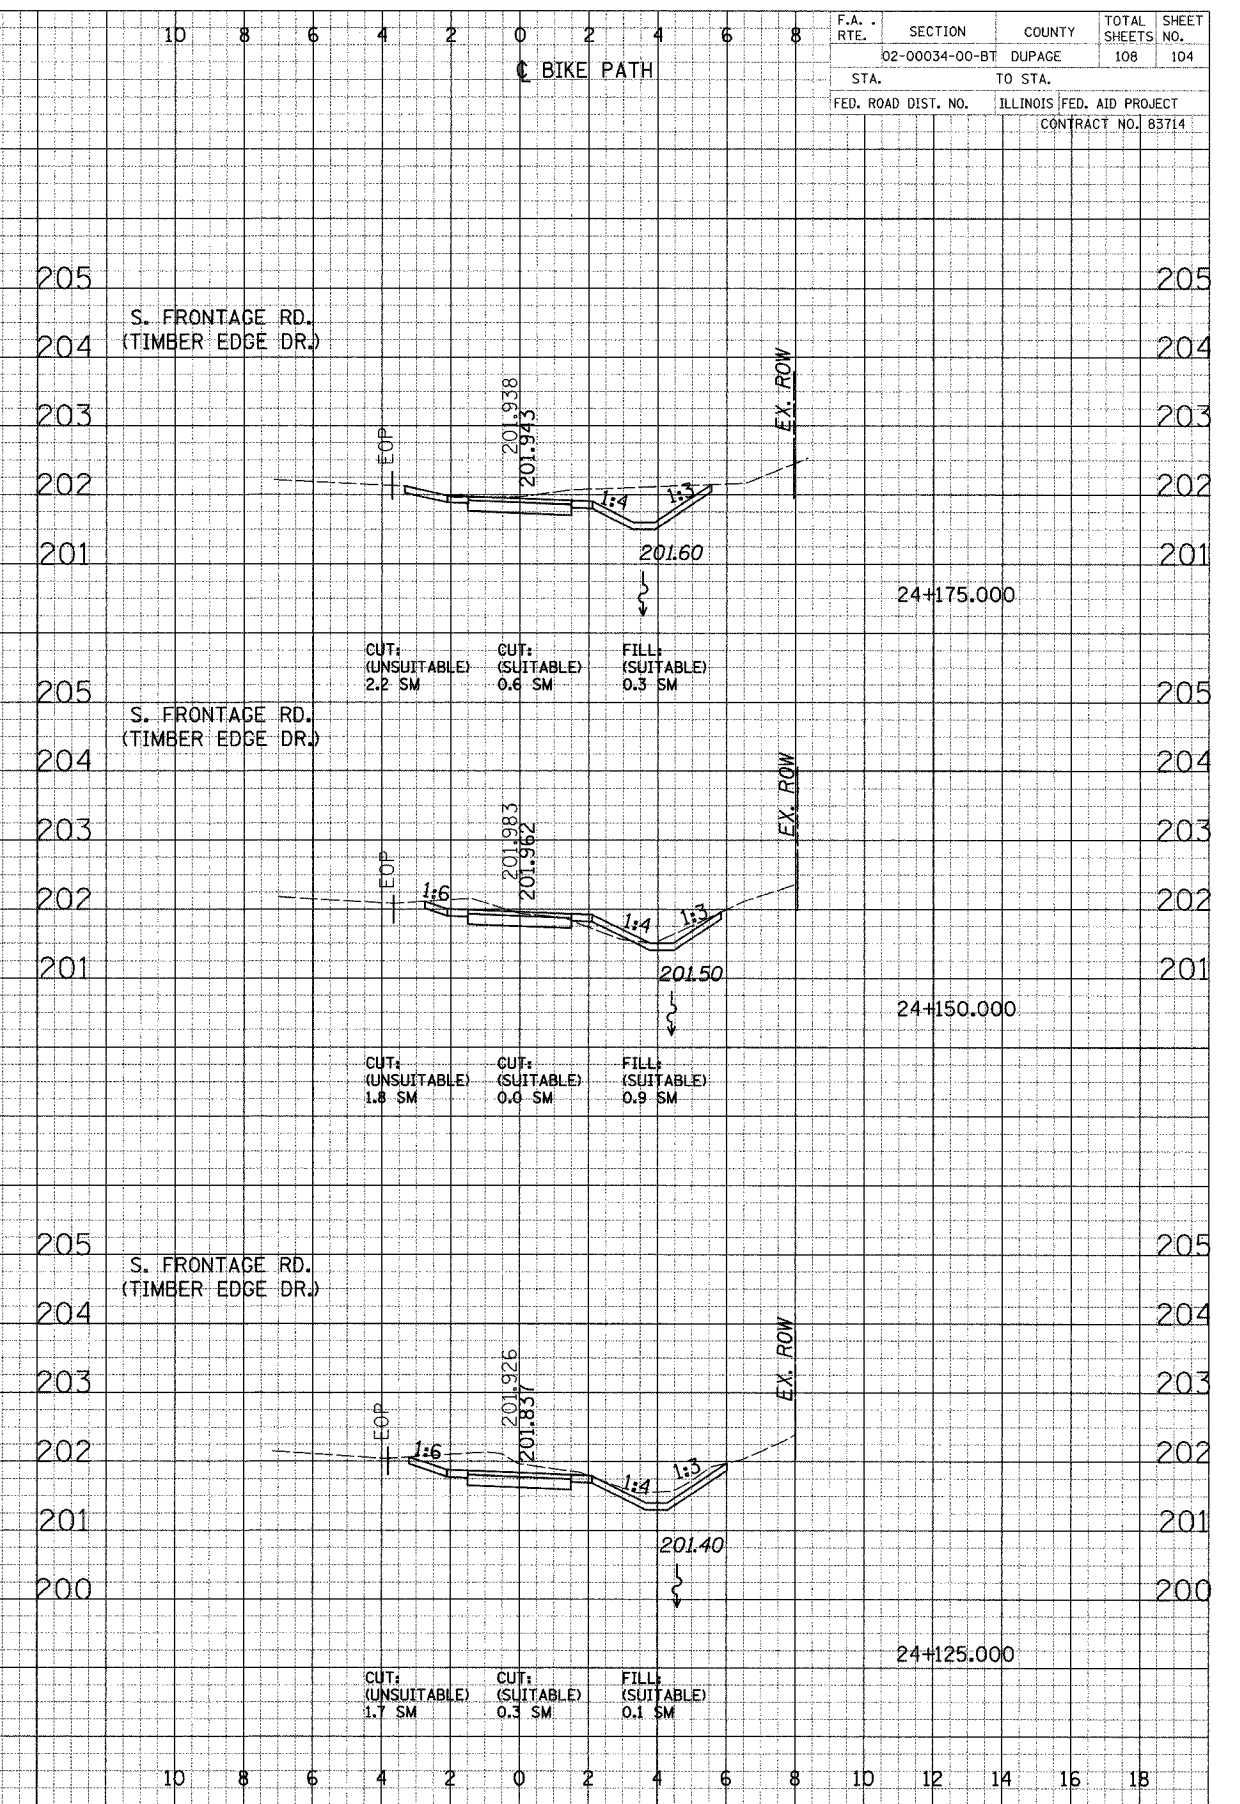


FINISH SURVEY PLOTTED DATE: _____
 NOTE BOOK NO. _____
 AREA CHECKED: _____
 BY: _____

ORIGINAL SURVEY PLOTTED DATE: _____
 NOTE BOOK NO. _____
 AREA CHECKED: _____
 BY: _____

| | | | | |
|---------------------|--------------------|------------------|--------------|-----------|
| F.A. RTE. | SECTION | COUNTY | TOTAL SHEETS | SHEET NO. |
| | 02-00034-00-BT | DUPAGE | 108 | 104 |
| STA. | TO STA. | | | |
| FED. ROAD DIST. NO. | ILLINOIS | FED. AID PROJECT | | |
| | CONTRACT NO. 83714 | | | |

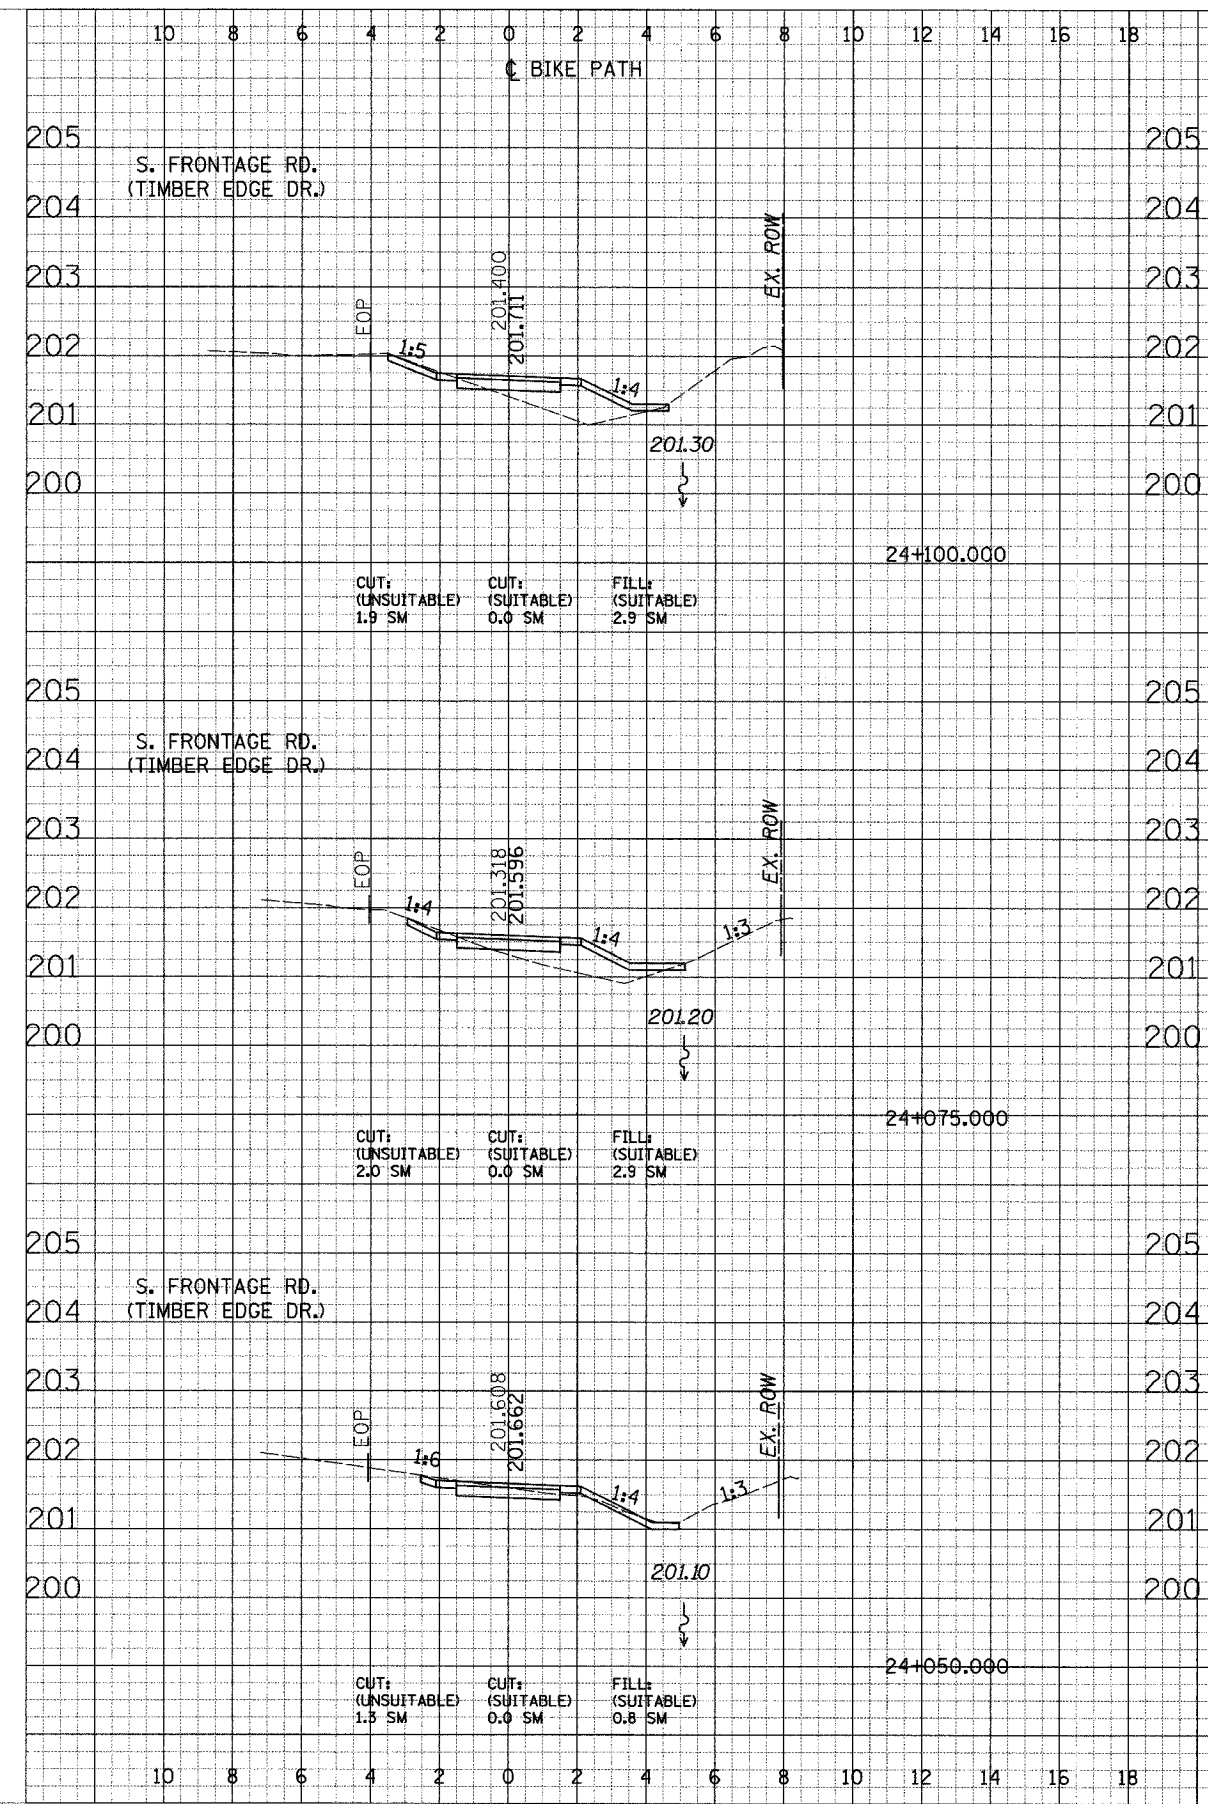

CROSS SECTIONS - OAKBROOK