

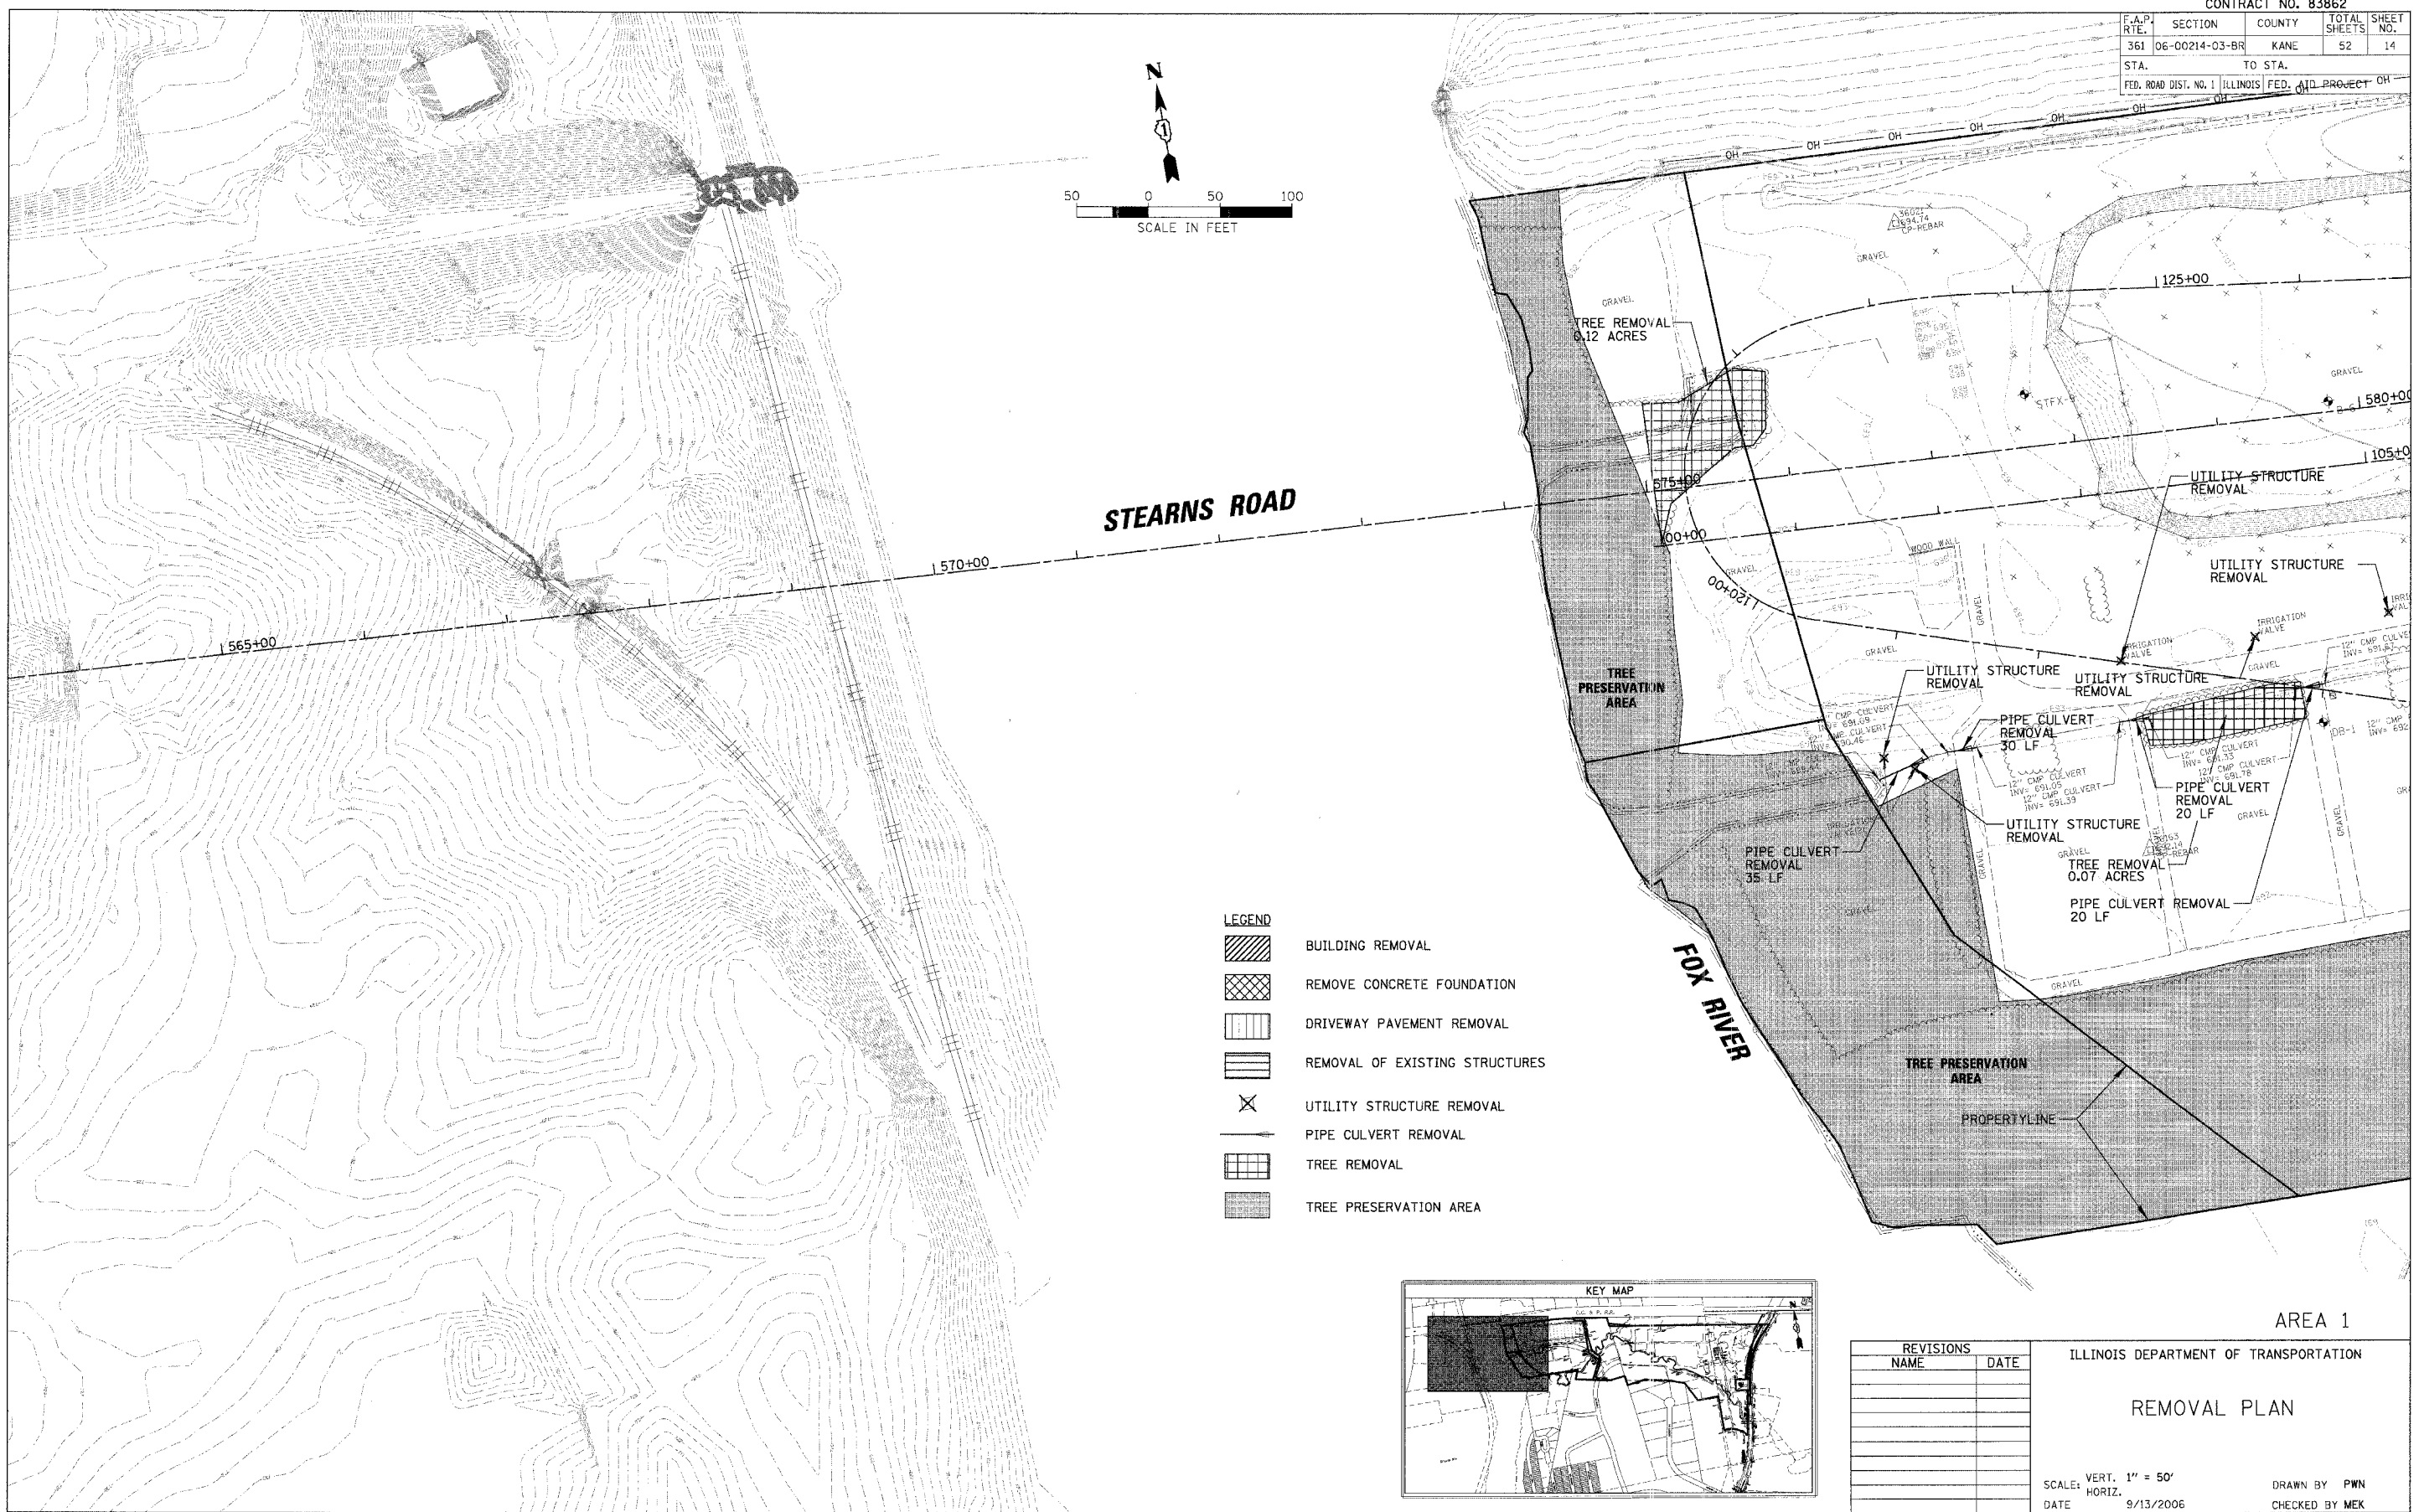


CONTRACT NO. 83862

F.A.P. RITE	SECTION	COUNTY	TOTAL SHEETS	SHEET NO.
361	06-00214-03-BR	KANE	52	14
STA.	TO STA.			
FED. ROAD DIST. NO. 1 ILLINOIS FED. AID PROJECT OH				

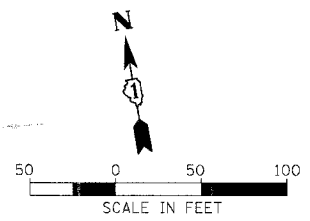

LEGEND	
	BUILDING REMOVAL
	REMOVE CONCRETE FOUNDATION
	DRIVEWAY PAVEMENT REMOVAL
	REMOVAL OF EXISTING STRUCTURES
	UTILITY STRUCTURE REMOVAL
	PIPE CULVERT REMOVAL
	TREE REMOVAL
	TREE PRESERVATION AREA

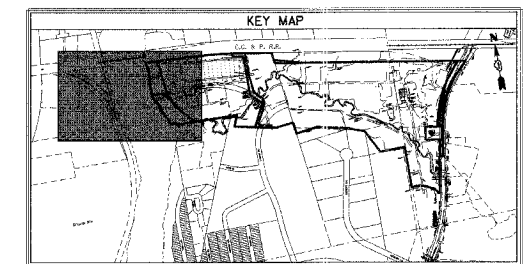

REVISIONS	
NAME	DATE

AREA 1

ILLINOIS DEPARTMENT OF TRANSPORTATION

REMOVAL PLAN

SCALE: VERT. 1" = 50'
 HORIZ. DATE 9/13/2006

DRAWN BY PWN
 CHECKED BY MEK

CHRISTOPHER B. BURKE ENGINEERING, LTD.
 9575 W. Higgins Road, Suite 600
 Rosemont, Illinois 60018
 (847) 823-0500



PLOT DATE = 9/13/2006
 FILE NAME = N:\vancouver\14\106000\14\106000.dwg
 USER NAME = RUSSETT