




DATE	
BY	
PROJECT	
NO. _____	
DATE	
BY	
PROJECT	
NO. _____	

CHRISTOPHER B. BURKE ENGINEERING, LTD.
 9575 W. Higgins Road, Suite 600
 Rosemont, Illinois 60018
 (847) 823-0500



DATE	
BY	
PROJECT	
NO. _____	
DATE	
BY	
PROJECT	
NO. _____	

PLOT DATE = 9/13/2006
 FILE NAME = #FILE#
 PLOT SCALE = 1" = 50'
 USER NAME = #USER#

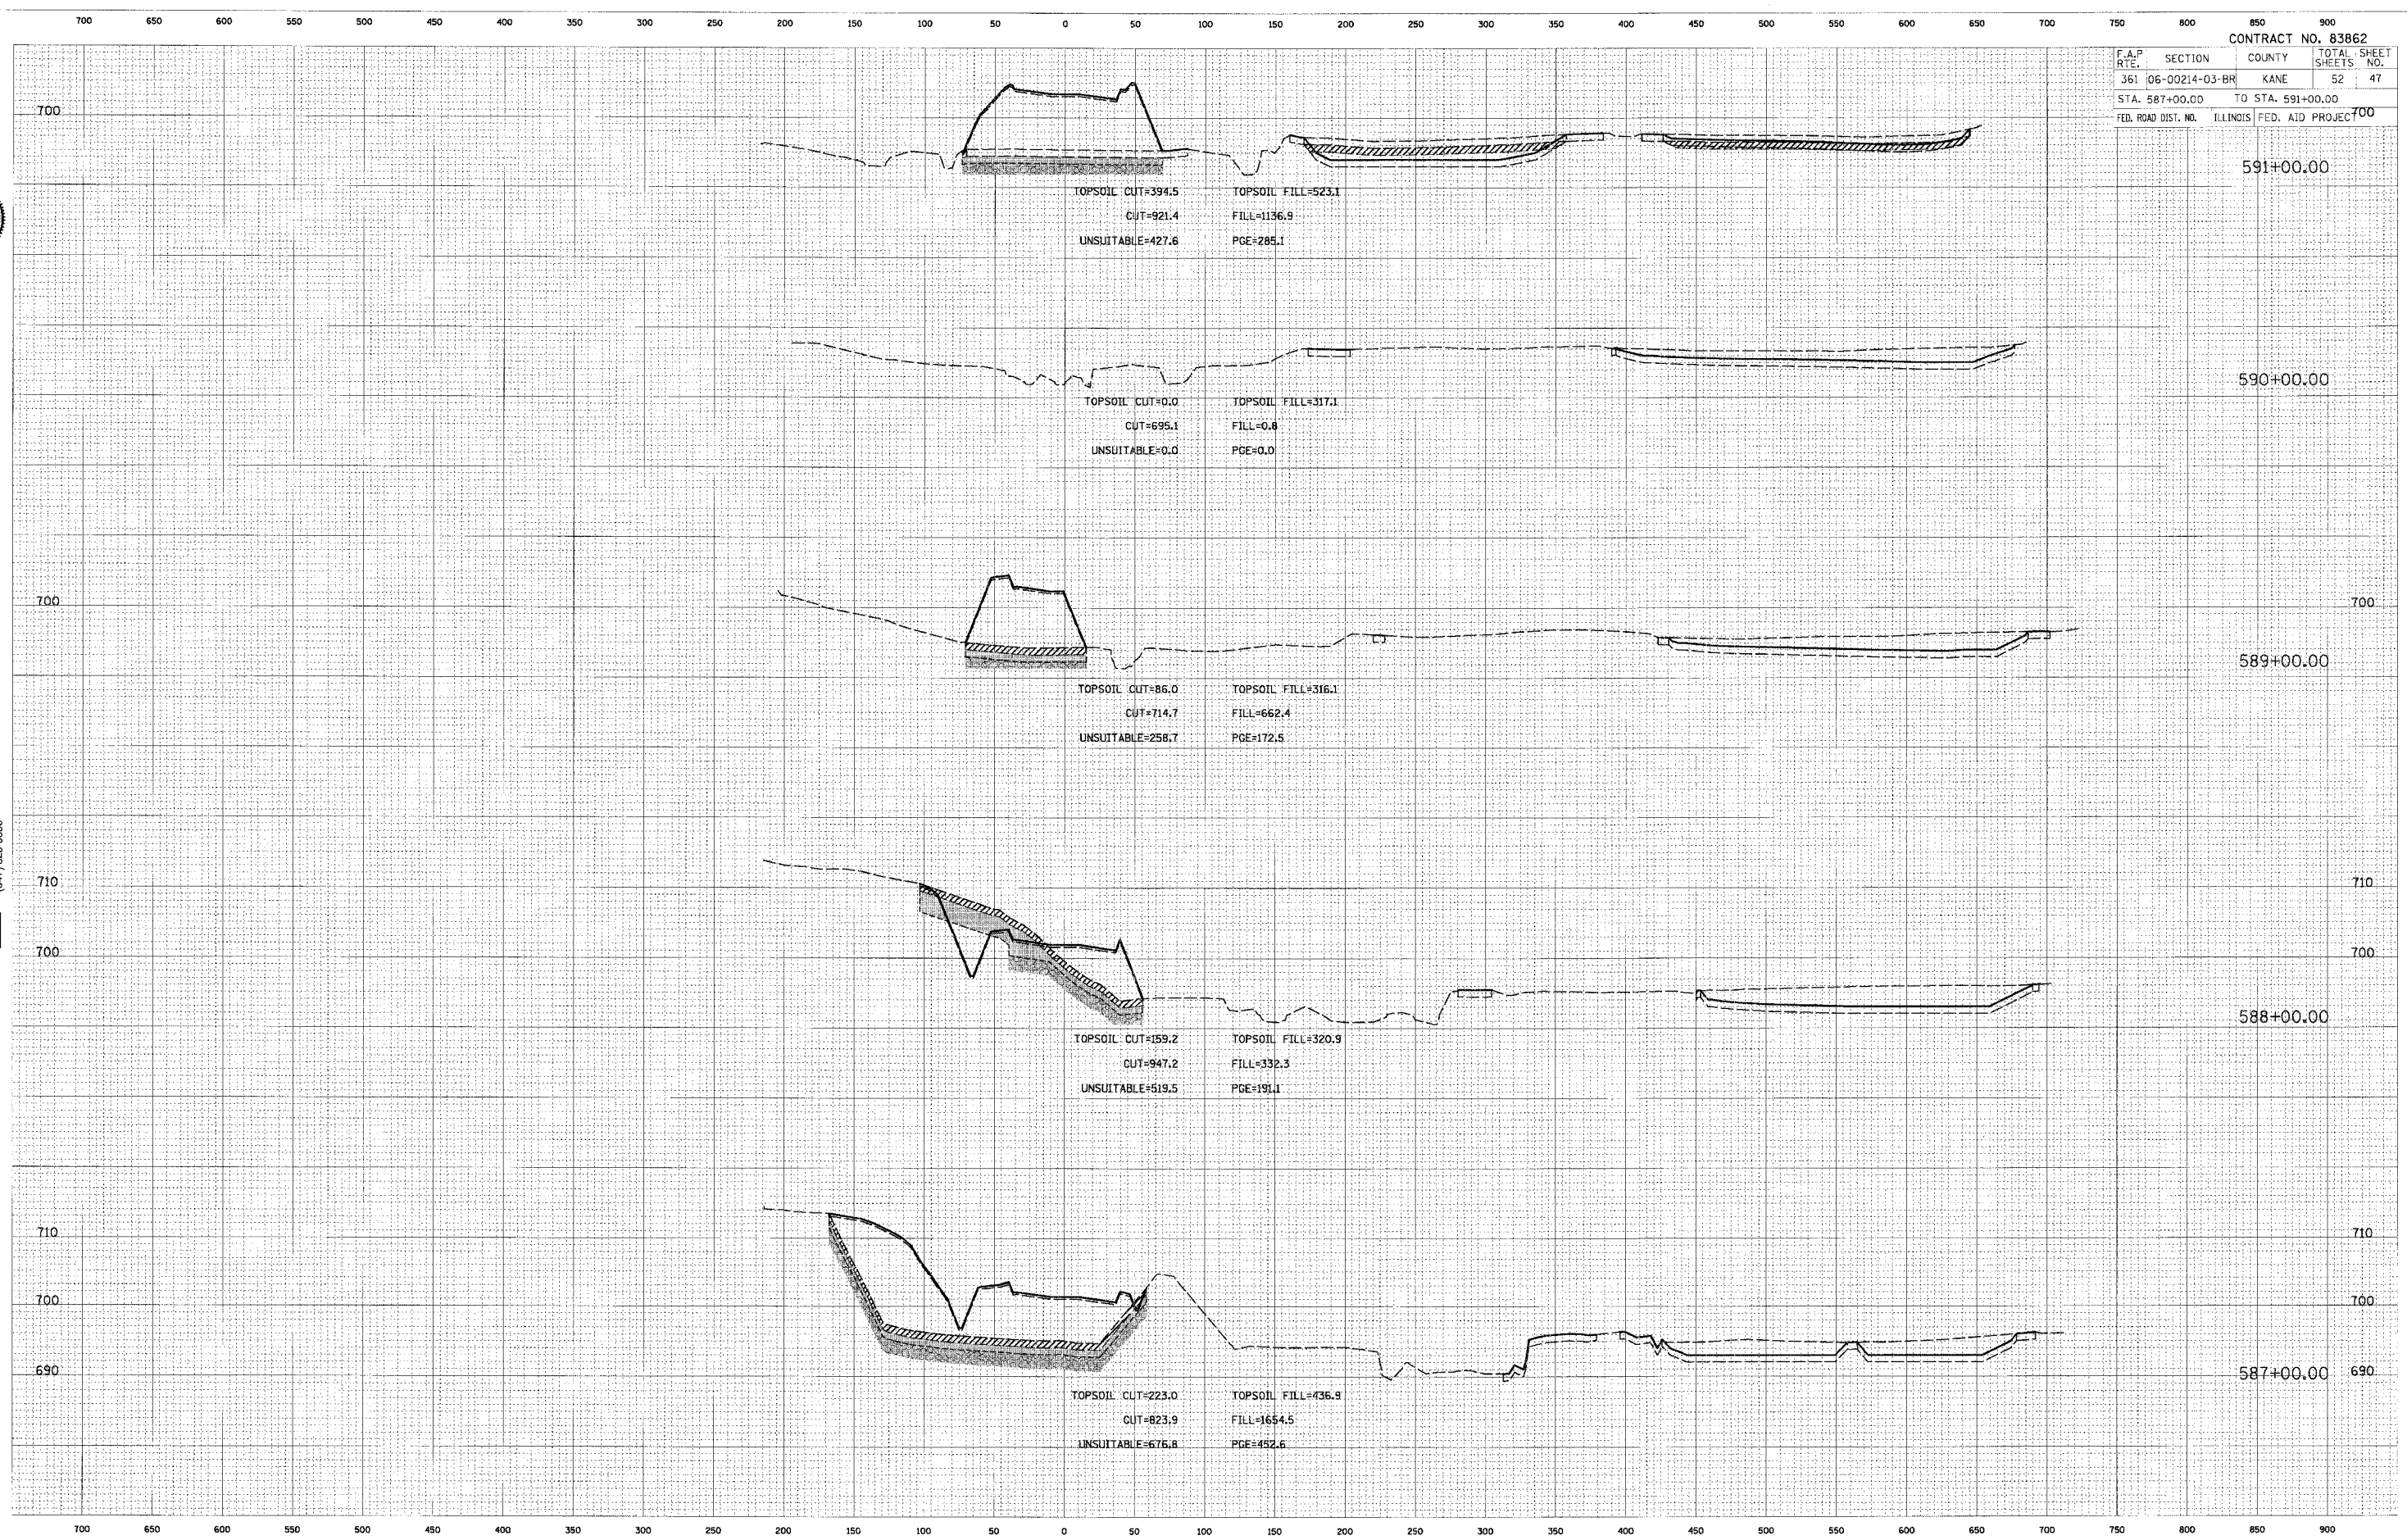

CONTRACT NO. 83862				
F.A.P. NO.	SECTION	COUNTY	TOTAL SHEETS	SHEET NO.
361	06-00214-03-BR	KANE	52	47
STA. 587+00.00		TO STA. 591+00.00		
FED. ROAD DIST. NO.	ILLINOIS	FED. AID PROJEC	700	