



STAGE I CONSTRUCTION

(Looking North)

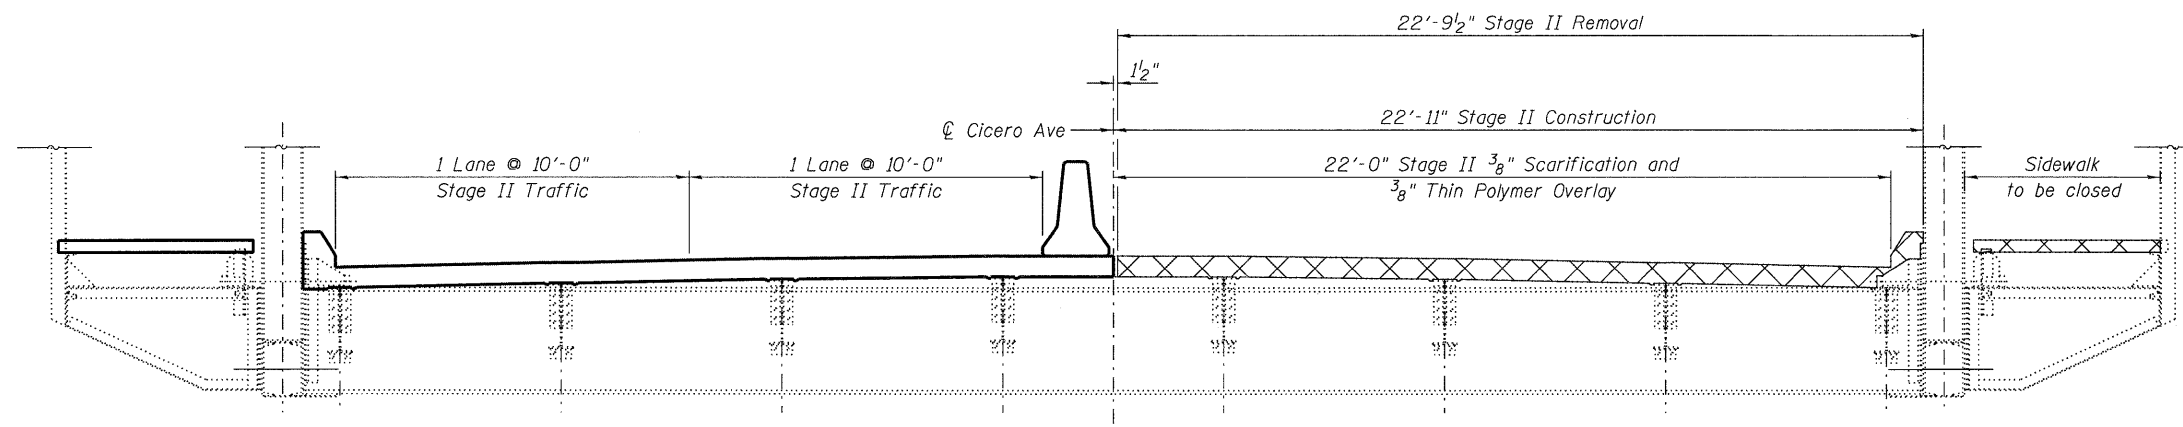

STAGE II CONSTRUCTION

(Looking North)

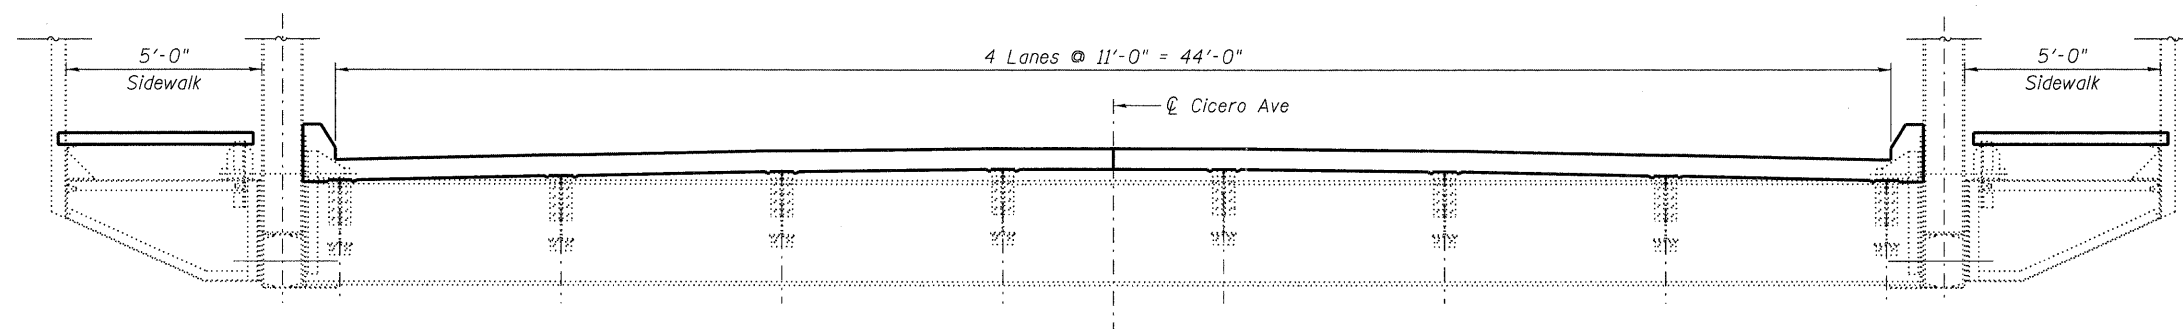

FINAL SECTION

(Looking North)

LEGEND



Concrete Removal for Exp. Joint Replacement. See Note 1.

NOTES:

1. Concrete Deck Parapet Removal as required for the expansion joint replacement. See sheet S-4.
2. See sheet S-5 for Temporary Concrete Barrier Details.
3. The Contractor is responsible for means and methods to ensure the complete stability at the structural members during construction.
4. See Roadway Plans for quantity of Temporary Concrete Barrier.

N:\PROJ\03398\00\Design\Structural\CAD\03398\00_03_StageI.dgn

<p>Clorba Group, Inc. CONSULTING ENGINEERS 1607 North Commonwealth Avenue Suite 202 Chicago, Illinois 60658 Tel: 773.776.4200 Fax: 773.776.4214 Email: clorba@clorba.com</p>	USER NAME = ekhan	DESIGNED - BWS	REVISED -	<p align="center">STATE OF ILLINOIS DEPARTMENT OF TRANSPORTATION</p>	<p align="center">STAGE CONSTRUCTION STRUCTURE NO. 016-0421</p>	F.A.P. RTE. 350	SECTION 3068 A-B-R-1	COUNTY COOK	TOTAL SHEETS 57	SHEET NO. 26
	PLOT SCALE = 2x8 1/4" = 1"	CHECKED - AMK	REVISED -			SHEET NO. S-3 OF S-27 SHEETS		CONTRACT NO. 60N88		
	PLOT DATE = 9/9/2011	DRAWN - RD	REVISED -			ILLINOIS FED. AID PROJECT				
	CHECKED - DL	REVISED -	REVISED -							