


NORTH ABUTMENT ELEVATION
(Looking North)

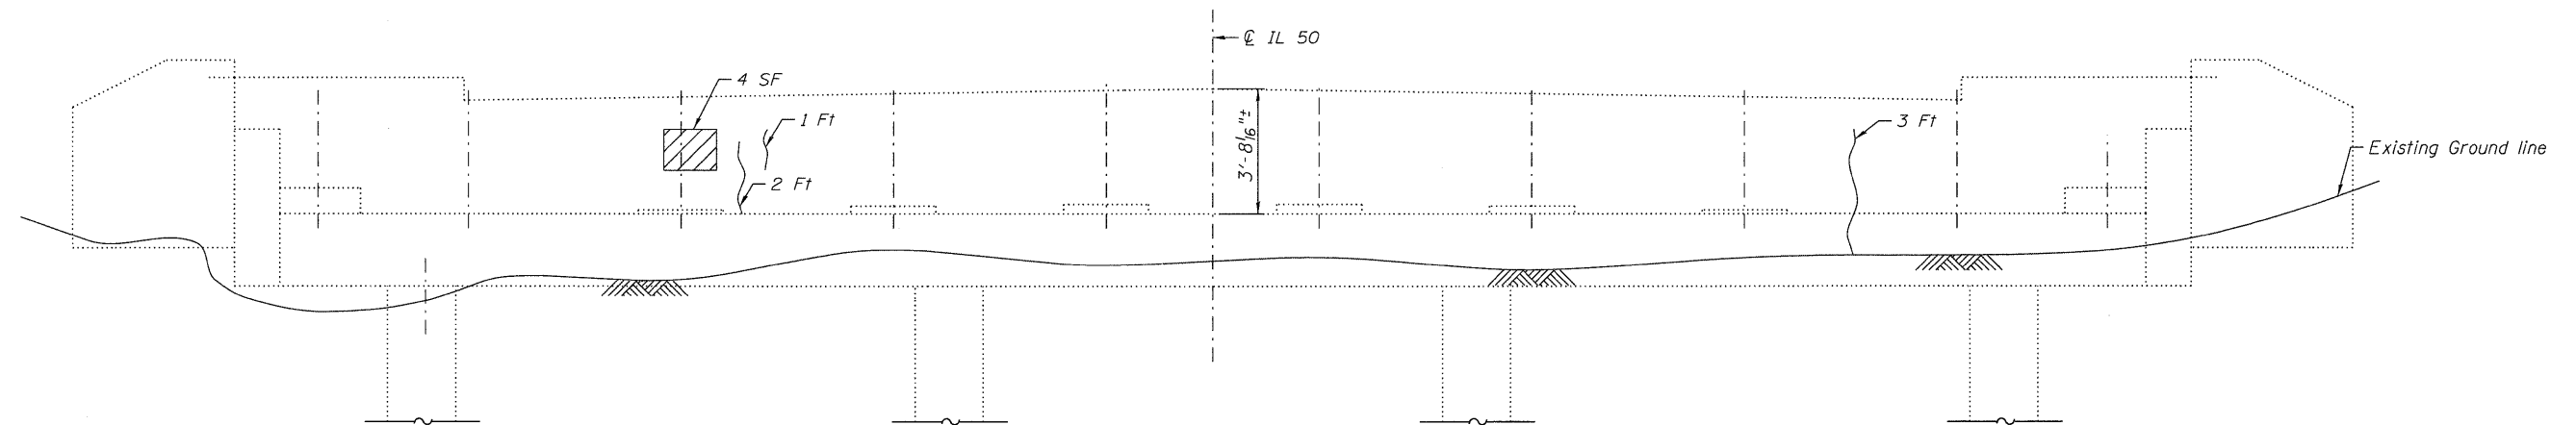

SOUTH ABUTMENT ELEVATION
(Looking South)

NOTES:

- Repairs shall include but not be limited to the areas shown on the plan. The actual areas to be repaired will be determined by the Engineer at the time of construction.
- Concrete sealer shall be applied to all structural repair of concrete on backwalls and bridge seats.

LEGEND

- Structural Repair of Concrete (Depth Equal to or less than 5 inches)
- Epoxy Crack Injection

BILL OF MATERIAL

ITEM	UNIT	TOTAL
Structural Repair of Concrete (Depth Equal to or Less than 5 inches)	Sq. Ft.	6
Epoxy Crack Injection	Feet	6
Concrete Sealer	Sq. Ft.	6

N:\PROJ\033398\00\Design\Structural\CAD\033398\00_22_Abutment_Repairs.dgn

Clorba Group, Inc.
CONSULTING ENGINEERS
1507 North Commercial Avenue
Suite 402 Chicago, Illinois 60655
Tel: 773.776.4000
Fax: 773.776.4014
Email: clorba@clorba.com

USER NAME = akhan	DESIGNED - BWS	REVISED -
	CHECKED - AMK	REVISED -
PLOT SCALE = 2x8 1/2" / 11"	DRAWN - LVH	REVISED -
PLOT DATE = 9/9/2011	CHECKED - AMK	REVISED -

STATE OF ILLINOIS
DEPARTMENT OF TRANSPORTATION

ABUTMENT REPAIRS
STRUCTURE NO. 016-0421

SHEET NO. S-22 OF S-27 SHEETS

F.A.P. RTE.	SECTION	COUNTY	TOTAL SHEETS	SHEET NO.
350	3068 A-B-R-1	COOK	57	45
			CONTRACT NO. 60N88	
ILLINOIS FED. AID PROJECT				