


BY	DATE
FINAL SURVEY NO.	SURVEYED PLOTTED TEMPLATE AREAS CHECKED

BY	DATE
ORIGINAL SURVEY NO.	SURVEYED PLOTTED TEMPLATE AREAS CHECKED

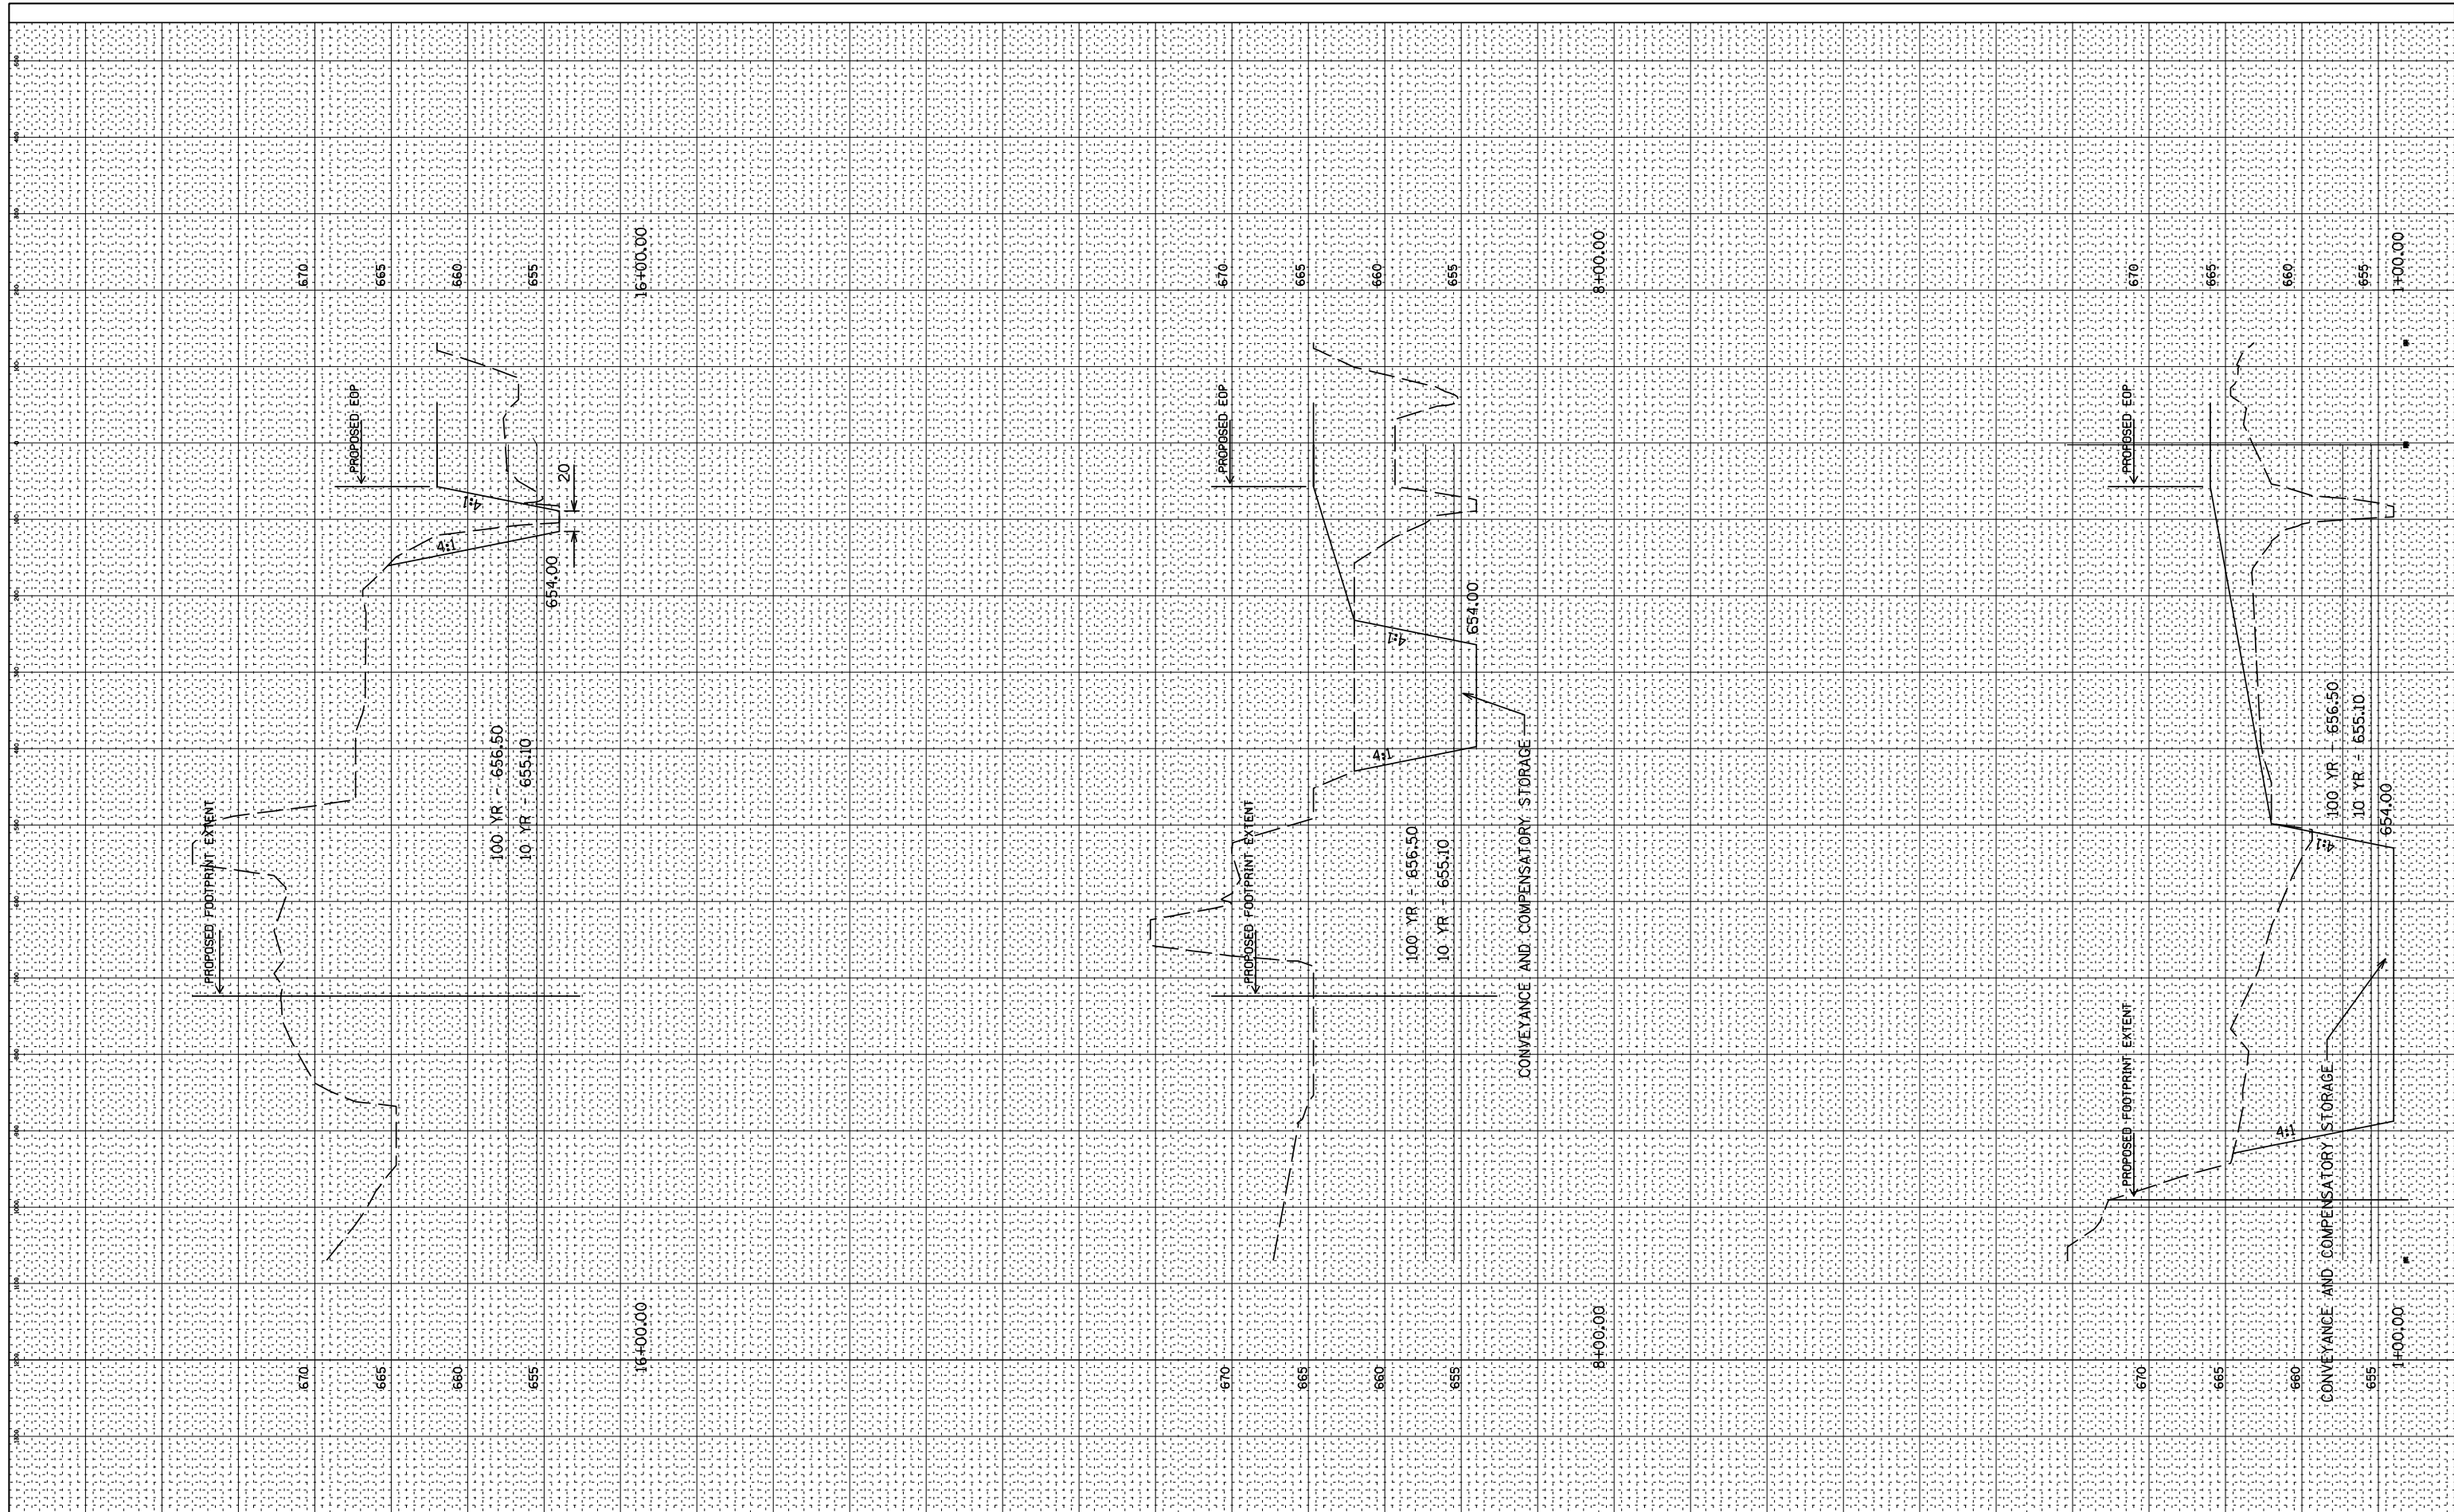

FILE NAME = N:\dots\070404\Drawn\LAY_070404_YORK.dgn

USER NAME = PPROCACC	DESIGNED -	REVISED -
PLOT SCALE = 150'	DRAWN -	REVISED -
PLOT DATE = 1/9/2009	CHECKED -	REVISED -
	DATE -	REVISED -

IDOT

CONCEPTUAL CROSS SECTIONS EXHIBIT 5A

SCALE: SHEET NO. OF SHEETS STA. TO STA.

F.A. RTE.	SECTION	COUNTY	TOTAL SHEETS	SHEET NO.
CONTRACT NO.				
ILLINOIS FED. AID PROJECT				