


3000 2800 2600 2400 2200 2000 1800 1600 1400 1200 1000 800 600 400 200 0 200 400 600 800 1000 1200 1400 1600 1800 2000 2200 2400 2600

BY	DATE
FINAL SURVEY	SURVEYED
NOTE BOOK	PLOTTED
NO.	TEMPLATE
	AREAS CHECKED

BY	DATE
ORIGINAL SURVEY	SURVEYED
NOTE BOOK	PLOTTED
NO.	TEMPLATE
	AREAS CHECKED

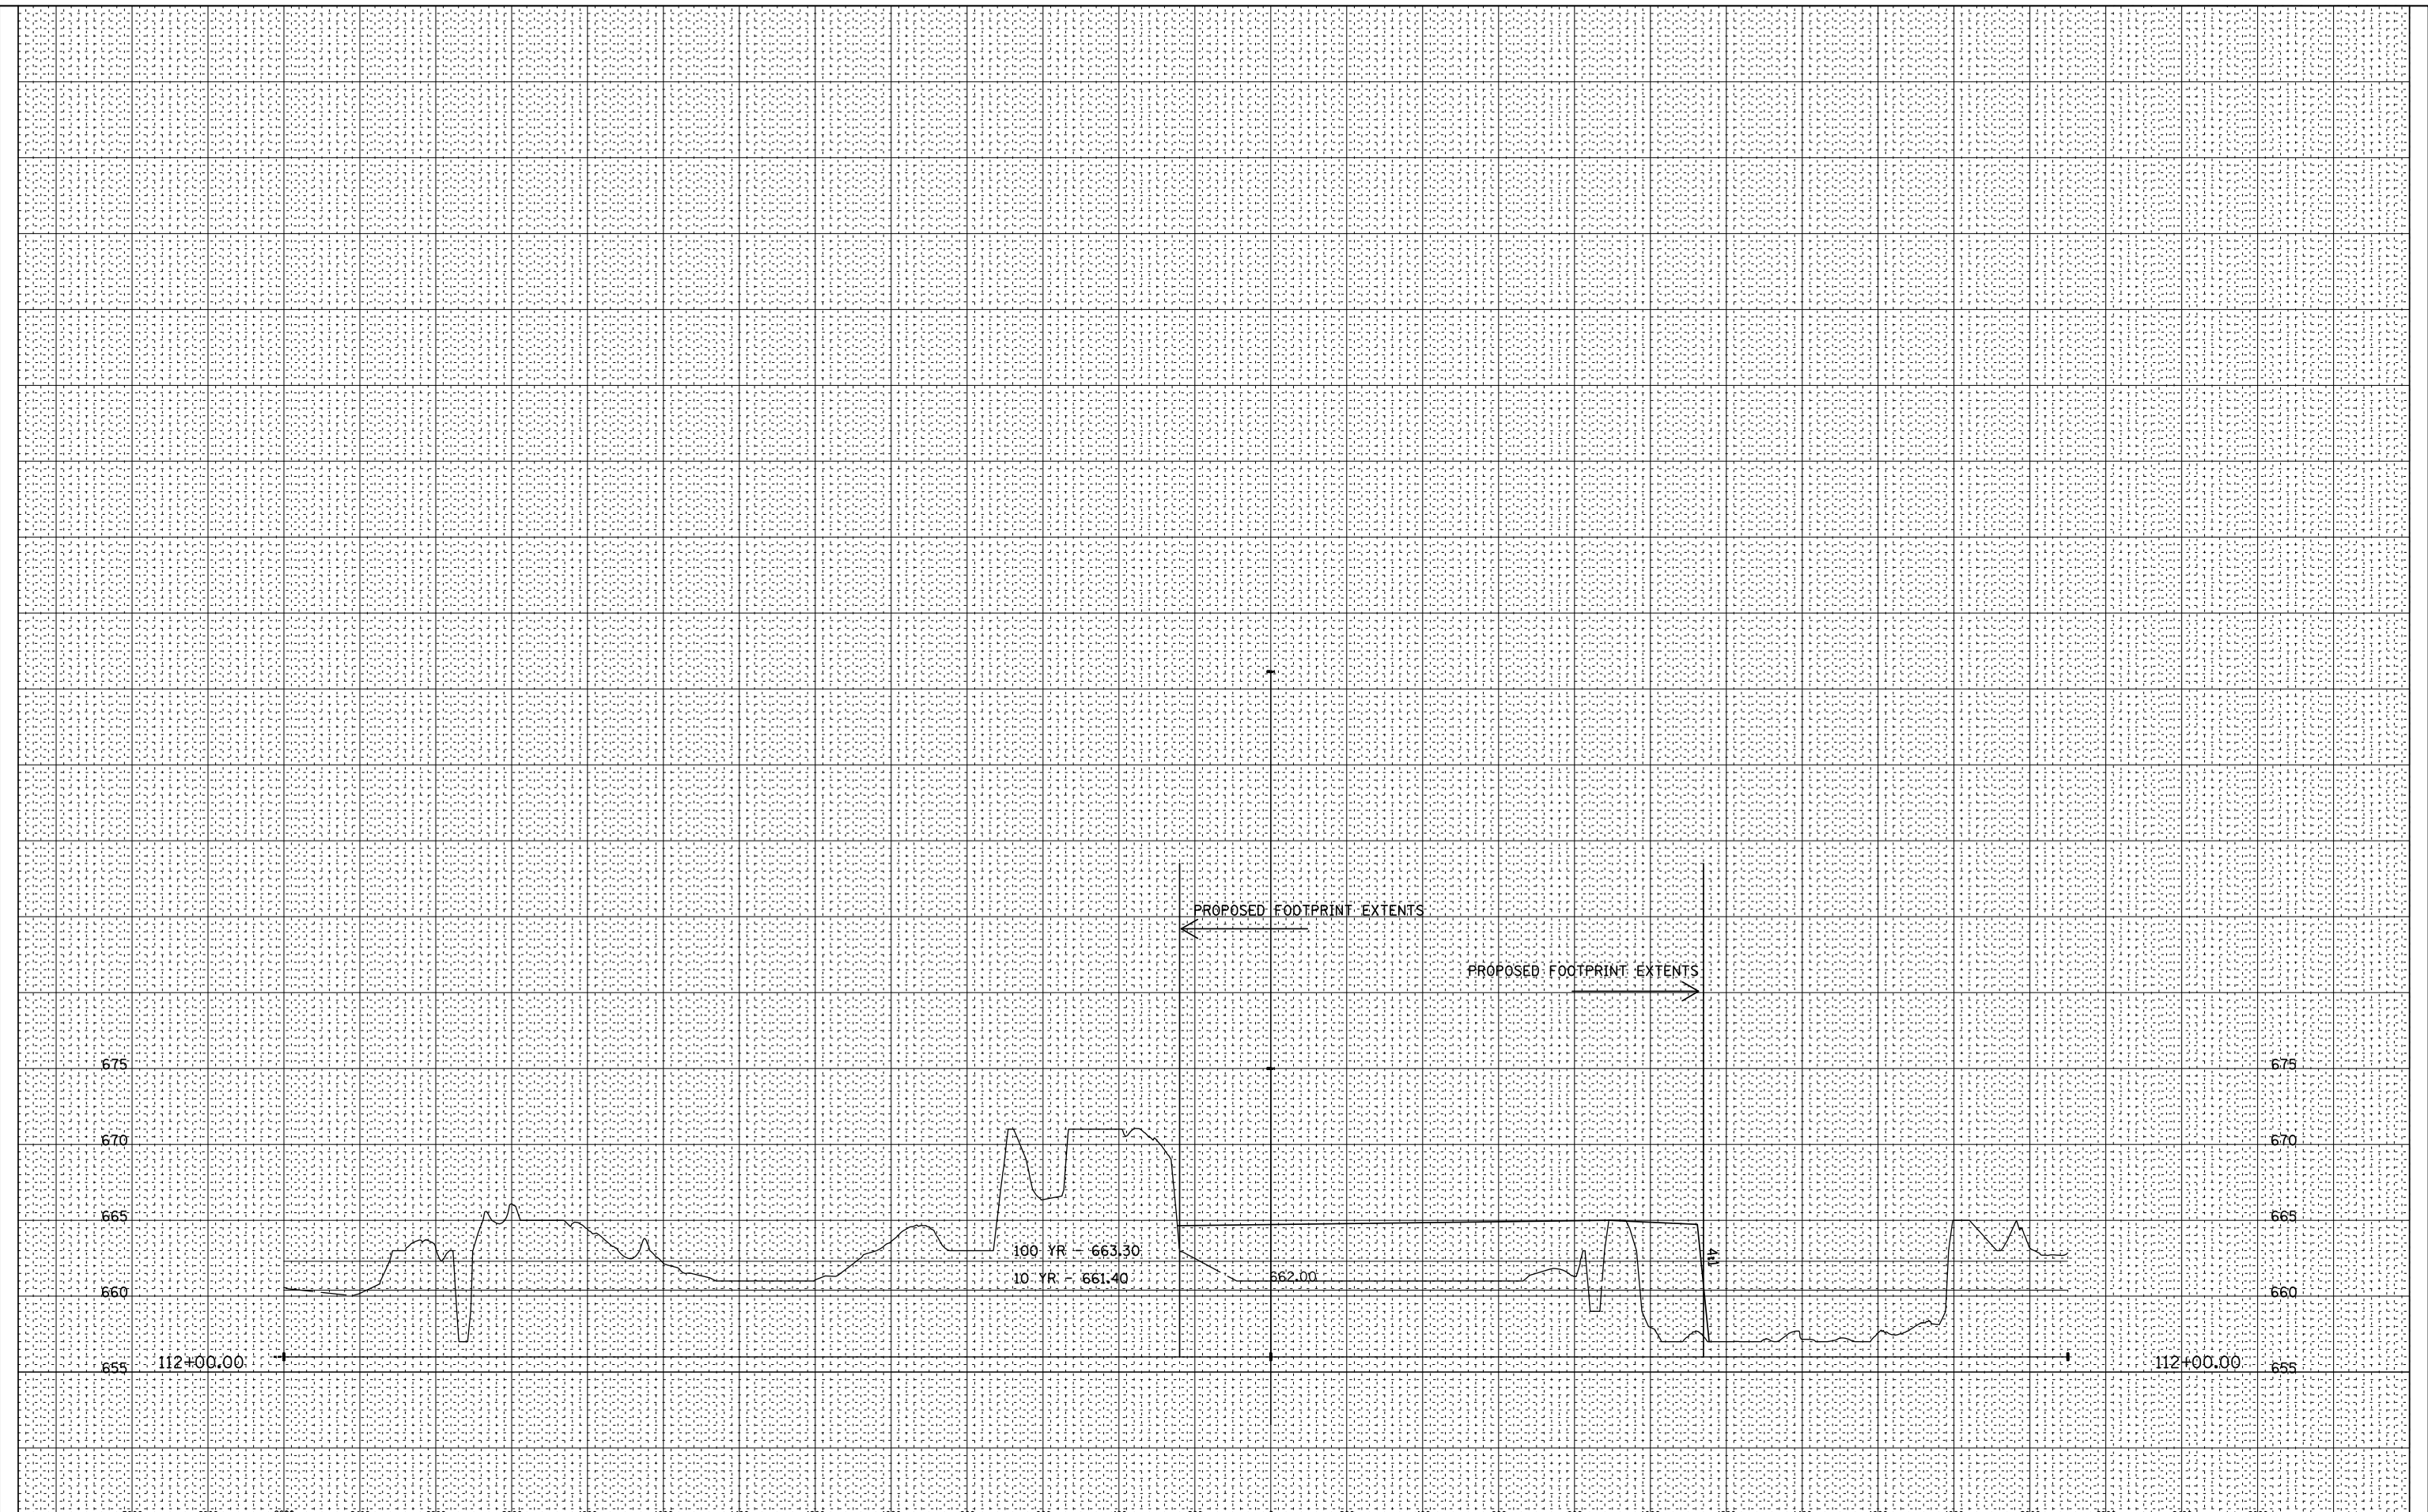

FILE NAME = N:\Idot\070404\Drain\ss.lay

USER NAME = PPROCACC	DESIGNED -	REVISED -
PLOT SCALE = 400'	DRAWN -	REVISED -
PLOT DATE = 1/9/2009	CHECKED -	REVISED -
	DATE -	REVISED -

**IDOT**

**CONCEPTUAL CROSS SECTIONS  
EXHIBIT 5B**

SCALE: SHEET NO. OF SHEETS STA. TO STA.

F.A. RTE.	SECTION	COUNTY	TOTAL SHEETS	SHEET NO.
CONTRACT NO.				
FED. ROAD DIST. NO. ILLINOIS FED. AID PROJECT				