

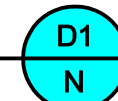



**CONCEPTUAL CROSS SECTION**

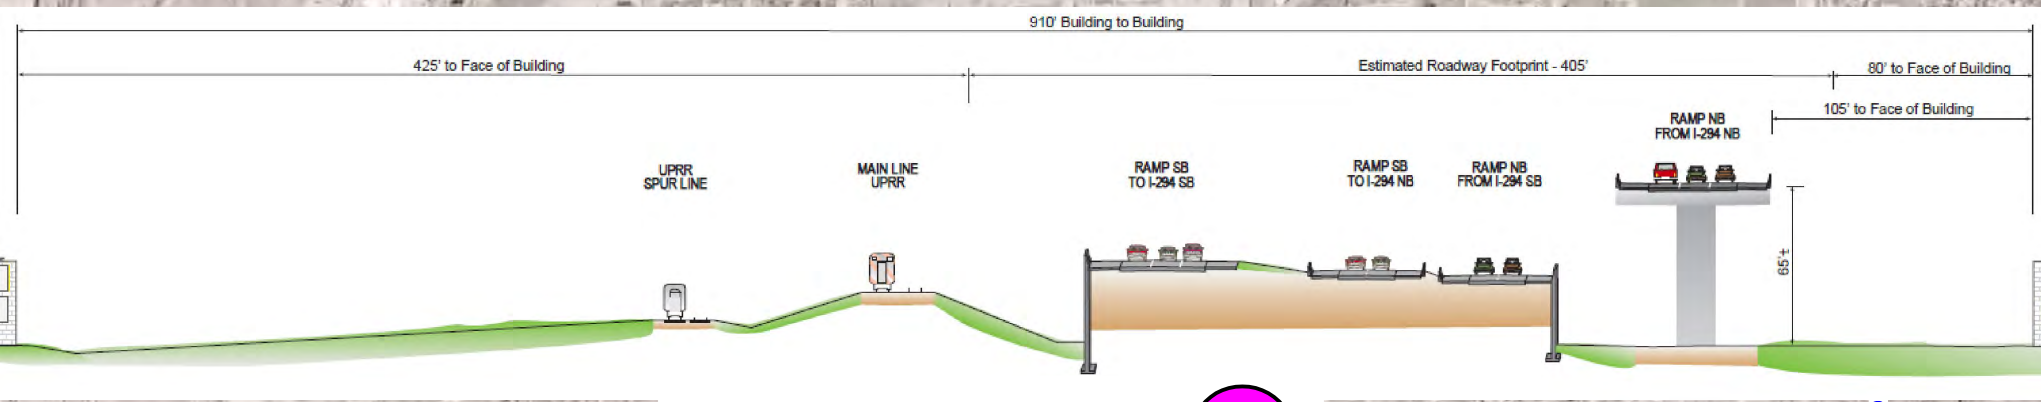

**NOTE**  
 CONCEPTUAL CROSS SECTIONS ARE REPRESENTATIVE IN NATURE AND NOT INTENDED TO SHOW ULTIMATE BRIDGE AND RETAINING WALL DESIGN, LANDSCAPING, NOISE BARRIERS AND OTHER ROADSIDE FEATURES WILL BE IDENTIFIED AT A LATER DATE.

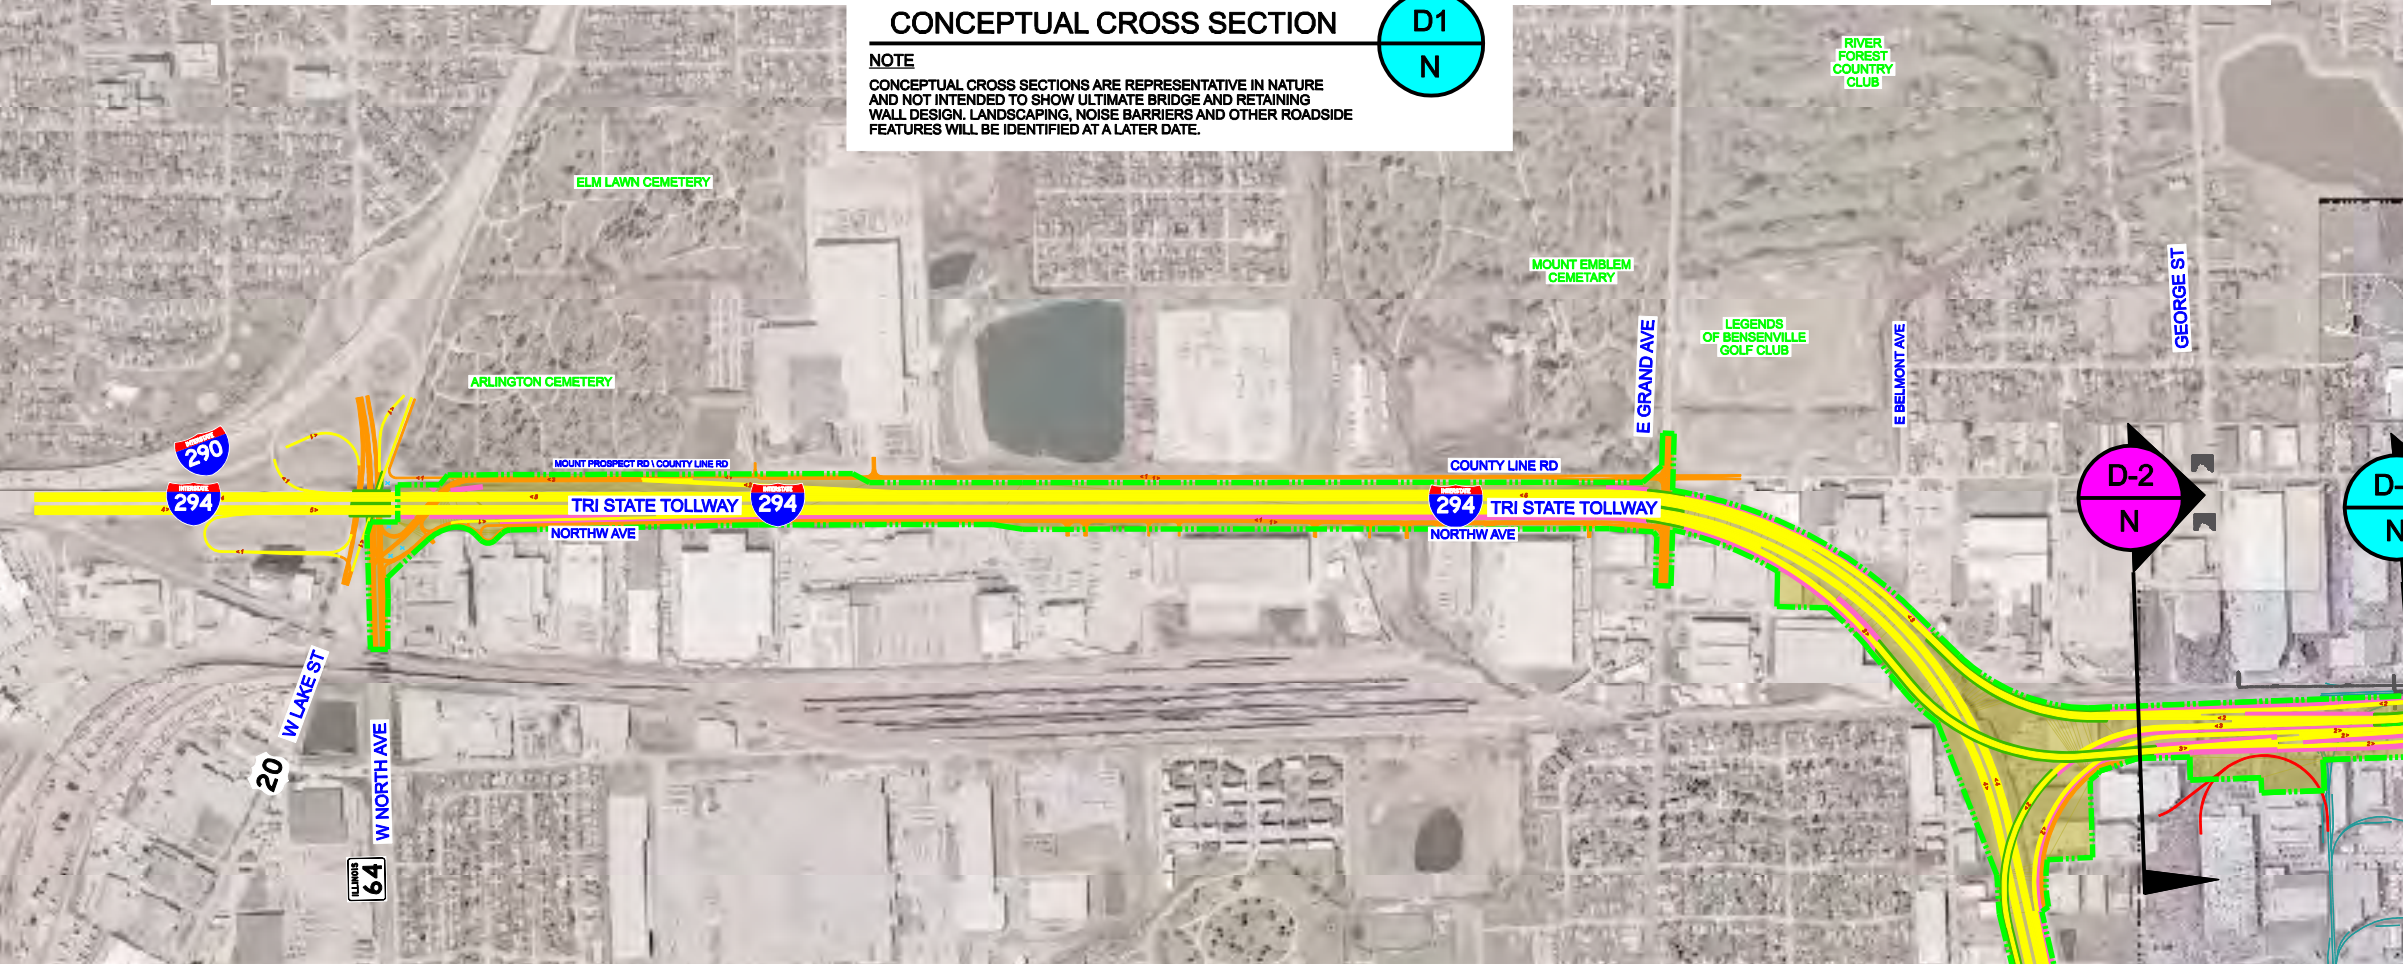

**CONCEPTUAL CROSS SECTION**

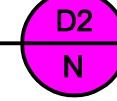

**NOTE**  
 CONCEPTUAL CROSS SECTIONS ARE REPRESENTATIVE IN NATURE AND NOT INTENDED TO SHOW ULTIMATE BRIDGE AND RETAINING WALL DESIGN, LANDSCAPING, NOISE BARRIERS AND OTHER ROADSIDE FEATURES WILL BE IDENTIFIED AT A LATER DATE.

**PRELIMINARY**

ELGIN O'HARE WEST BYPASS  
 communities. opportunities. solutions.

APPENDIX N  
 SOUTH BYPASS PLAN  
 (SOUTH CONNECTION "D")

Illinois Department of Transportation

CH2MHILL

DECEMBER 2009

