


USER NAME = gspvey
 FILE NAME = 1180RPV_9R_FSA203.sht
 PLOT SCALE = 200.0000 1/IN.
 PLOT DATE = 10/30/2008



WEST BYPASS NEAR FUTURE RUNWAY 9R - PLAN VIEW

SHEET 5 OF 24



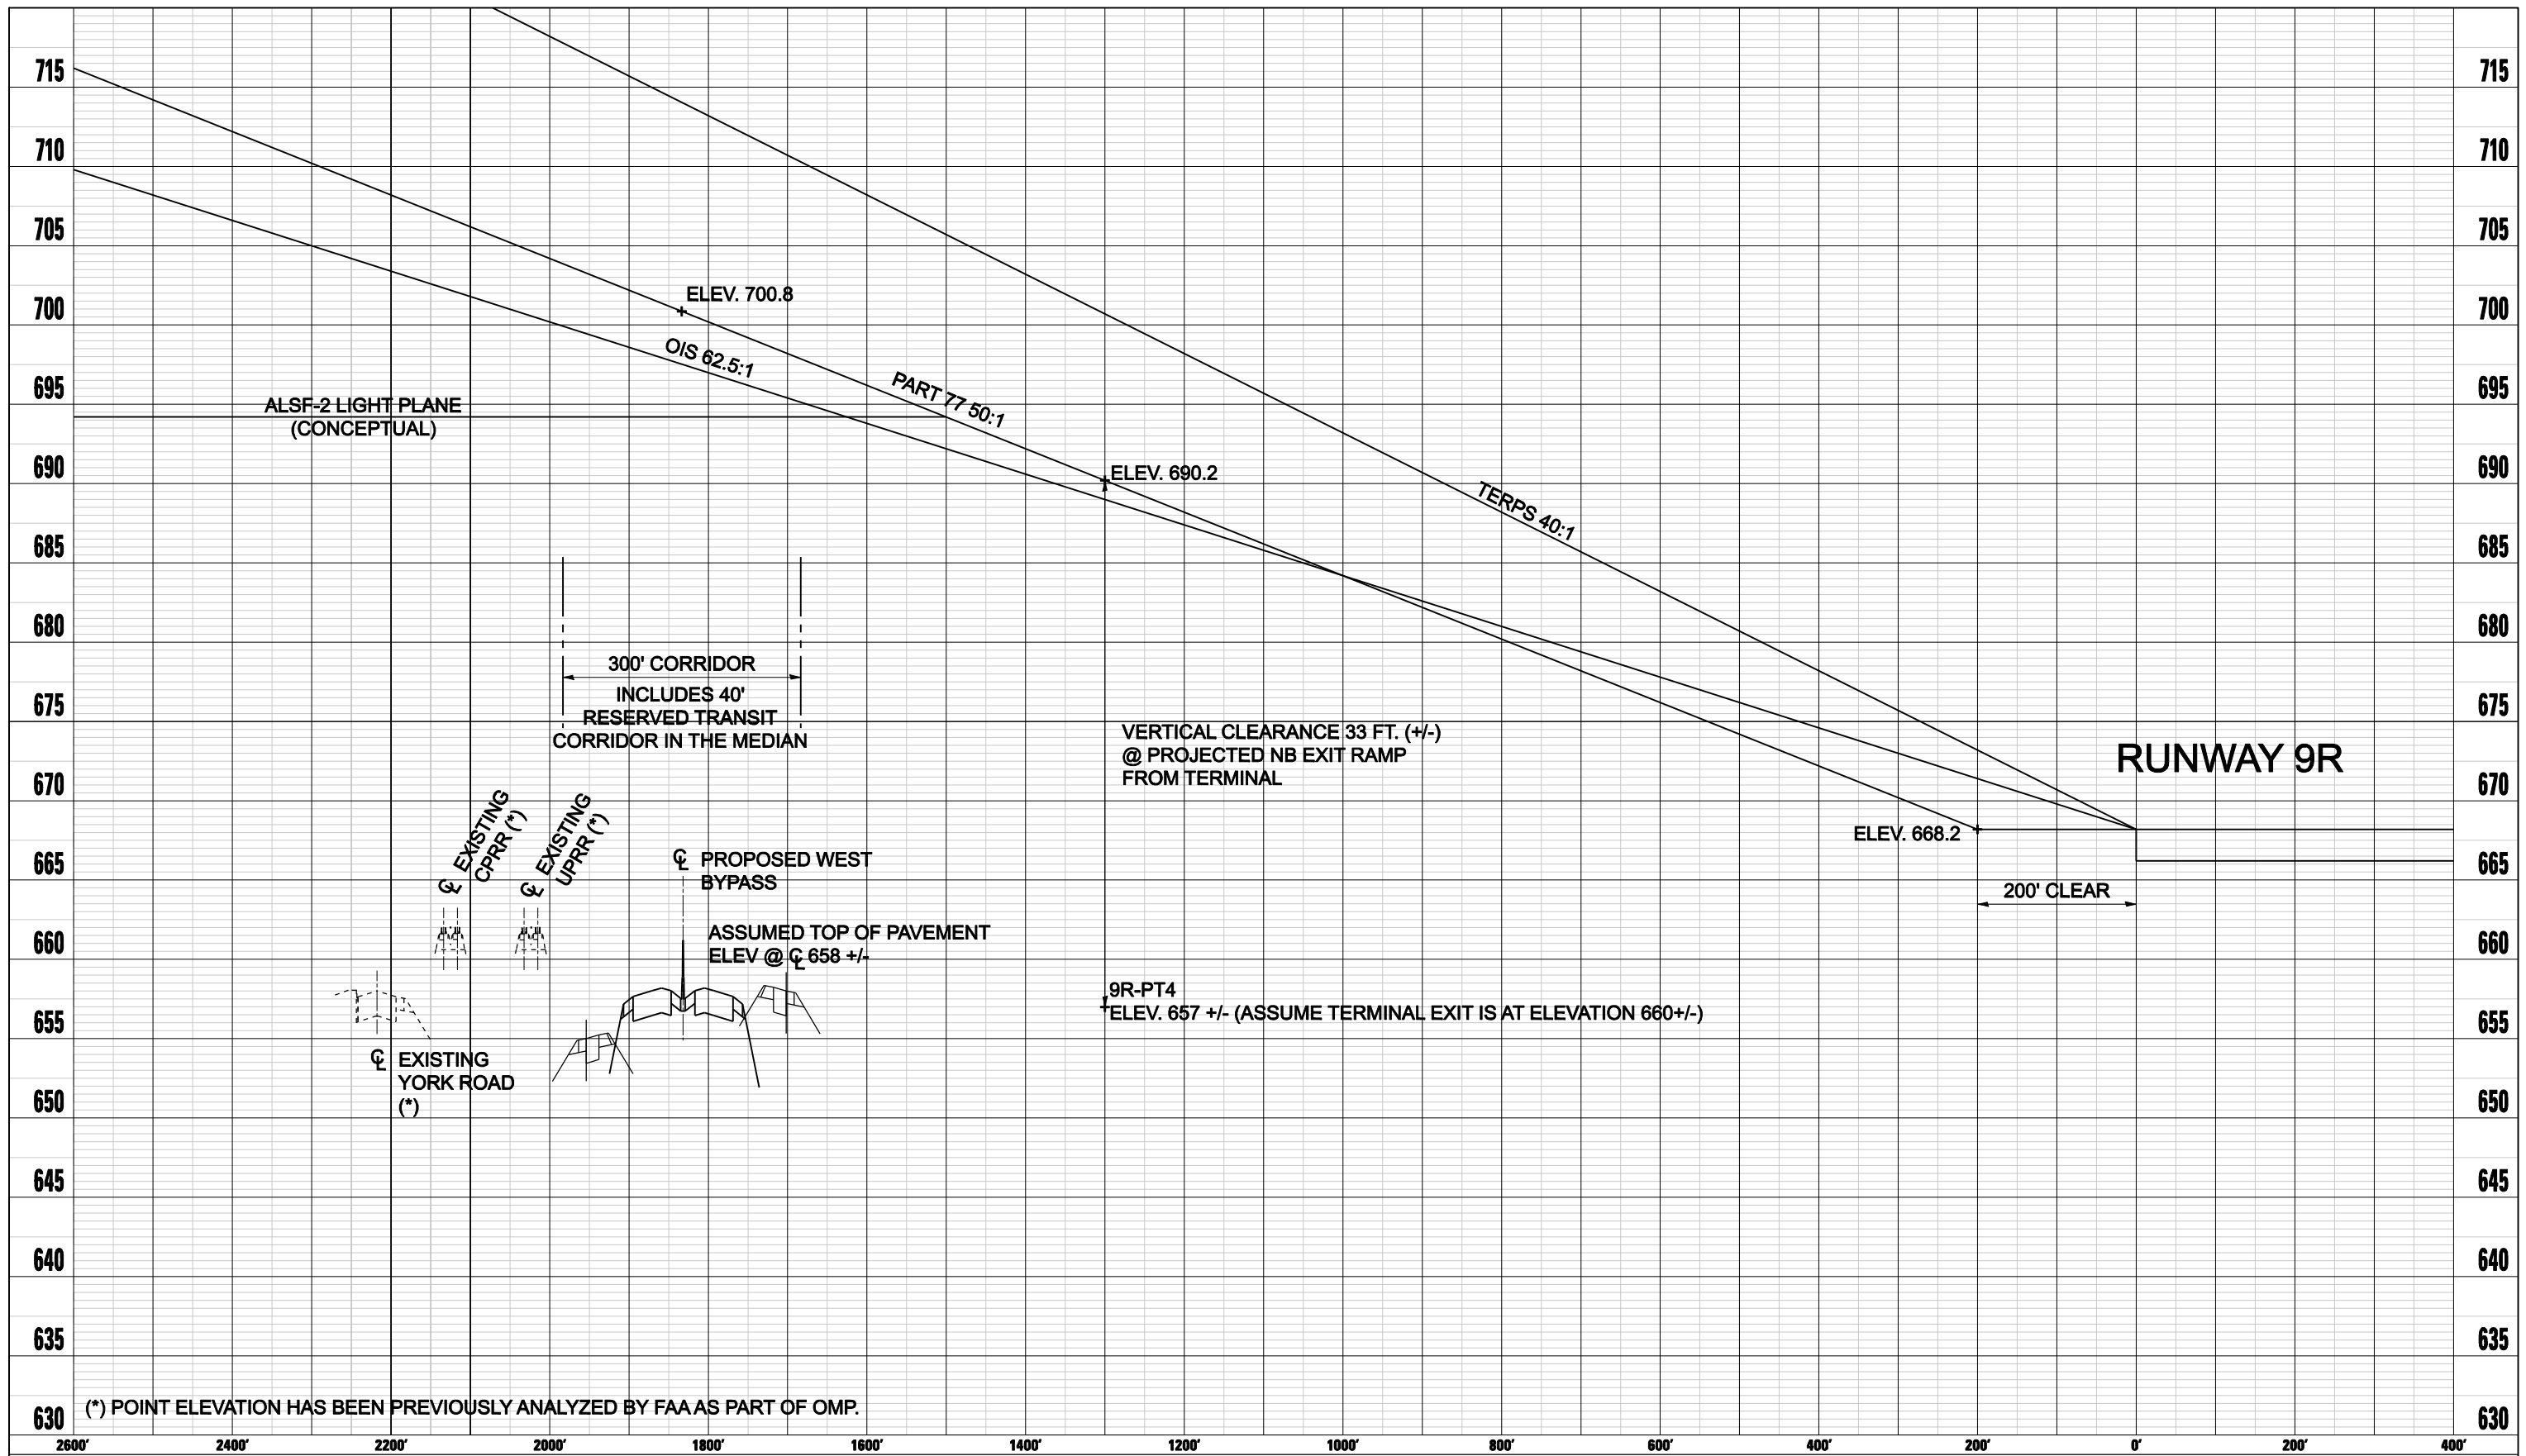


USER NAME
FILE NAME
PLOT SCALE
PLOT DATE

WEST BYPASS HEIGHT RESTRICTIONS NEAR FUTURE RUNWAY 9R – PROFILE VIEW



OCTOBER 2008

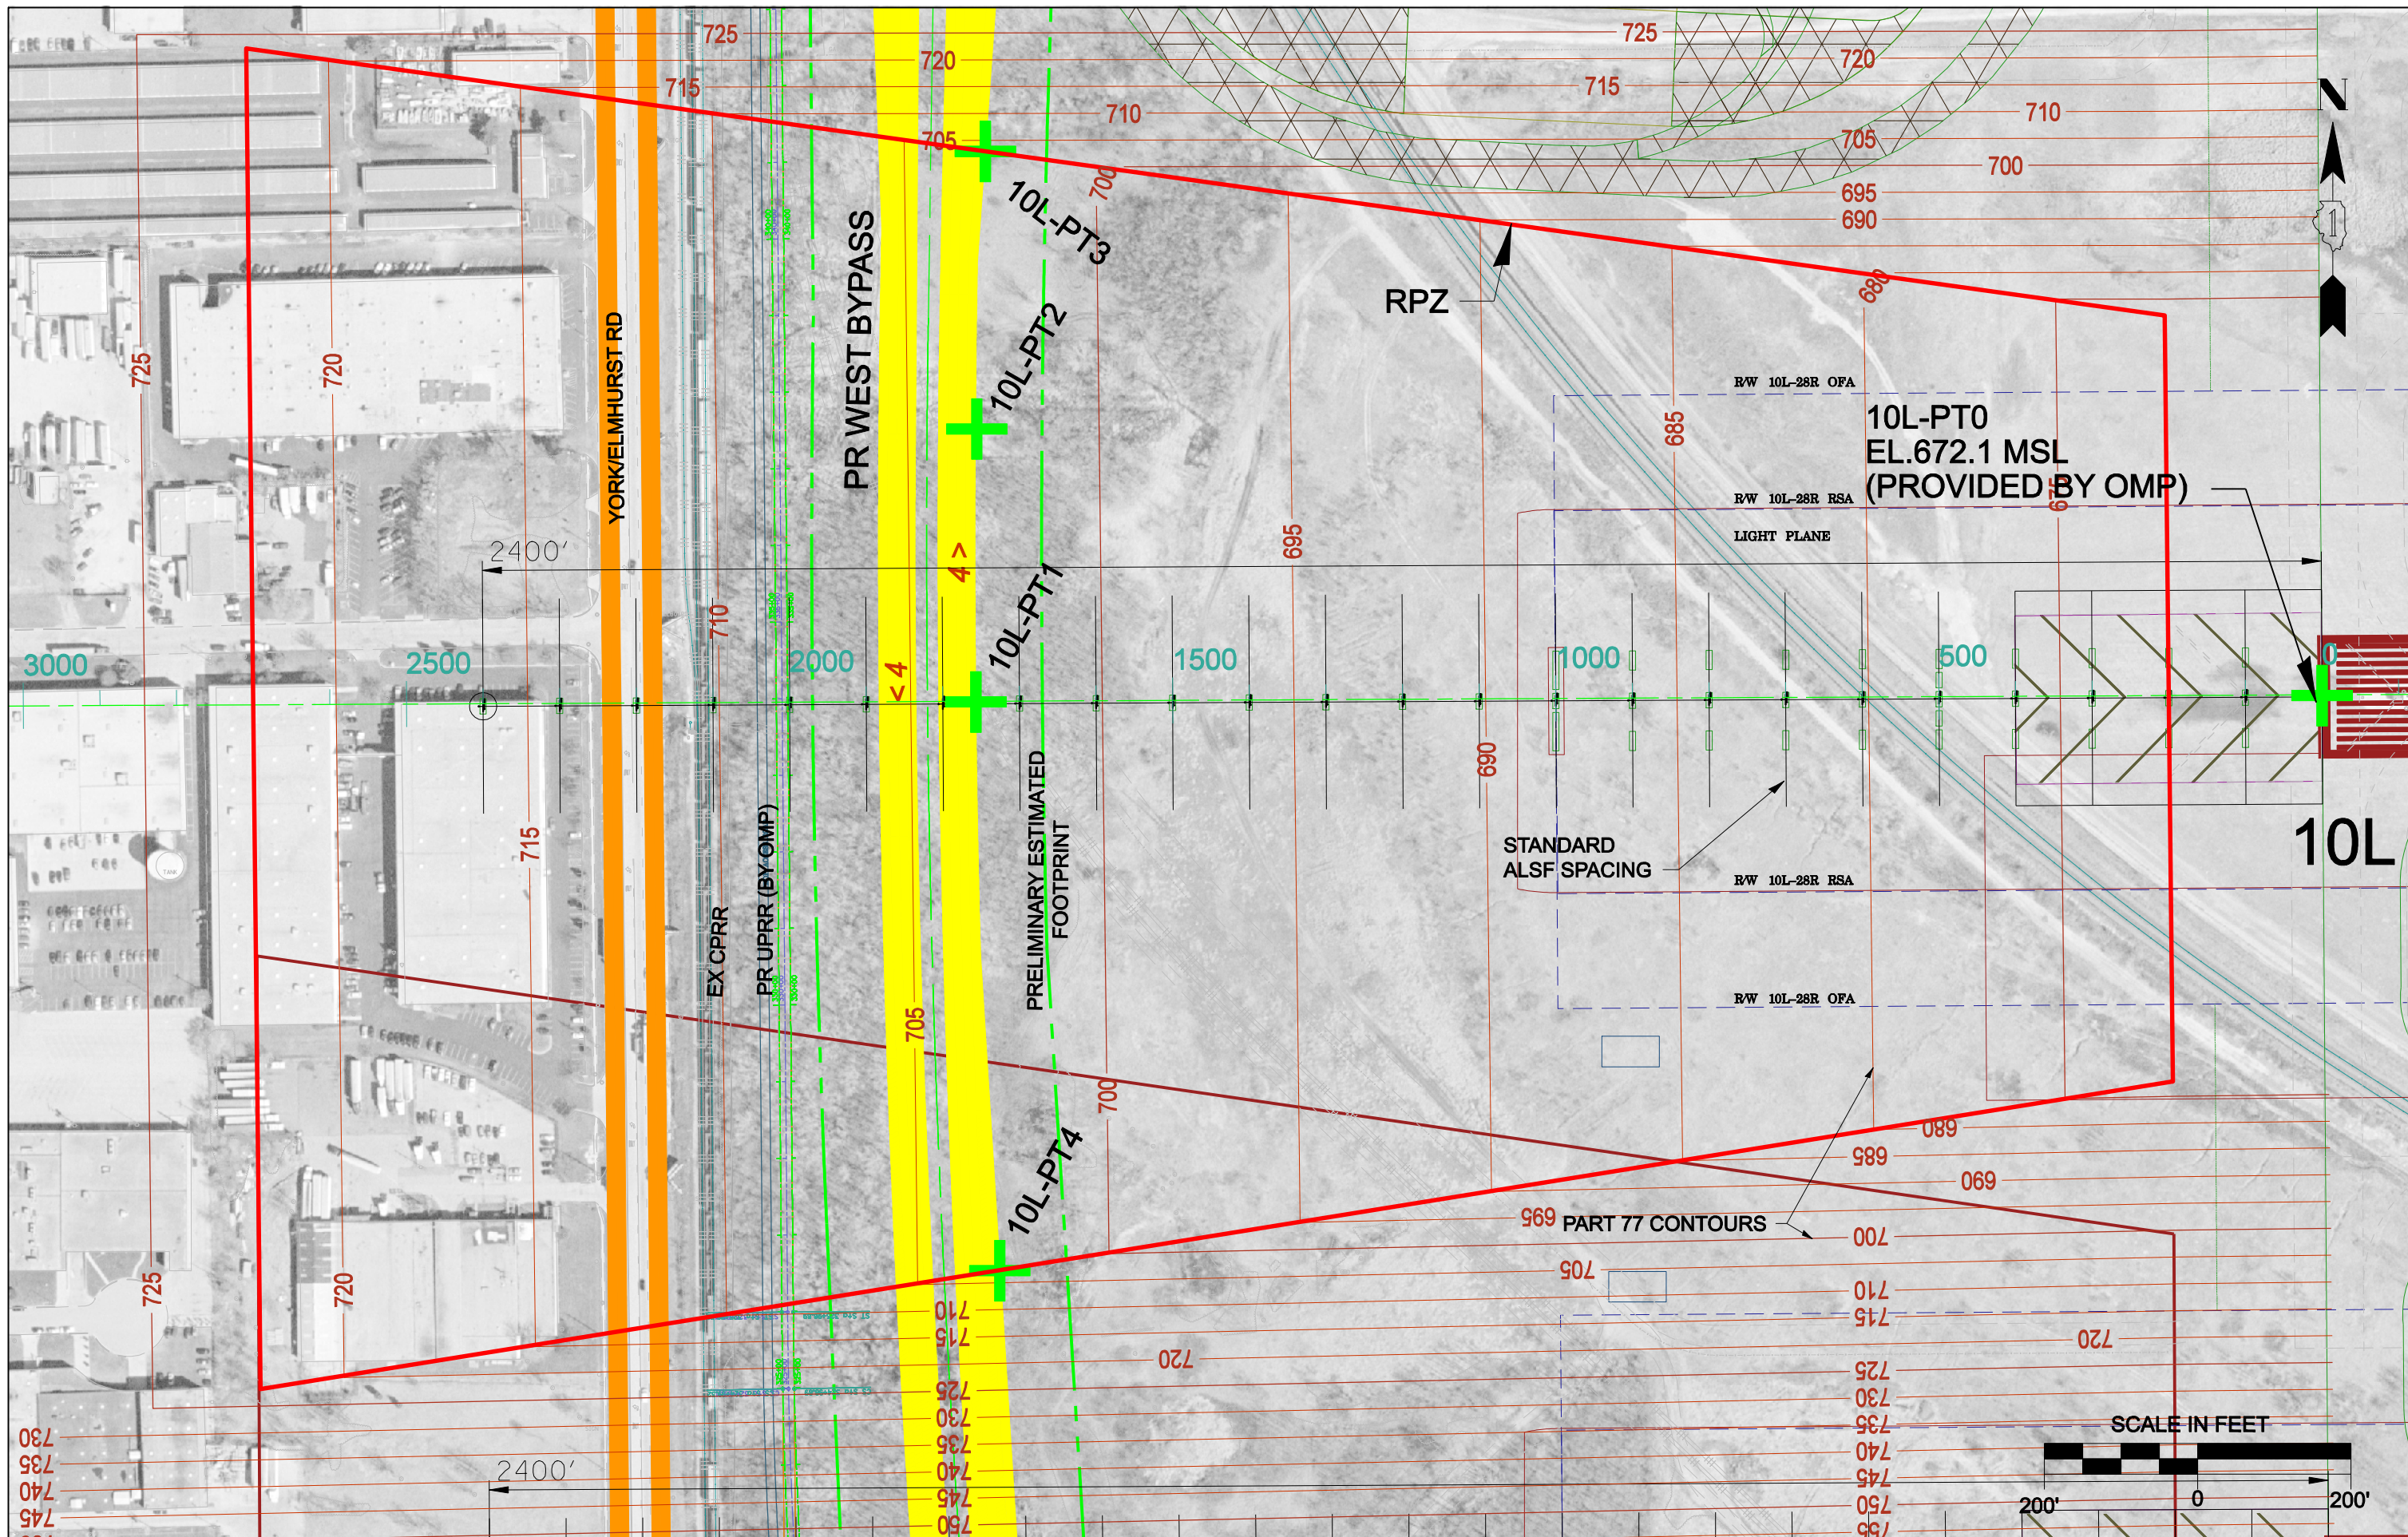


USER NAME = gspvey
 FILE NAME = 1180RPV_10L_FSA203.sht
 PLOT SCALE = 200.0000 1/IN.
 PLOT DATE = 10/30/2008


ELGIN O'HARE
WEST BYPASS
 communities. opportunities. solutions.

WEST BYPASS NEAR FUTURE RUNWAY 10L - PLAN VIEW

SHEET 7 OF 24



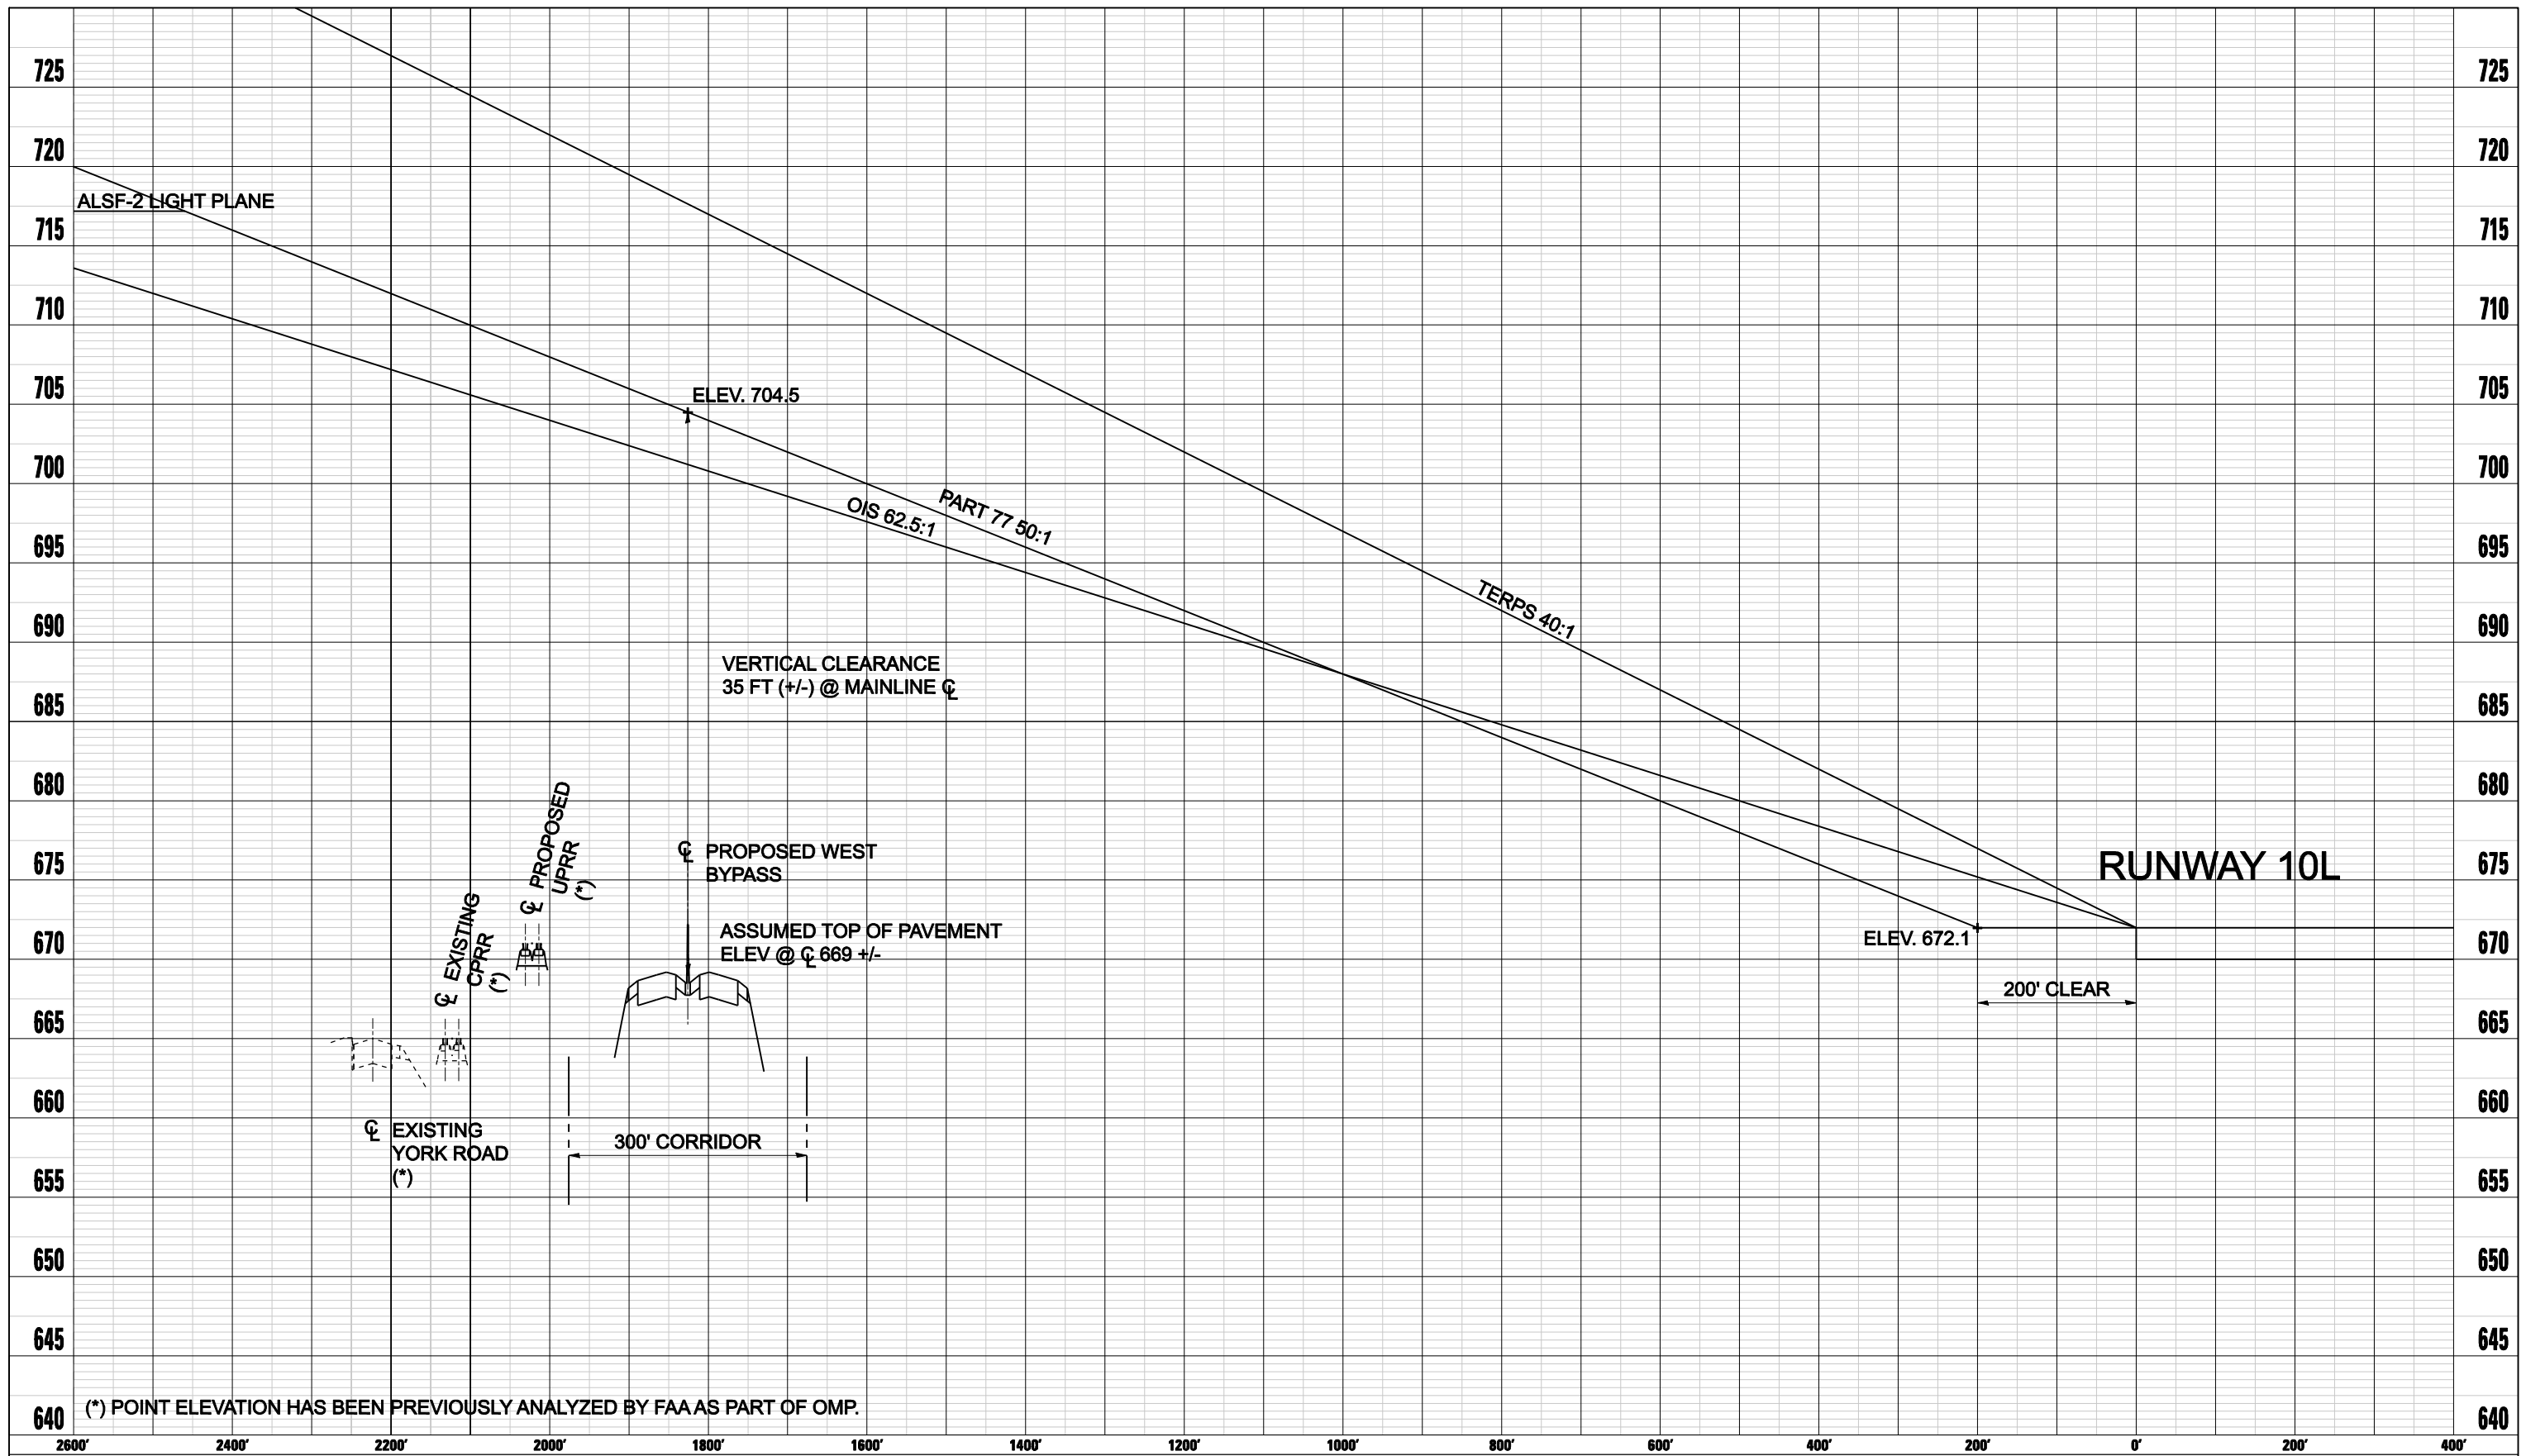


WEST BYPASS HEIGHT RESTRICTIONS NEAR FUTURE RUNWAY 10L – PROFILE VIEW

USER NAME
FILE NAME
PLOT SCALE
PLOT DATE



OCTOBER 2008

SHEET 8 OF 24

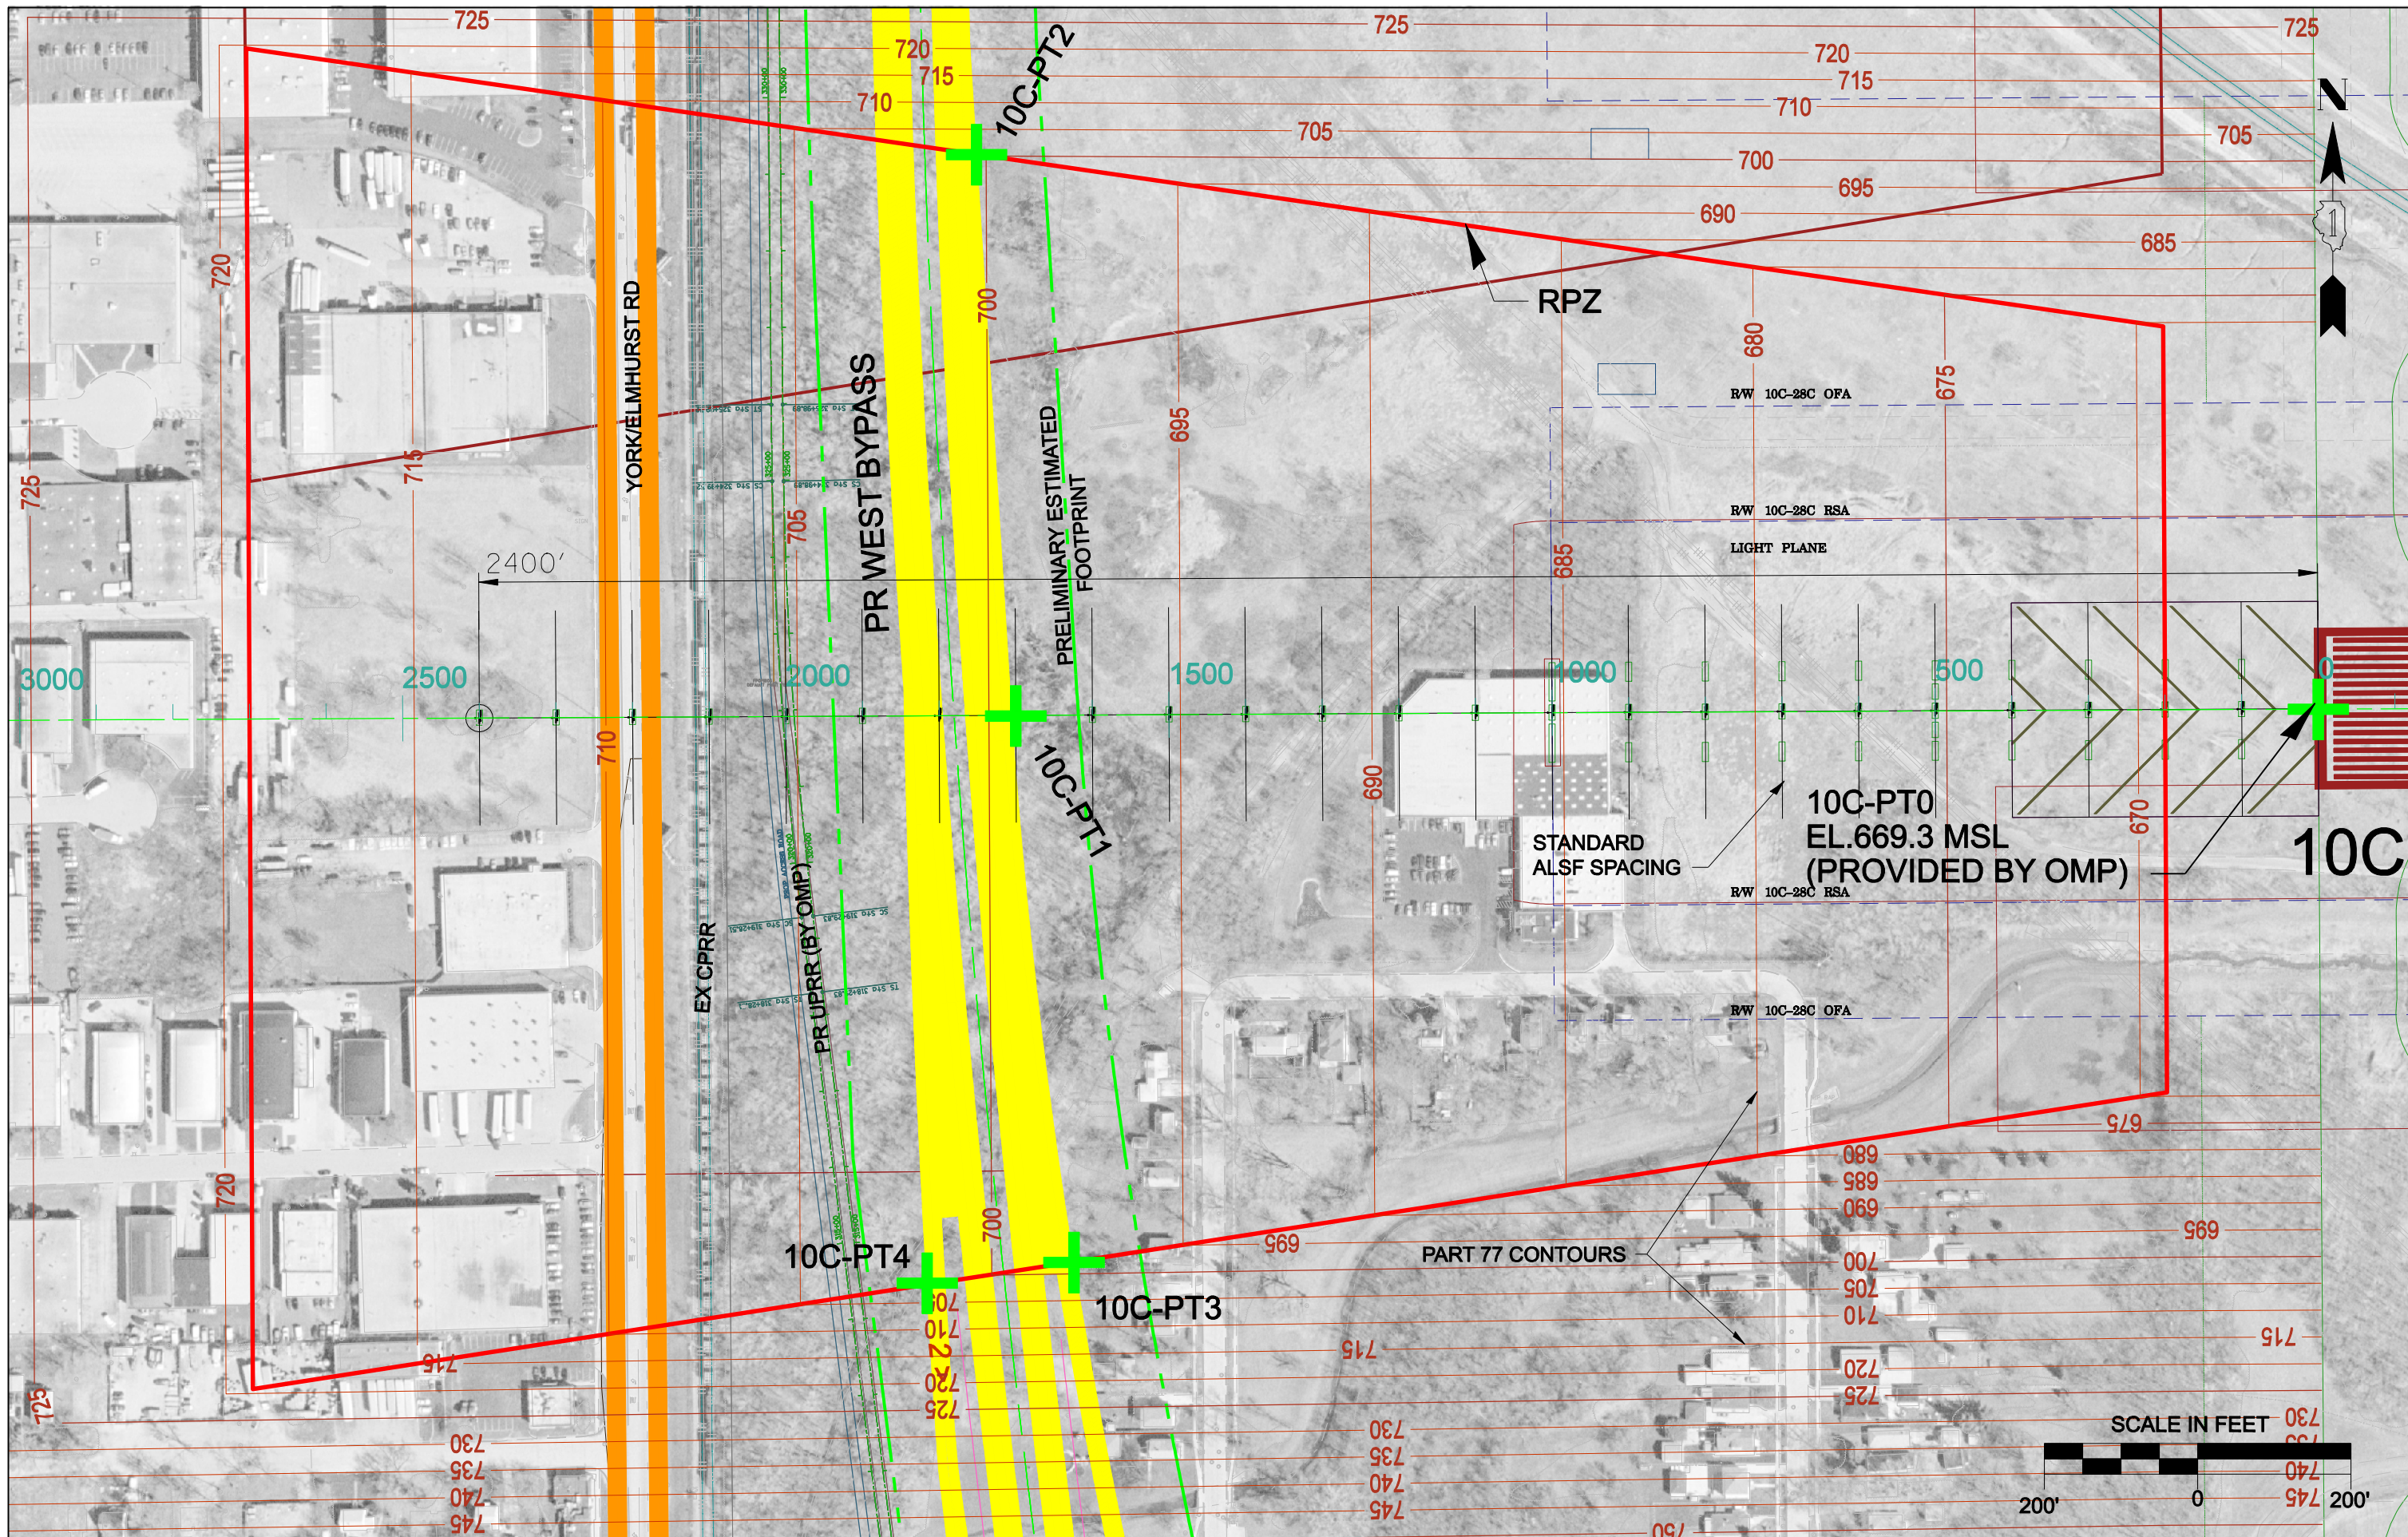


USER NAME = gsp/vey
 FILE NAME = 1180RPV_10C_FSA203.sht
 PLOT SCALE = 200.0000 1/IN.
 PLOT DATE = 10/30/2008



WEST BYPASS NEER FUTURE RUNWAY 10C - PLAN VIEW

SHEET 9 OF 24



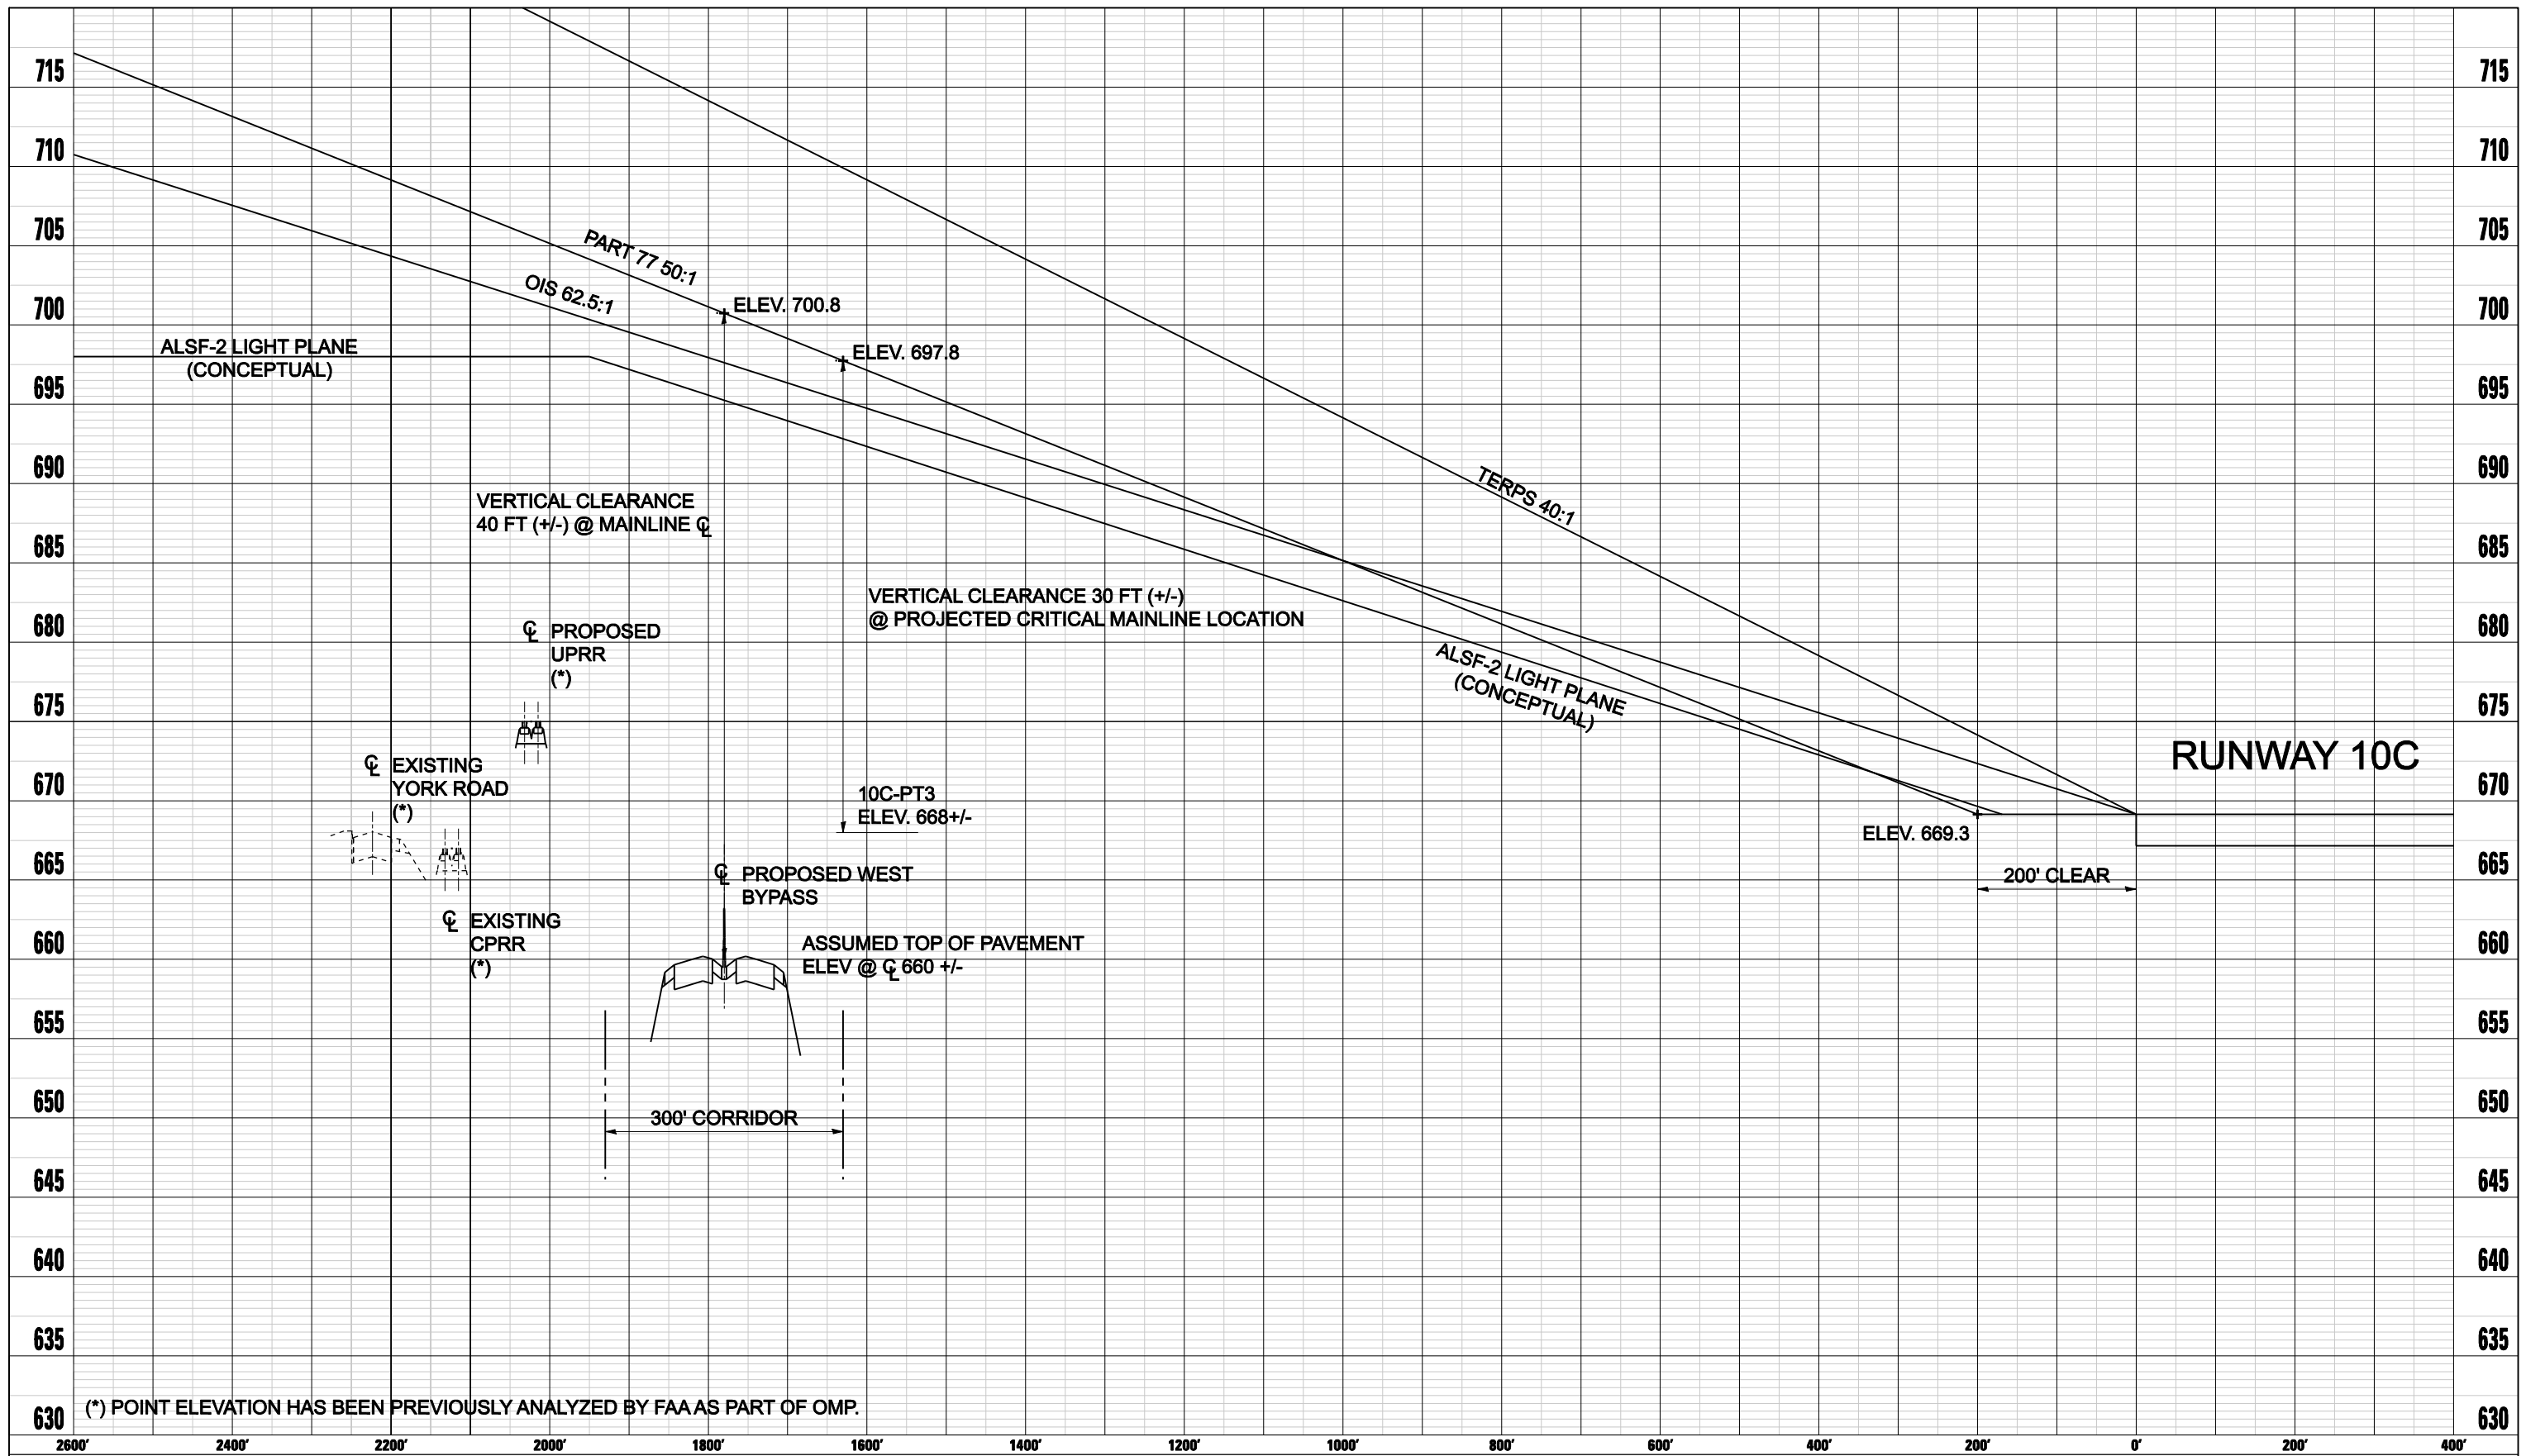


WEST BYPASS HEIGHT RESTRICTIONS NEAR FUTURE RUNWAY 10C – PROFILE VIEW

USER NAME
FILE NAME
PLOT SCALE
PLOT DATE




OCTOBER 2008

SHEET 10 OF 24

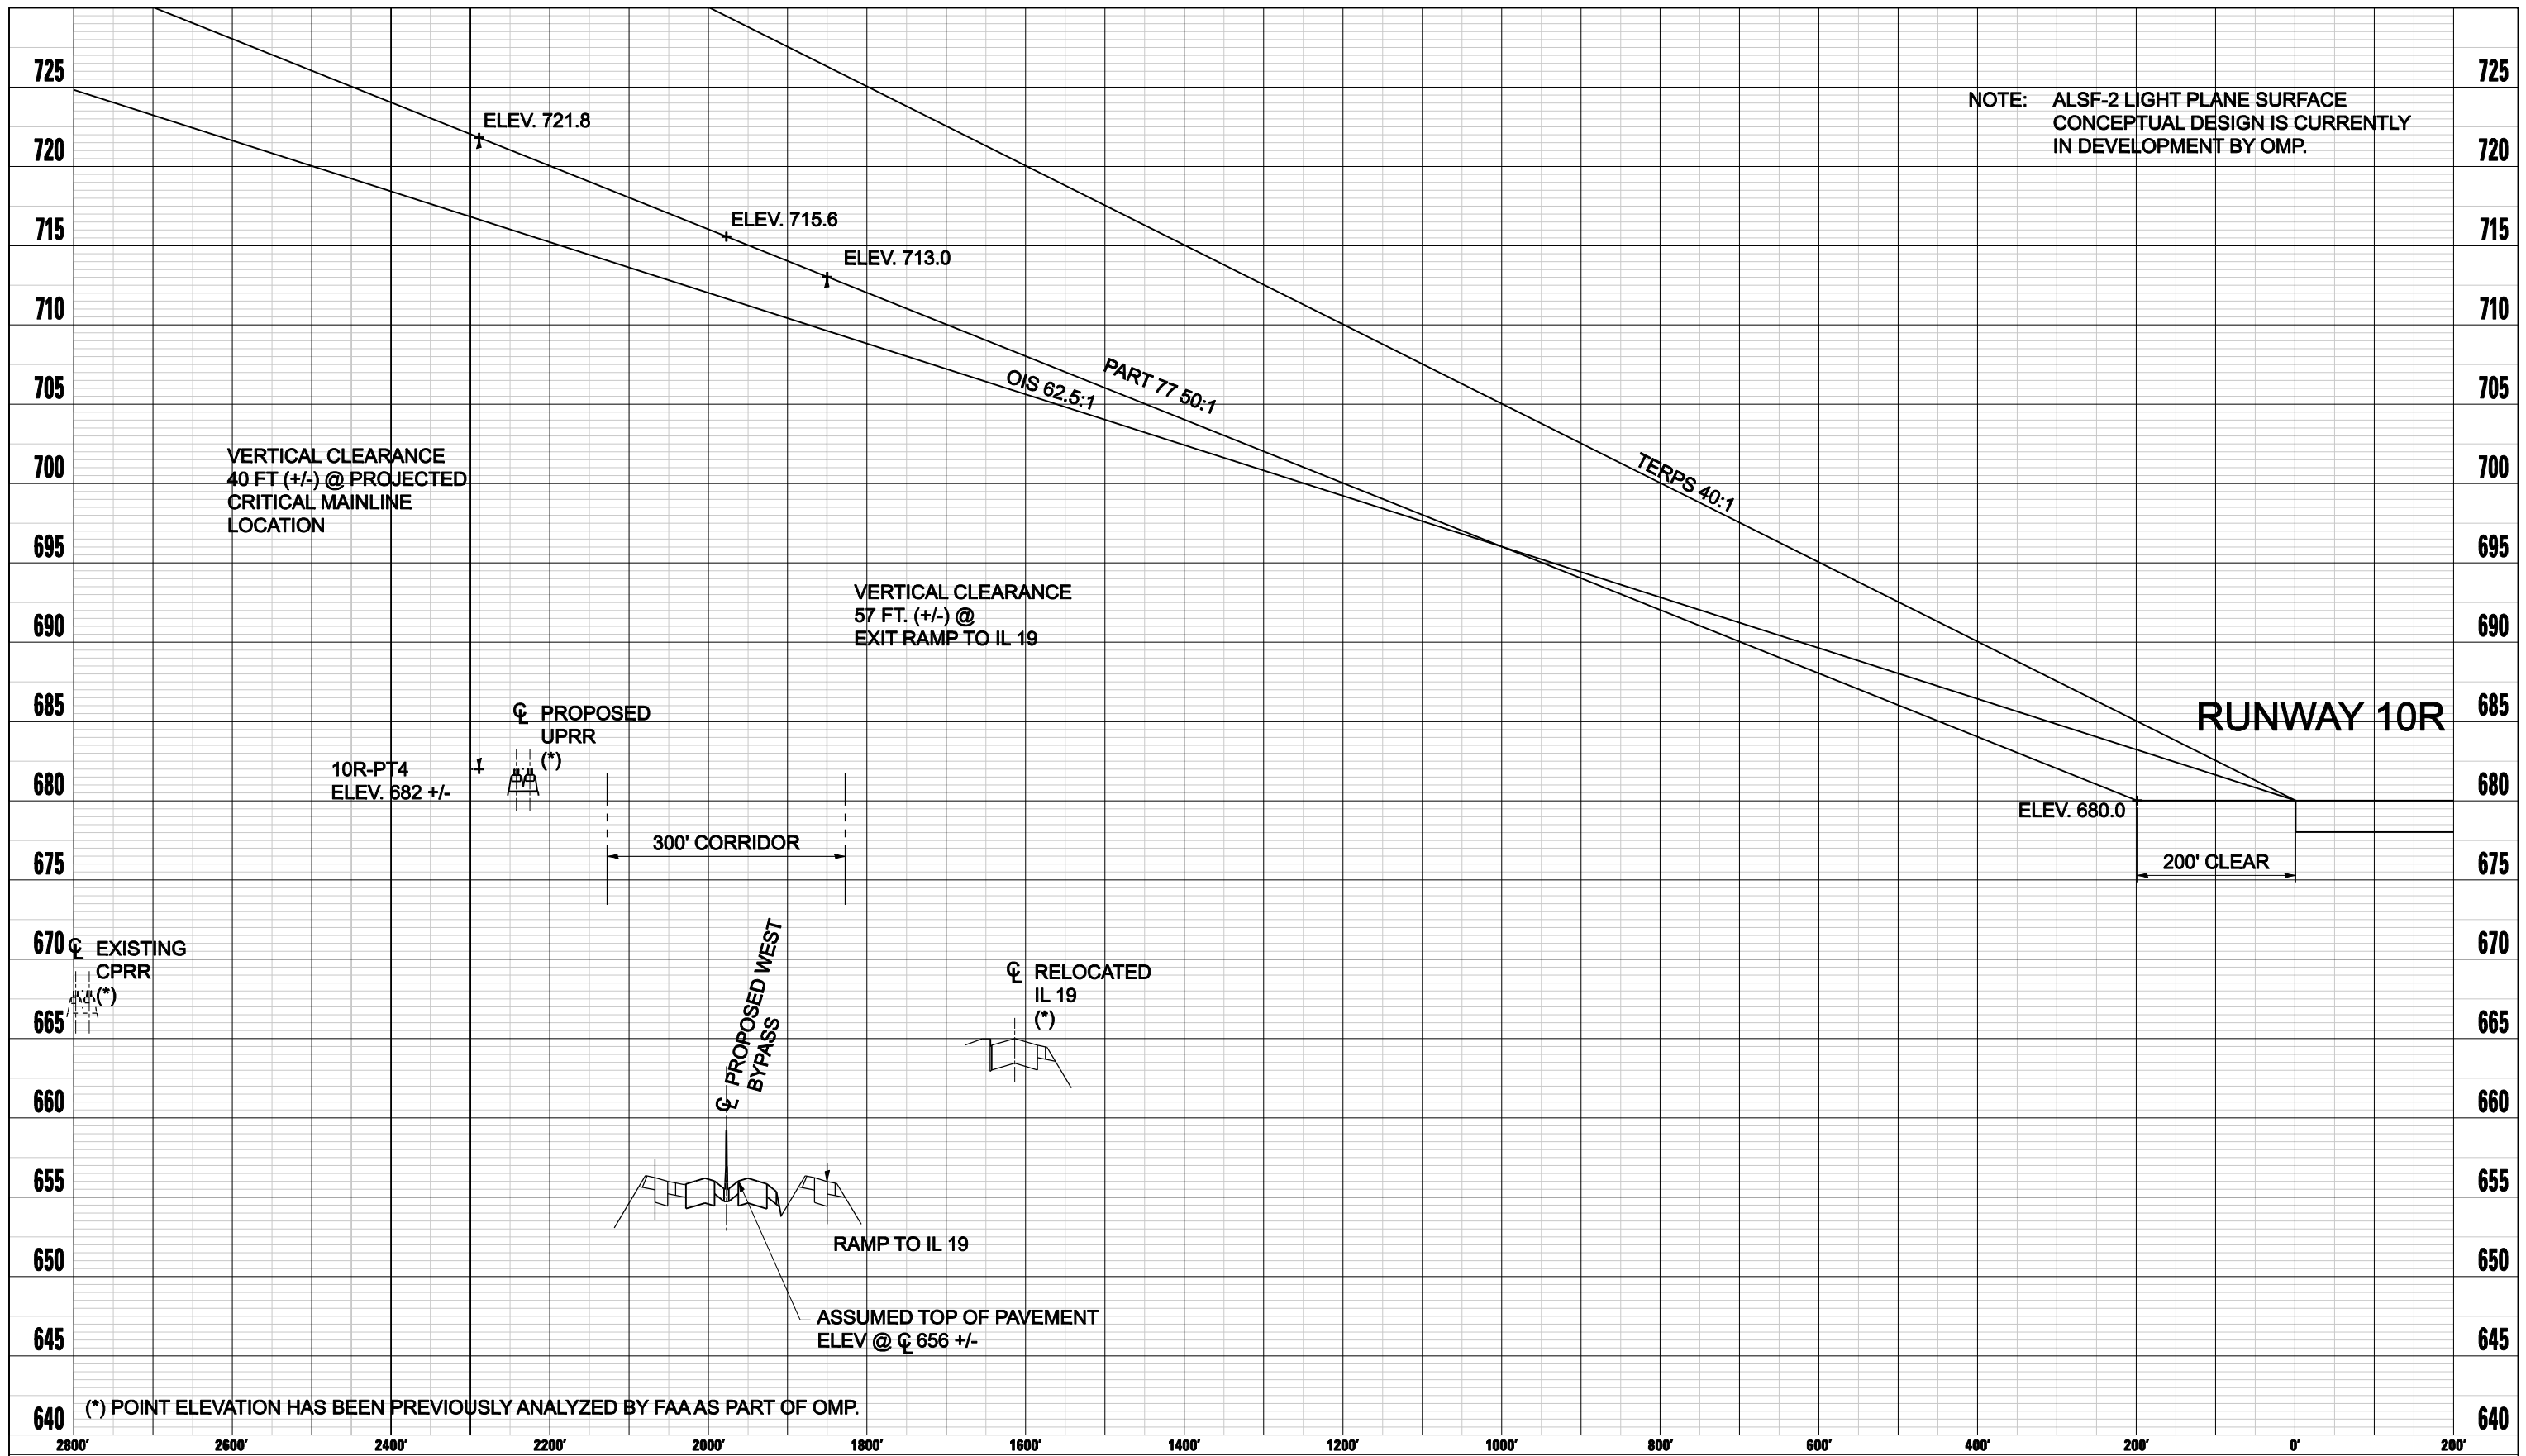

WEST BYPASS HEIGHT RESTRICTIONS NEAR FUTURE RUNWAY 10R – PROFILE VIEW

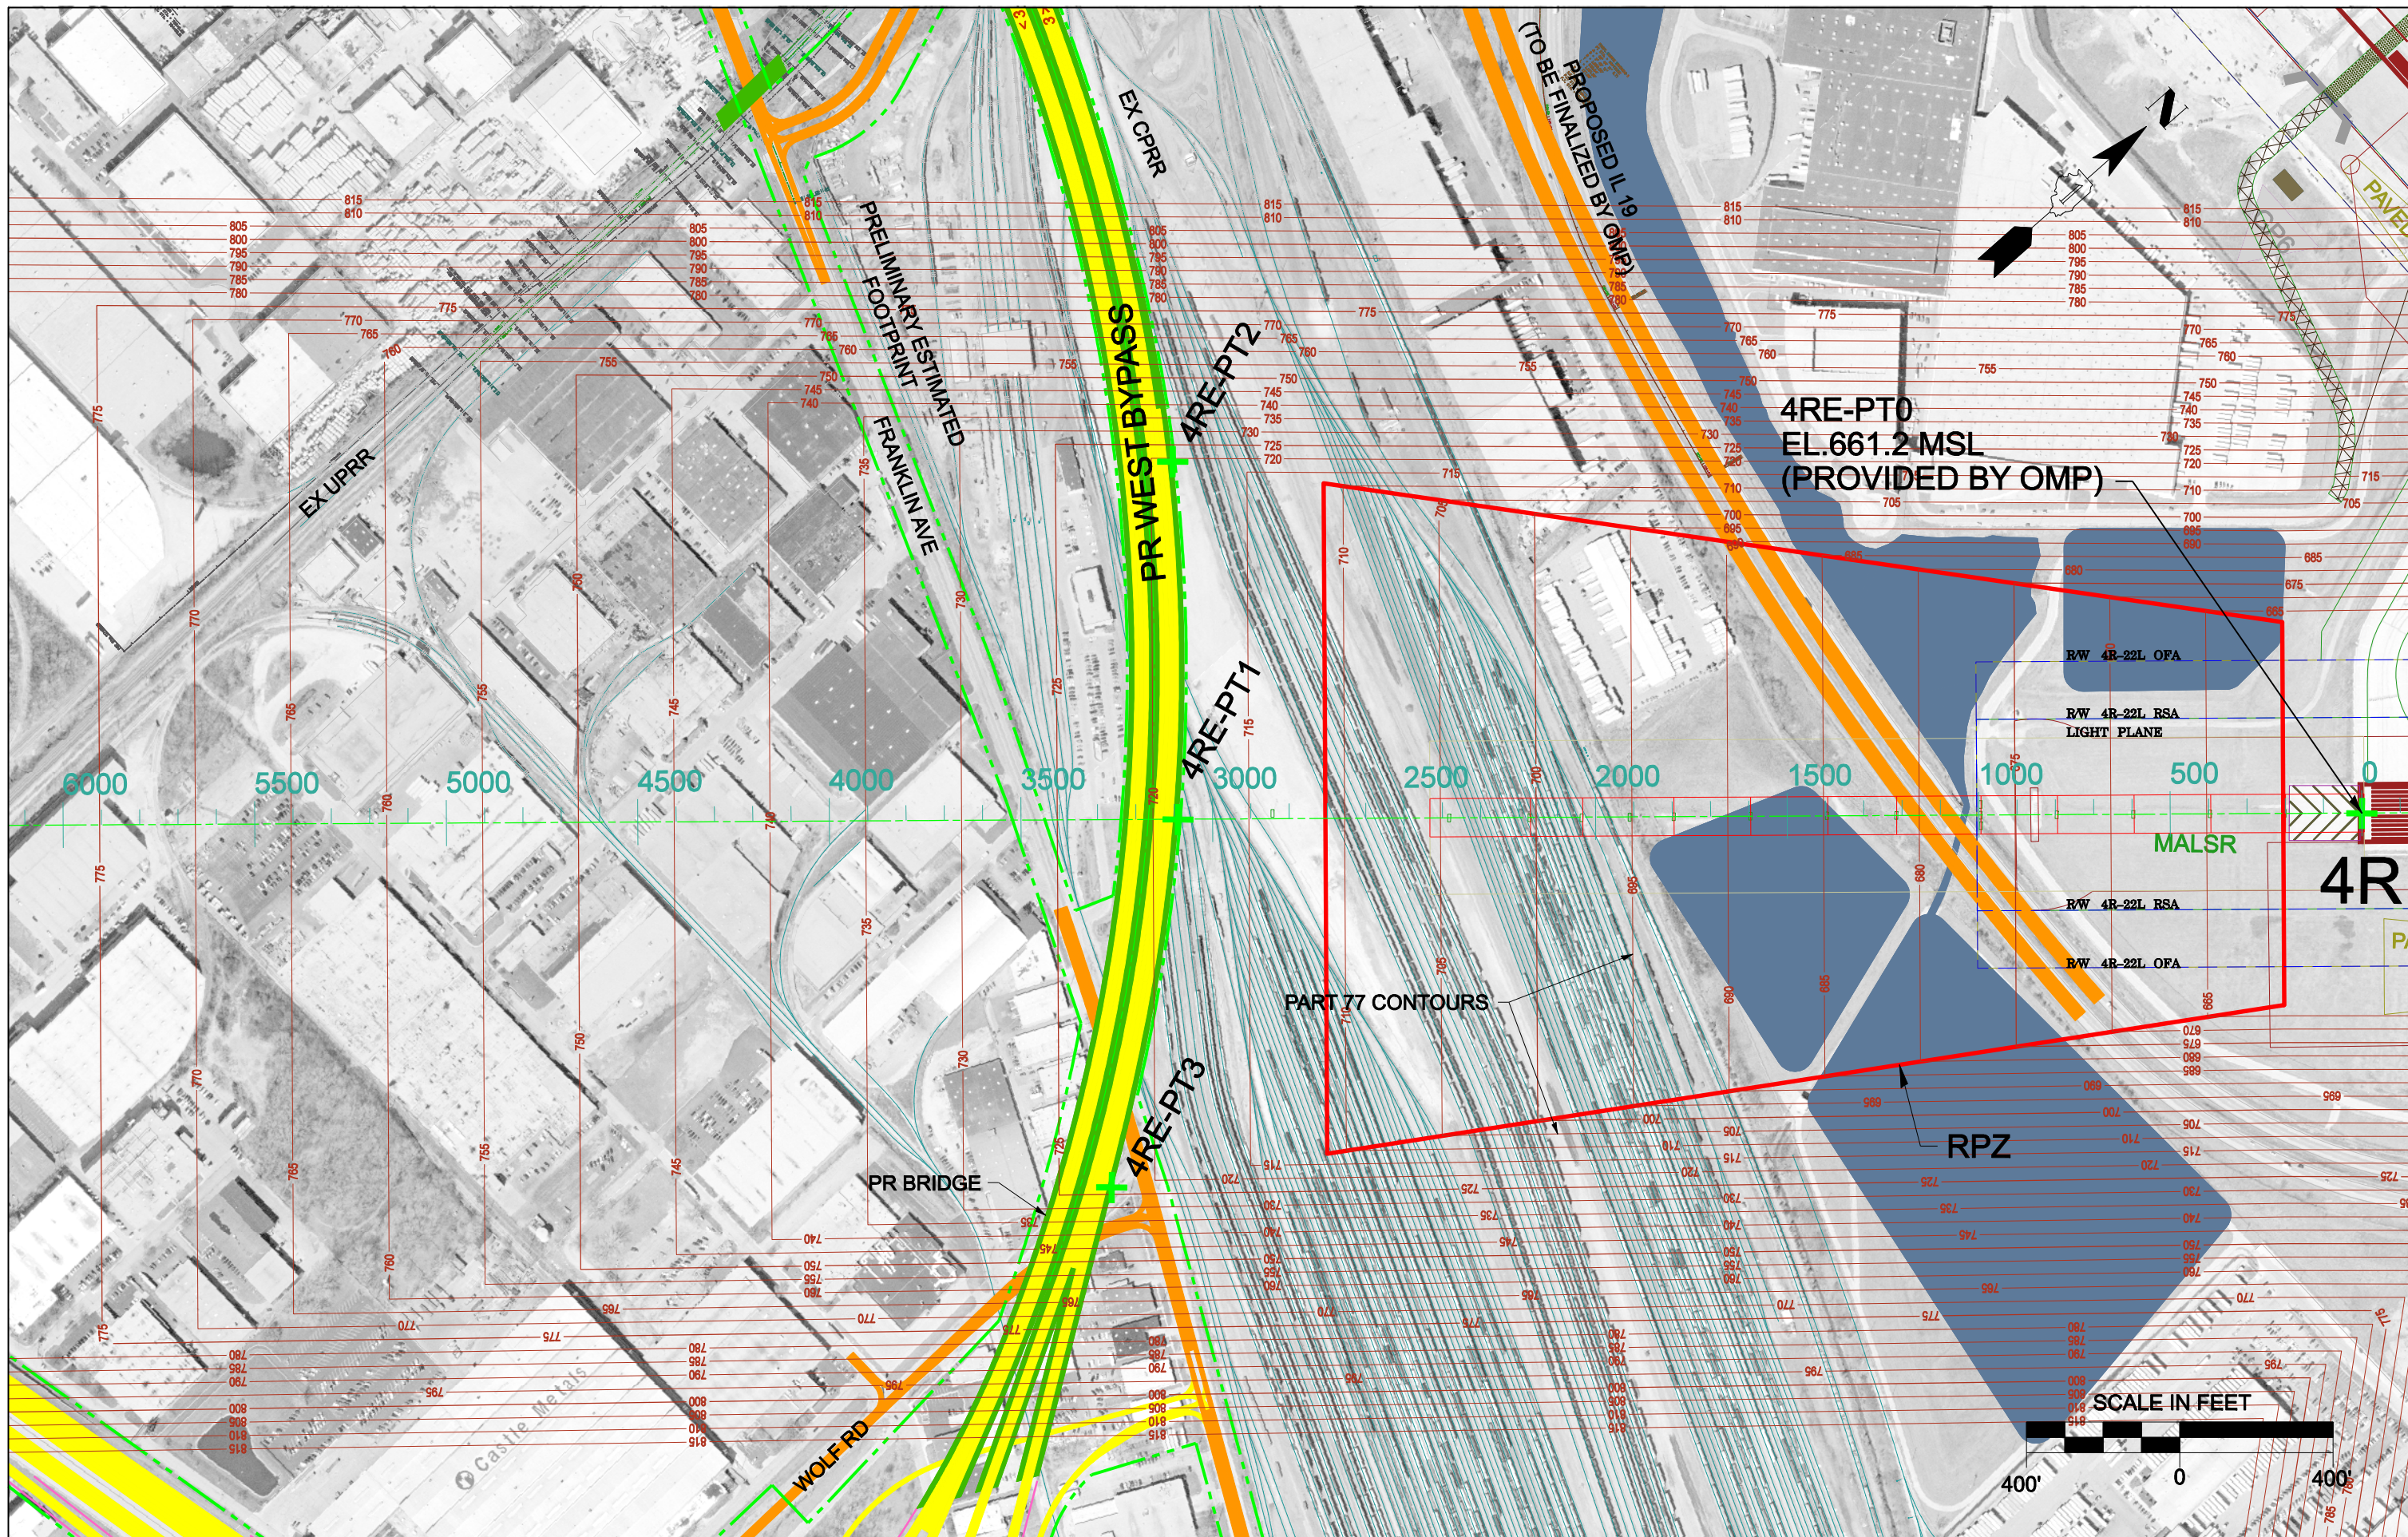


USER NAME = gsp/vey
 FILE NAME = 1180RPV_4R_SMA500.sht
 PLOT SCALE = 400.0000 1/IN.
 PLOT DATE = 10/30/2008



WEST BYPASS SOUTH CONNECTION ALIGNMENT "E" NEAR EXISTING RUNWAY 4R - PLAN VIEW

SHEET 13 OF 24



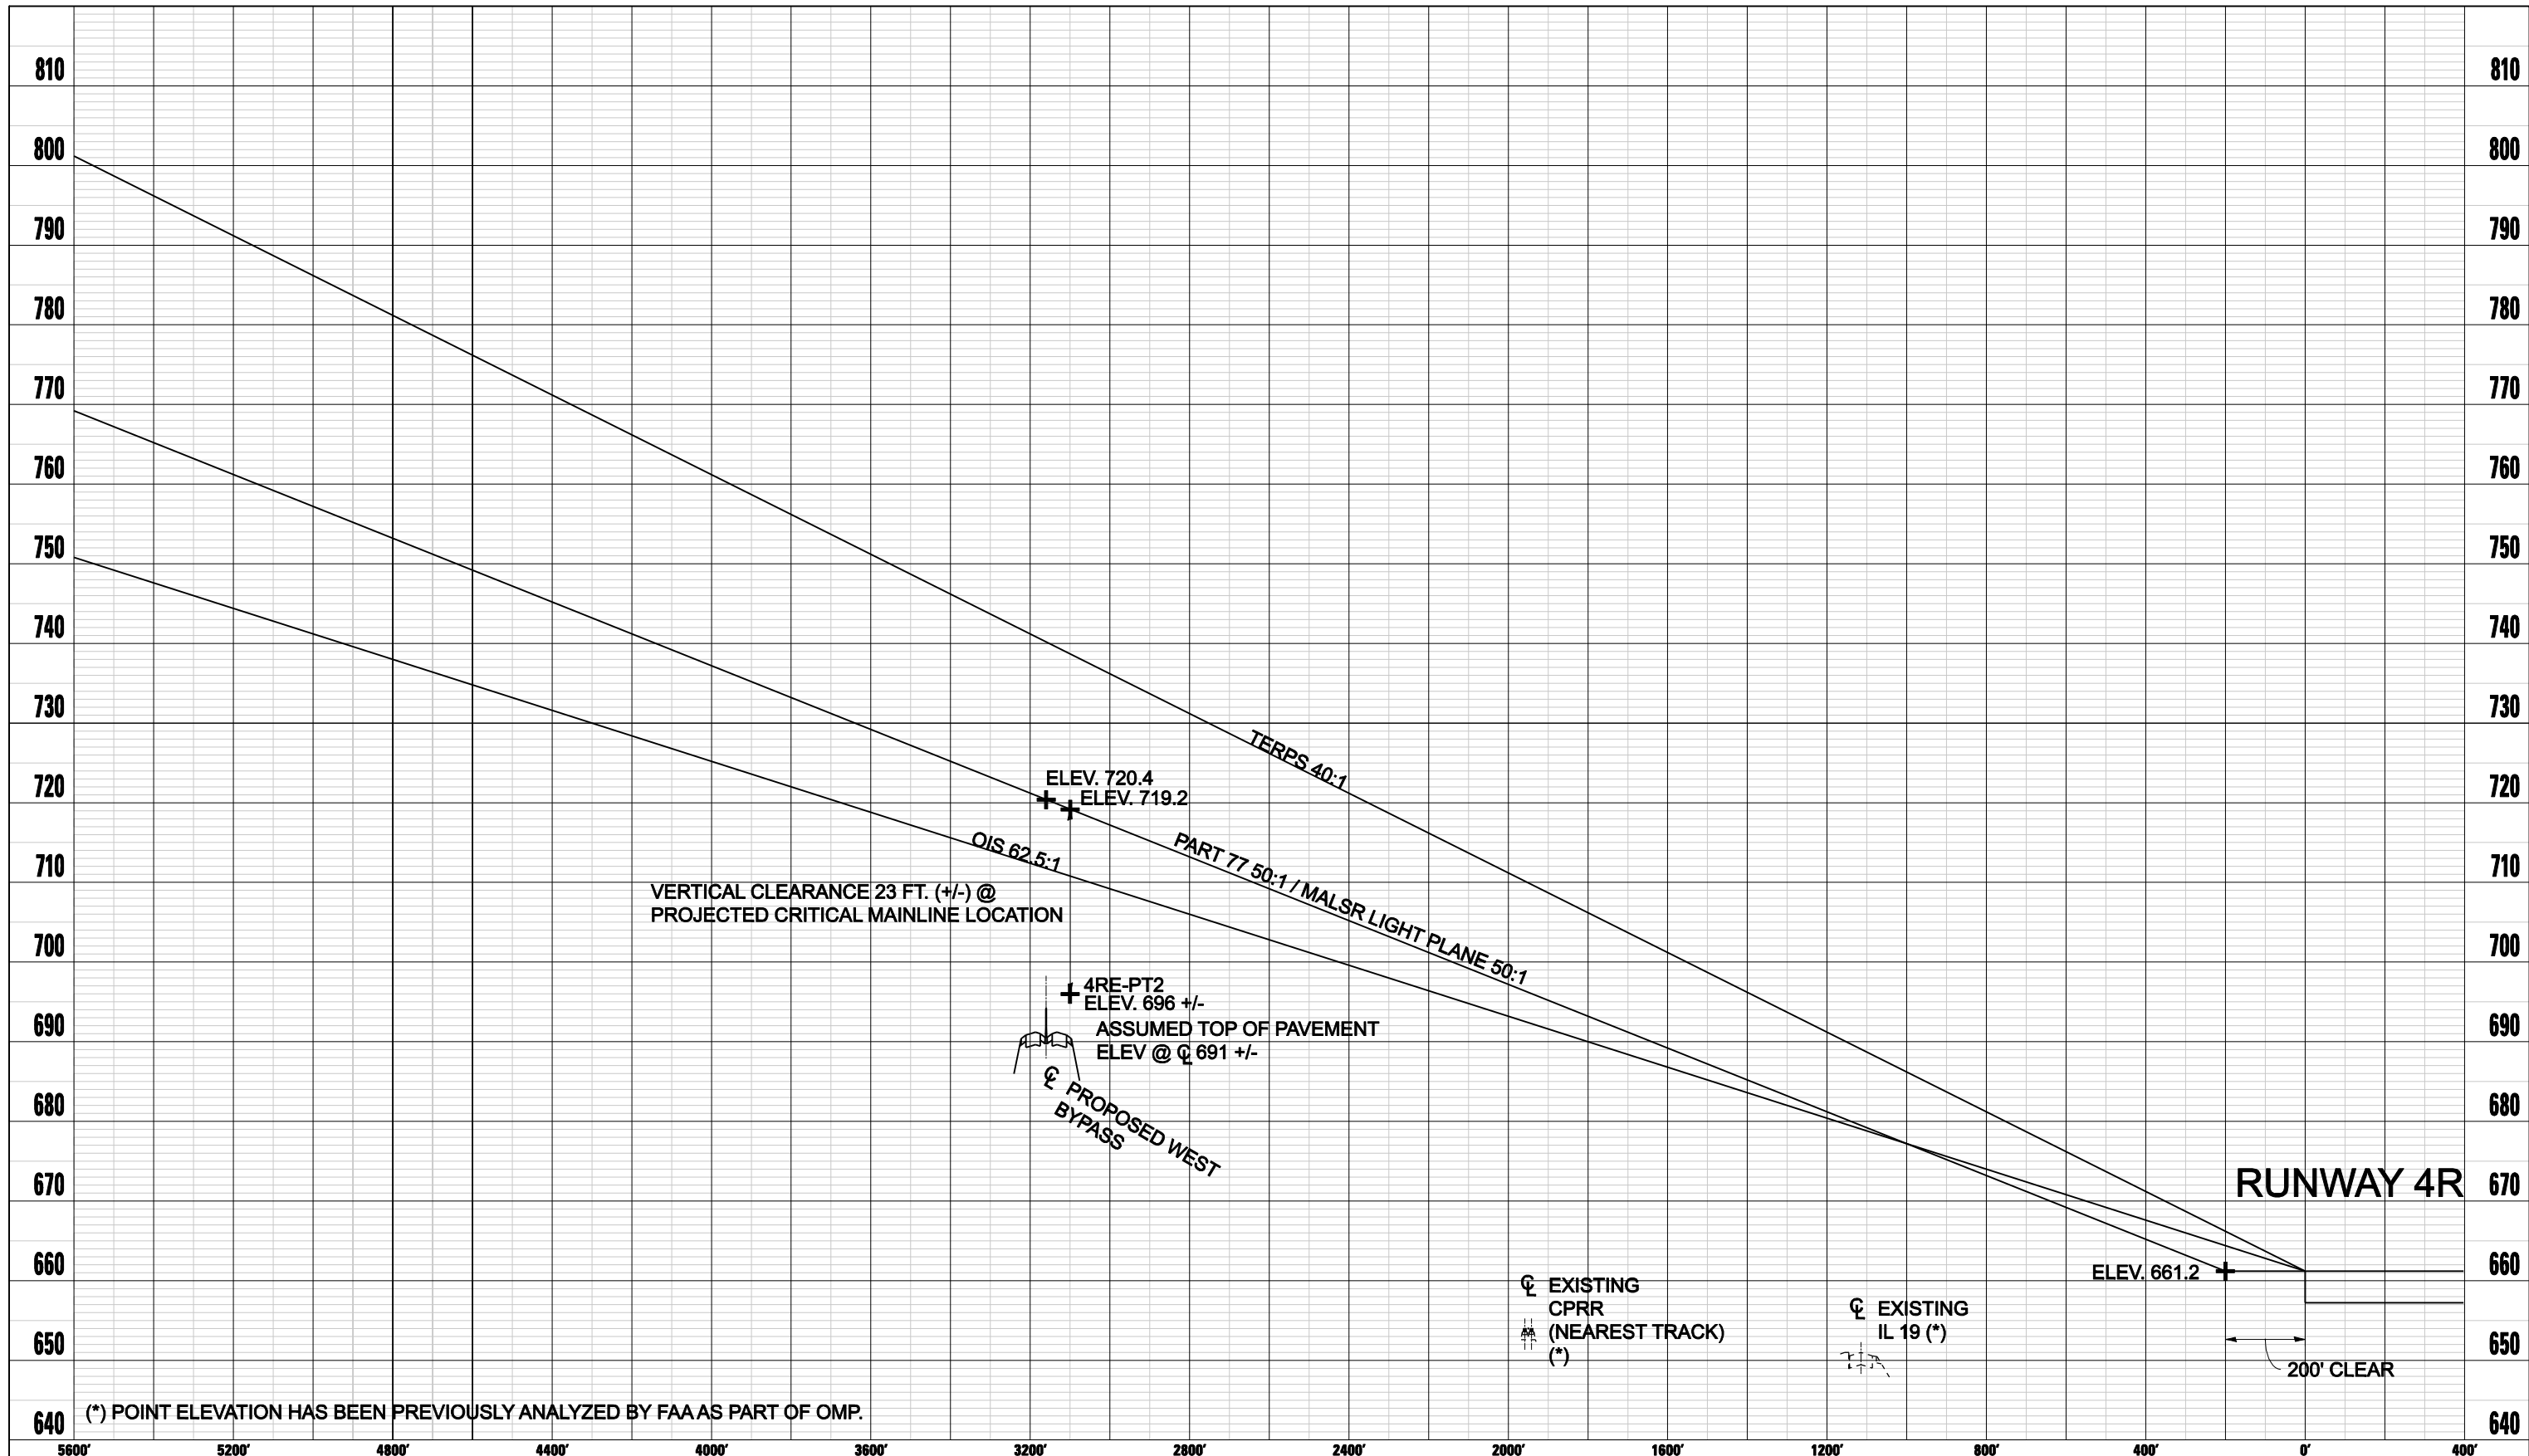

**WEST BYPASS SOUTH CONNECTION ALIGNMENT "E" HEIGHT RESTRICTIONS NEAR EXISTING RUNWAY 4R
PROFILE VIEW**

USER NAME
FILE NAME
PLOT SCALE
PLOT DATE



OCTOBER 2008

SHEET 14 OF 24