




MODEL: TC-13a [Sheet]
FILE NAME: c:\pawork\jlawrence.demanche\illinois.gov\d0951415\TC-13.dgn

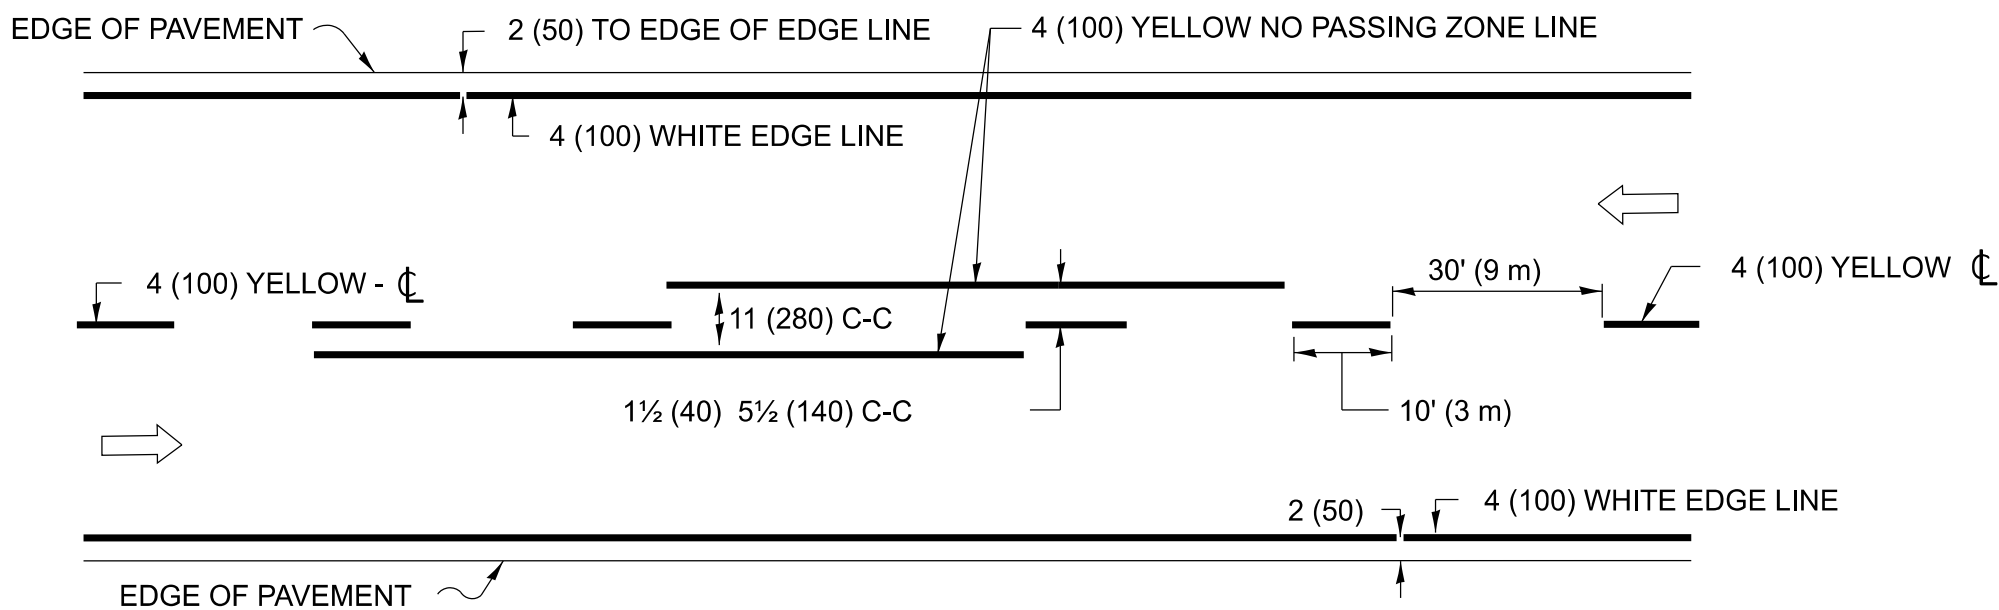

2-LANE ROADWAY

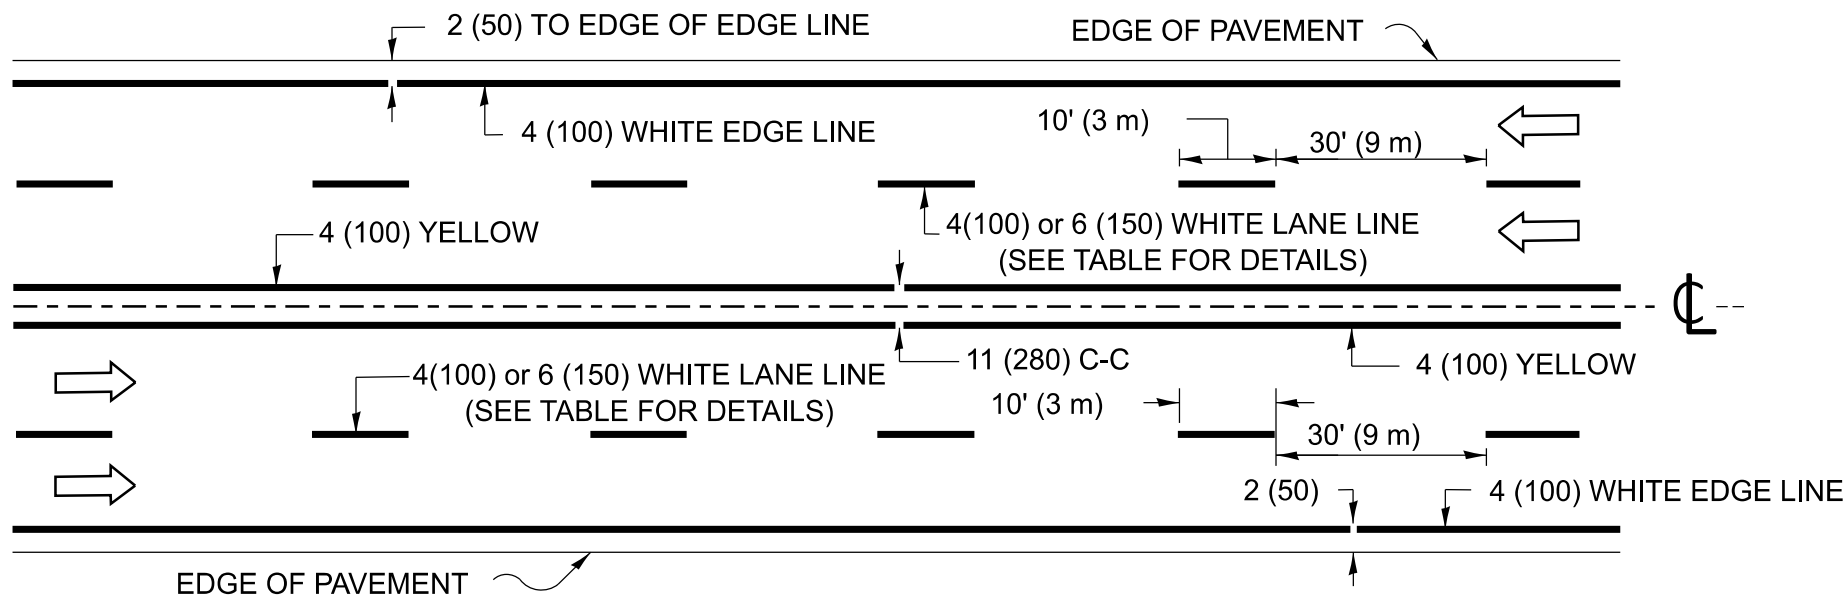


MULTI-LANE UNDIVIDED

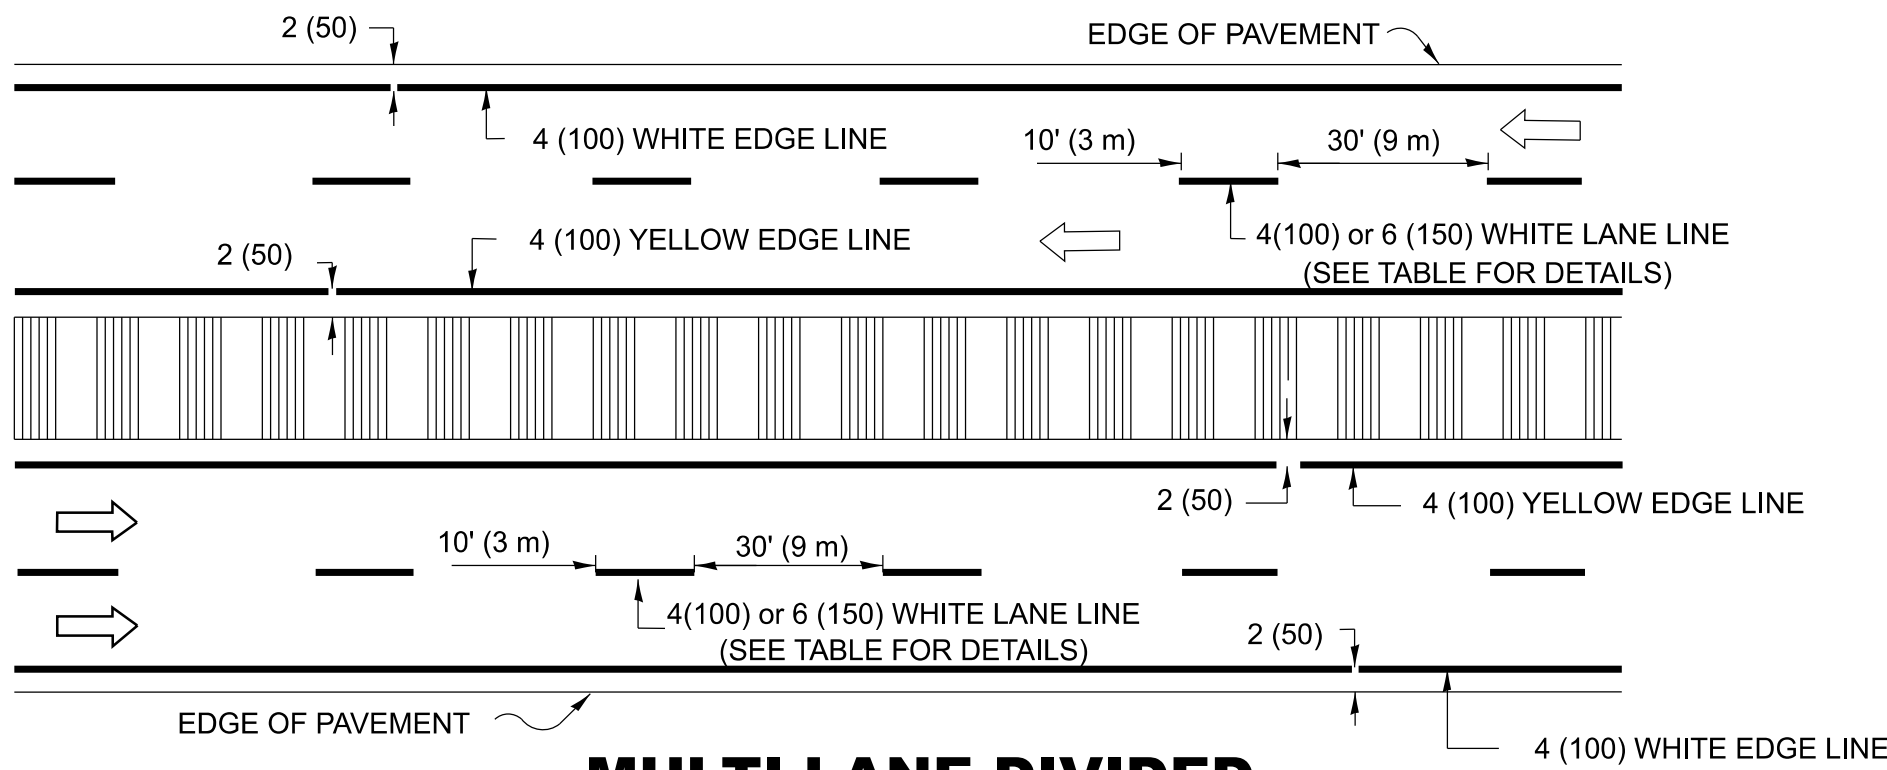


MULTI-LANE DIVIDED WITH MEDIAN

TYPICAL LANE AND EDGE LINE MARKING

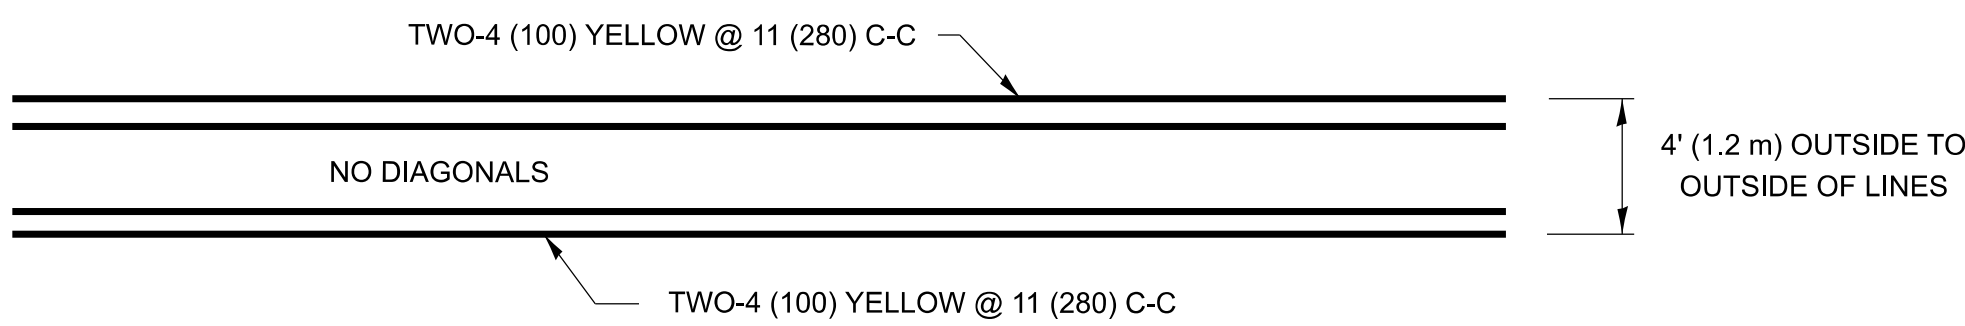


4' (1.2 m) WIDE MEDIANS ONLY

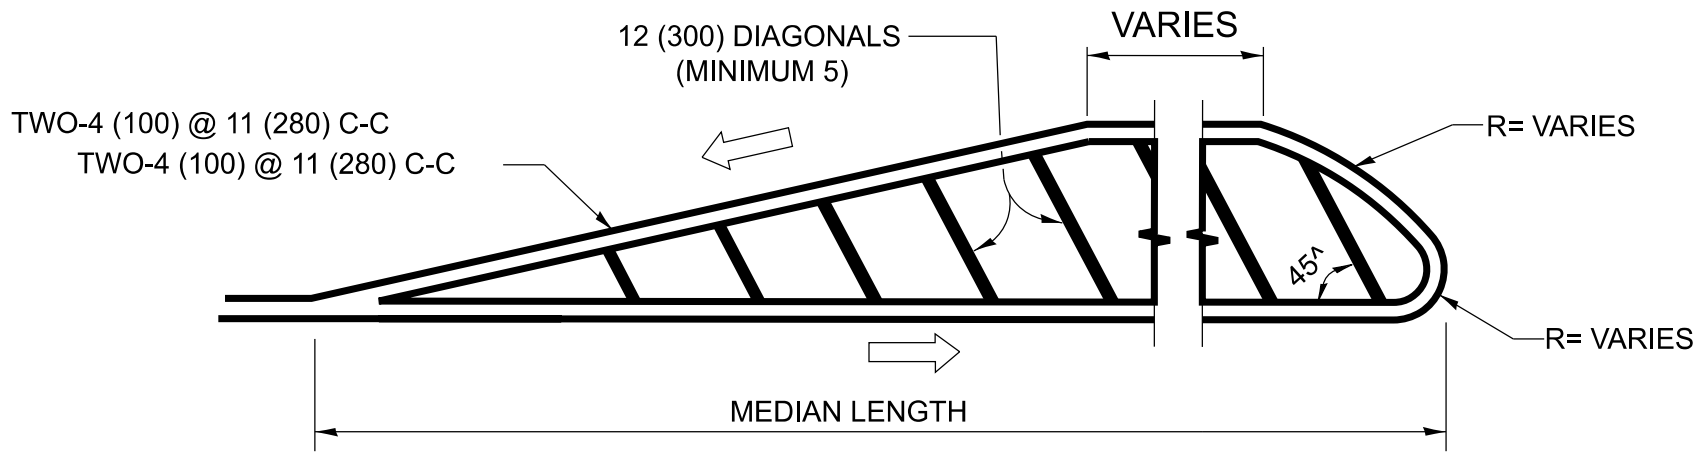


FOR MEDIAN LENGTHS WHERE DIAGONAL SPACING
CANNOT BE ATTAINED, USE 5 (FIVE) EQUALLY SPACED
DIAGONAL LINES.

DIAGONAL LINE SPACING: 50' (15 m) C-C (LESS THAN 30MPH (50 km/h))
75' (25 m) C-C 30MPH (50 km/h) TO 45MPH (70 km/h)
150' (45 m) C-C (MORE THAN 45MPH (70 km/h))

MEDIANS OVER 4' (1.2 m) WIDE

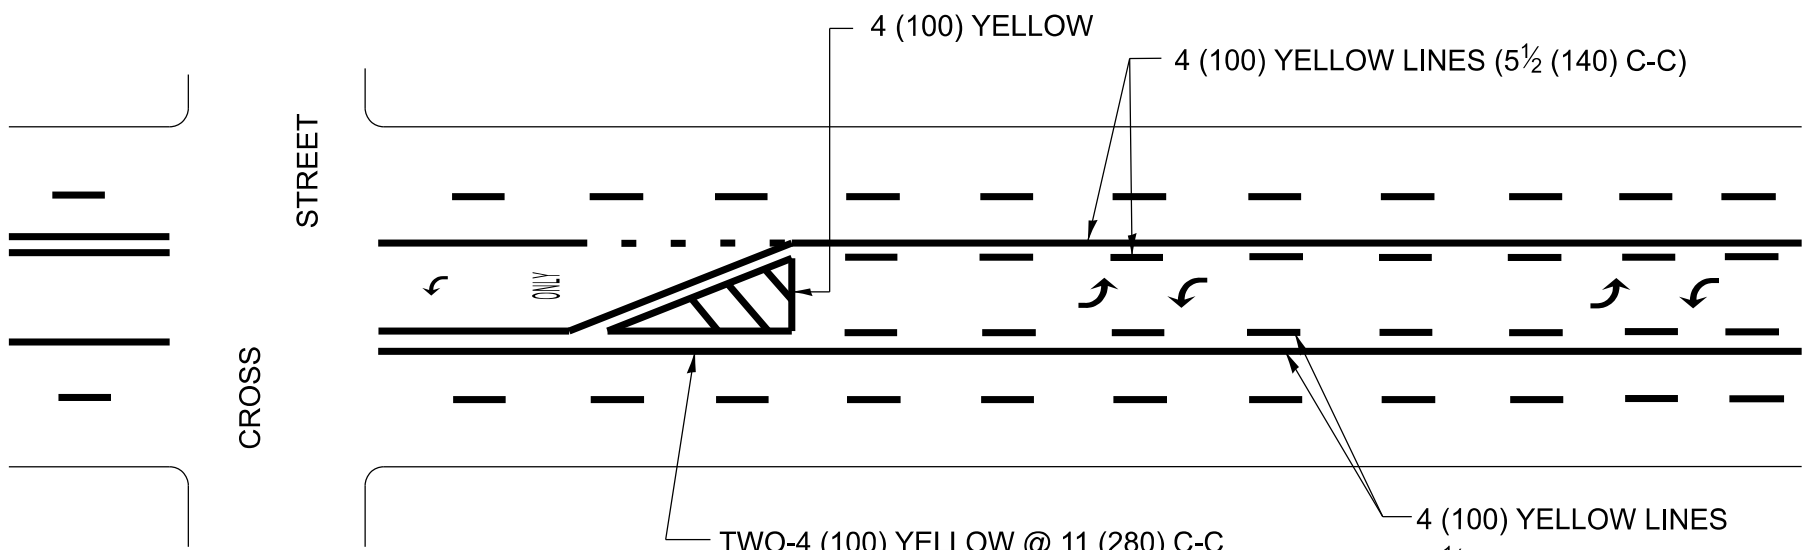


A MINIMUM OF TWO PAIRS OF TURN ARROWS SHALL BE USED, WHITE IN COLOR.
ADDITIONAL PAIRS SHALL BE PLACED AT 200' (60 m) TO 300' (90 m) INTERVALS.

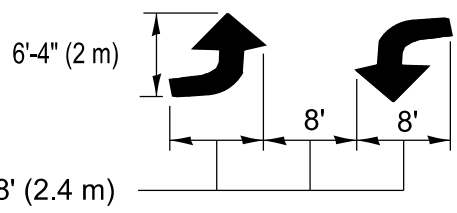


MEDIAN WITH TWO-WAY LEFT TURN LANE

TYPICAL PAINTED MEDIAN MARKING

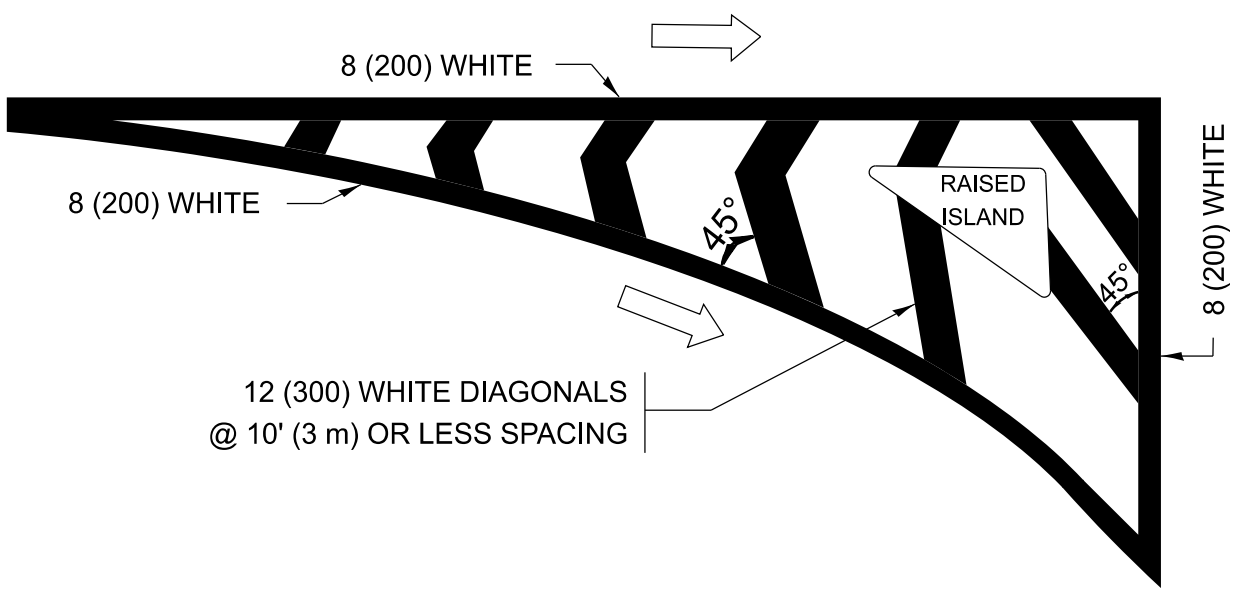


ISLAND OFFSET FROM PAVEMENT EDGE

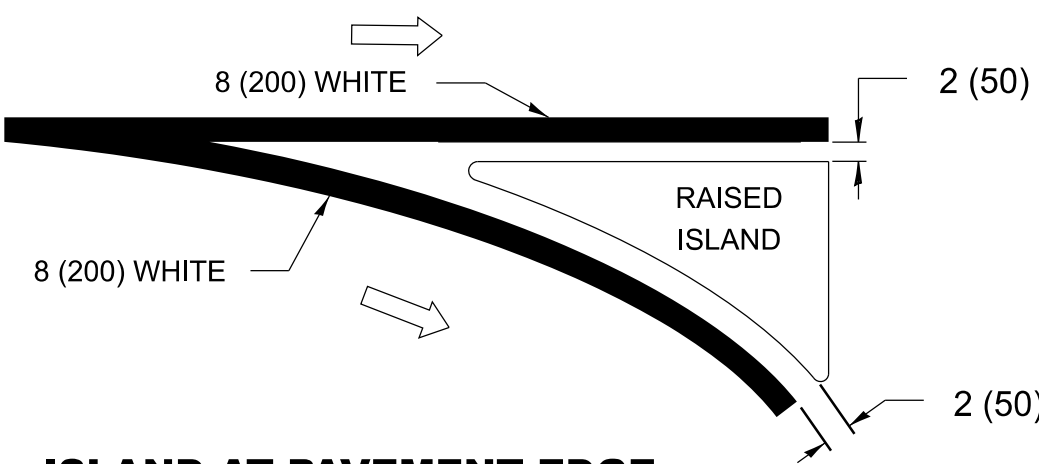


ISLAND AT PAVEMENT EDGE




TYPICAL ISLAND MARKING

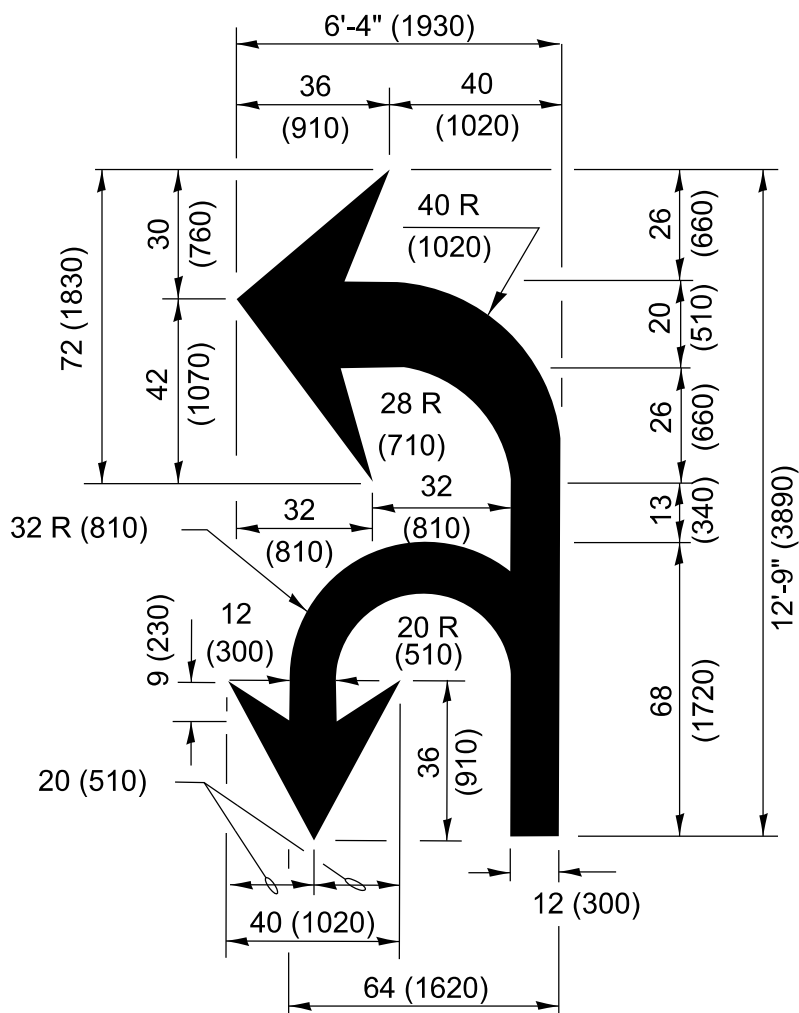

COMBINATION LEFT AND U-TURN

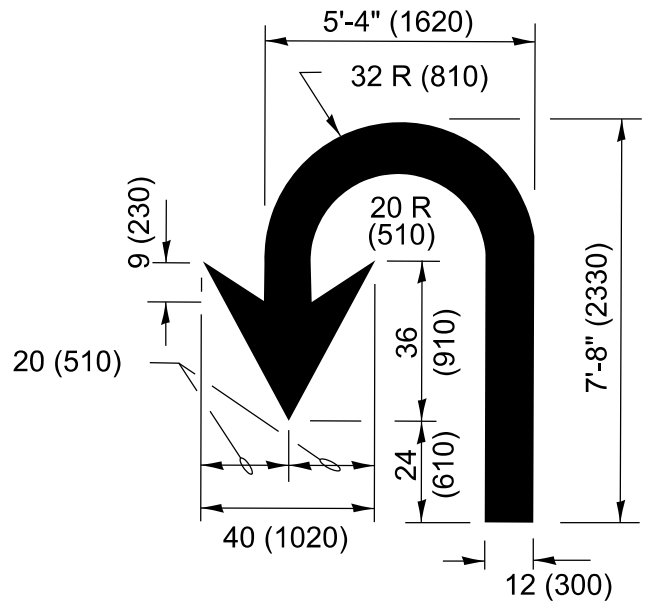

U-TURN

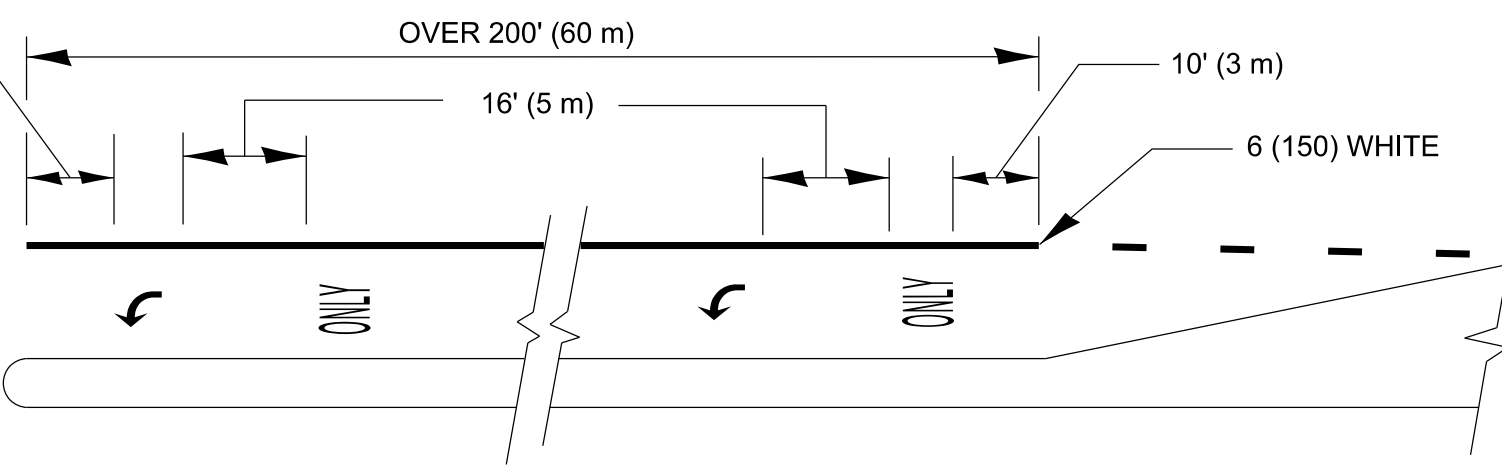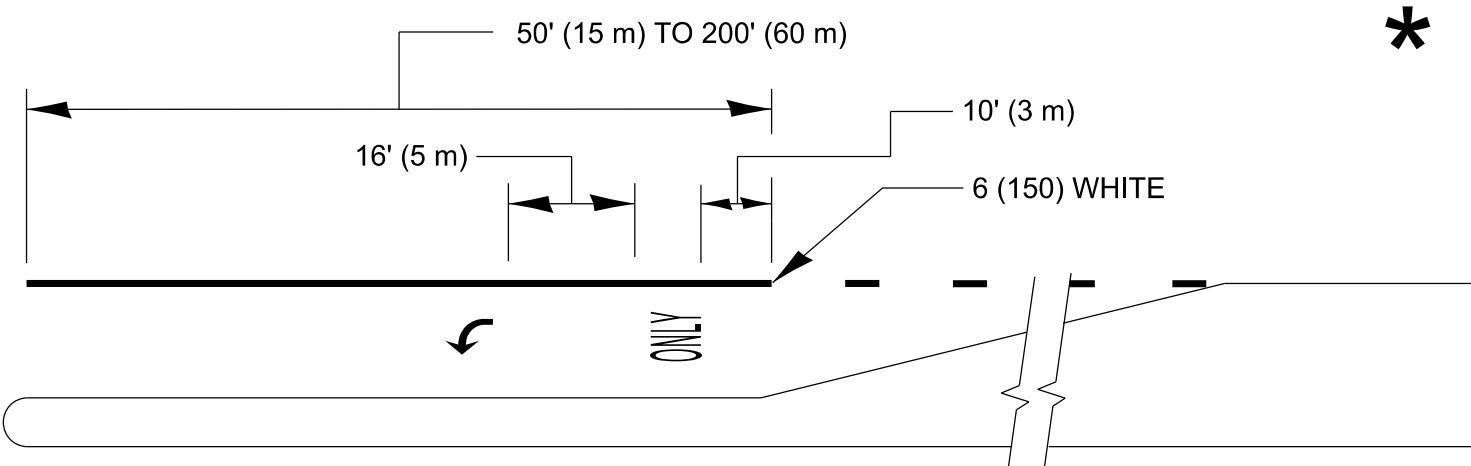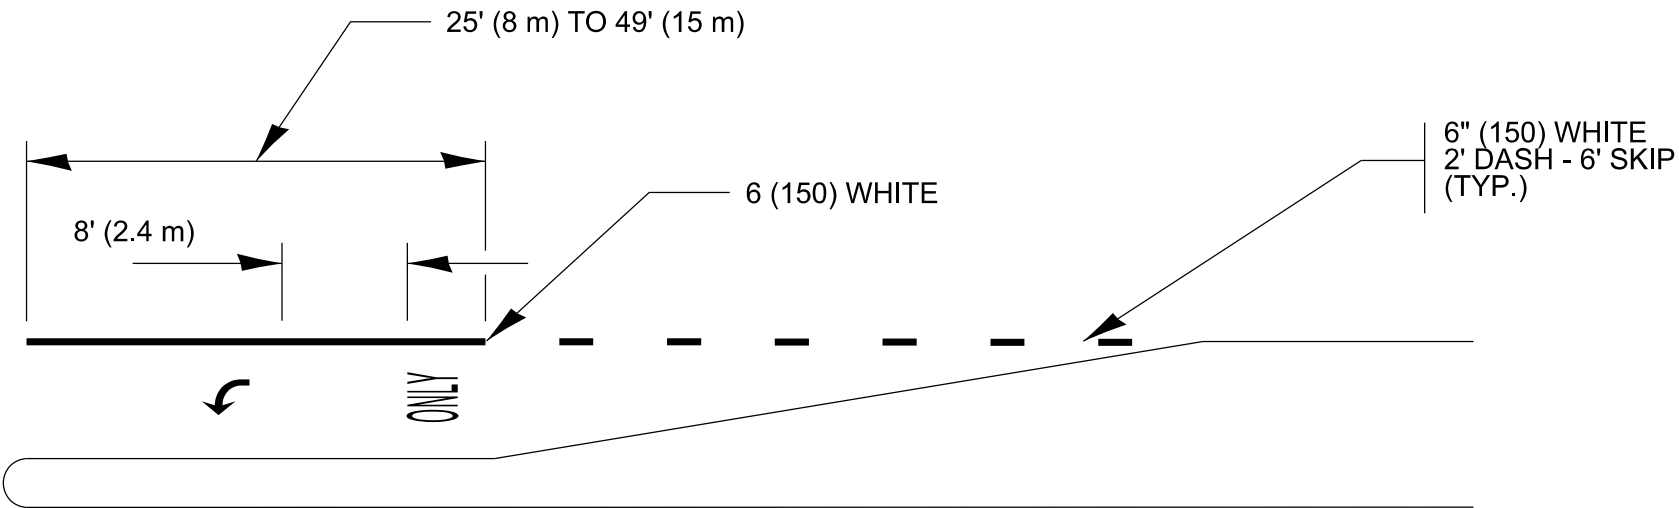

FULL SIZE LETTERS 8' (2.4 m) AND ARROWS SHALL BE USED.
AREA = 15.6 SQ. FT. (1.5 m²) ONLY AREA = 20.8 SQ. FT. (1.9 m²)

* TURN LANES IN EXCESS OF 400' (120 m) IN LENGTH MAY HAVE AN ADDITIONAL
SET OF ARROW - "ONLY" INSTALLED MIDWAY BETWEEN THE OTHER TWO SETS OF
ARROW - "ONLY".

TYPICAL LEFT (OR RIGHT) TURN LANE MARKING

USER NAME	* lawrence,demanche	DESIGNED	- EVERS	REVISED	- C. JUCIUS 07-01-13
PLOT SCALE	= 0.08333317' / in.	DRAWN	-	REVISED	- C. JUCIUS 12-21-15
PLOT DATE	= 6/29/2026	CHECKED	-	REVISED	- C. JUCIUS 04-12-16
		DATE	- 03-19-90	REVISED	- K. KANNAN-HOSADURGA 06-29-26

STATE OF ILLINOIS
DEPARTMENT OF TRANSPORTATION

DISTRICT ONE
TYPICAL PAVEMENT MARKINGS

SCALE: NONE SHEET 1 OF 1 SHEETS STA. TO STA.

F.A.P RTE.	SECTION	COUNTY	TOTAL SHEETS	SHEET NO.
	TC-13A			
		CONTRACT NO.		
	ILLINOIS	FED. AID PROJECT		