




MODEL: TC-13a [Sheet]
FILE NAME: c:\pav_work\pavdclawrence.demanche@illinois.gov\d0951415\TC-13.dgn

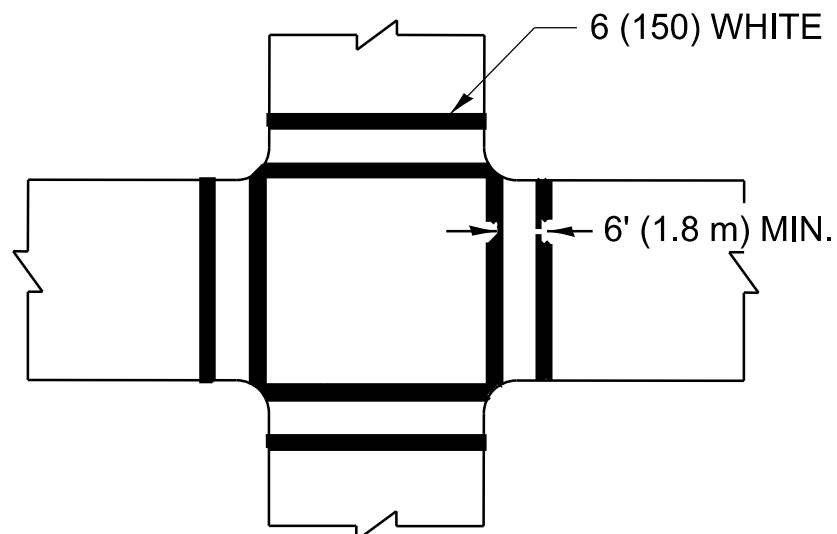


TRANSVERSE CROSSWALK

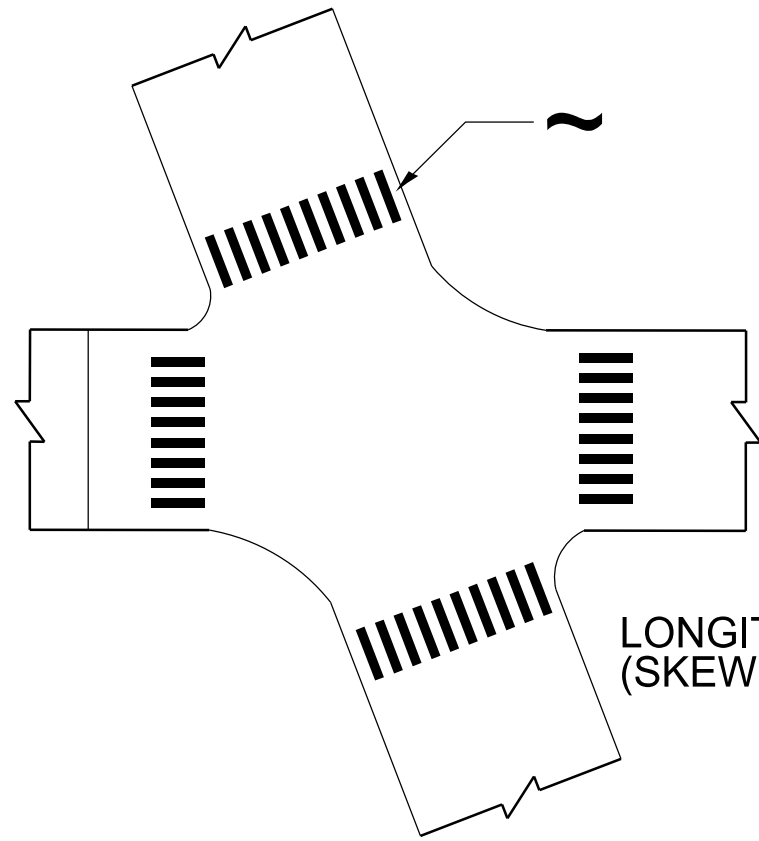

LONGITUDINAL CROSSWALK
(SKEWED INTERSECTION)

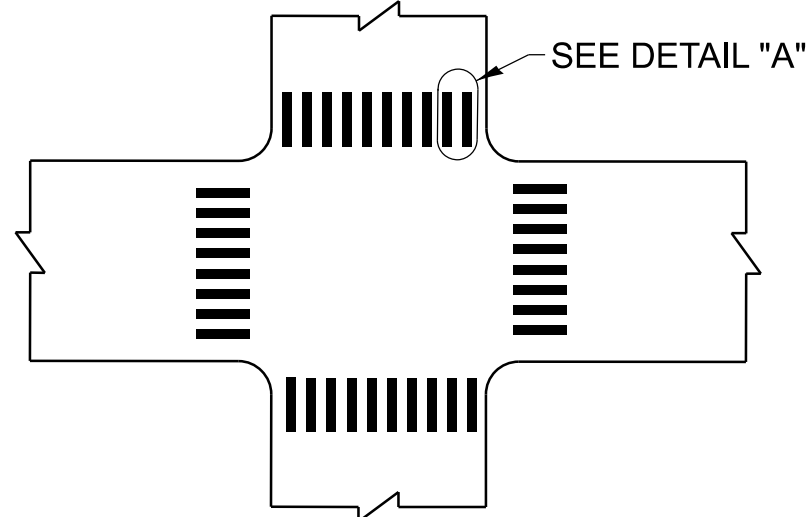

LONGITUDINAL CROSSWALK

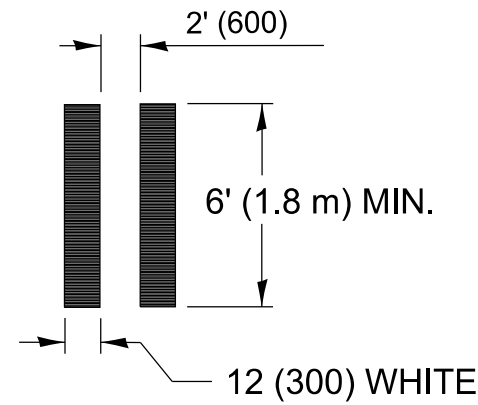


DETAIL "A"

TYPICAL CROSSWALK MARKING

MARKINGS SHALL BE INSTALLED PARALLEL TO THE CENTERLINE OF THE ROAD WHICH IT CROSSES

~ THE INDIVIDUAL LONGITUDINAL ELEMENTS OF A LONGITUDINAL BAR CROSSWALK SHOULD BE ANGLED SUCH THAT THEY ARE PARALLEL TO THE TRAVEL PATH OF APPROACHING TRAFFIC

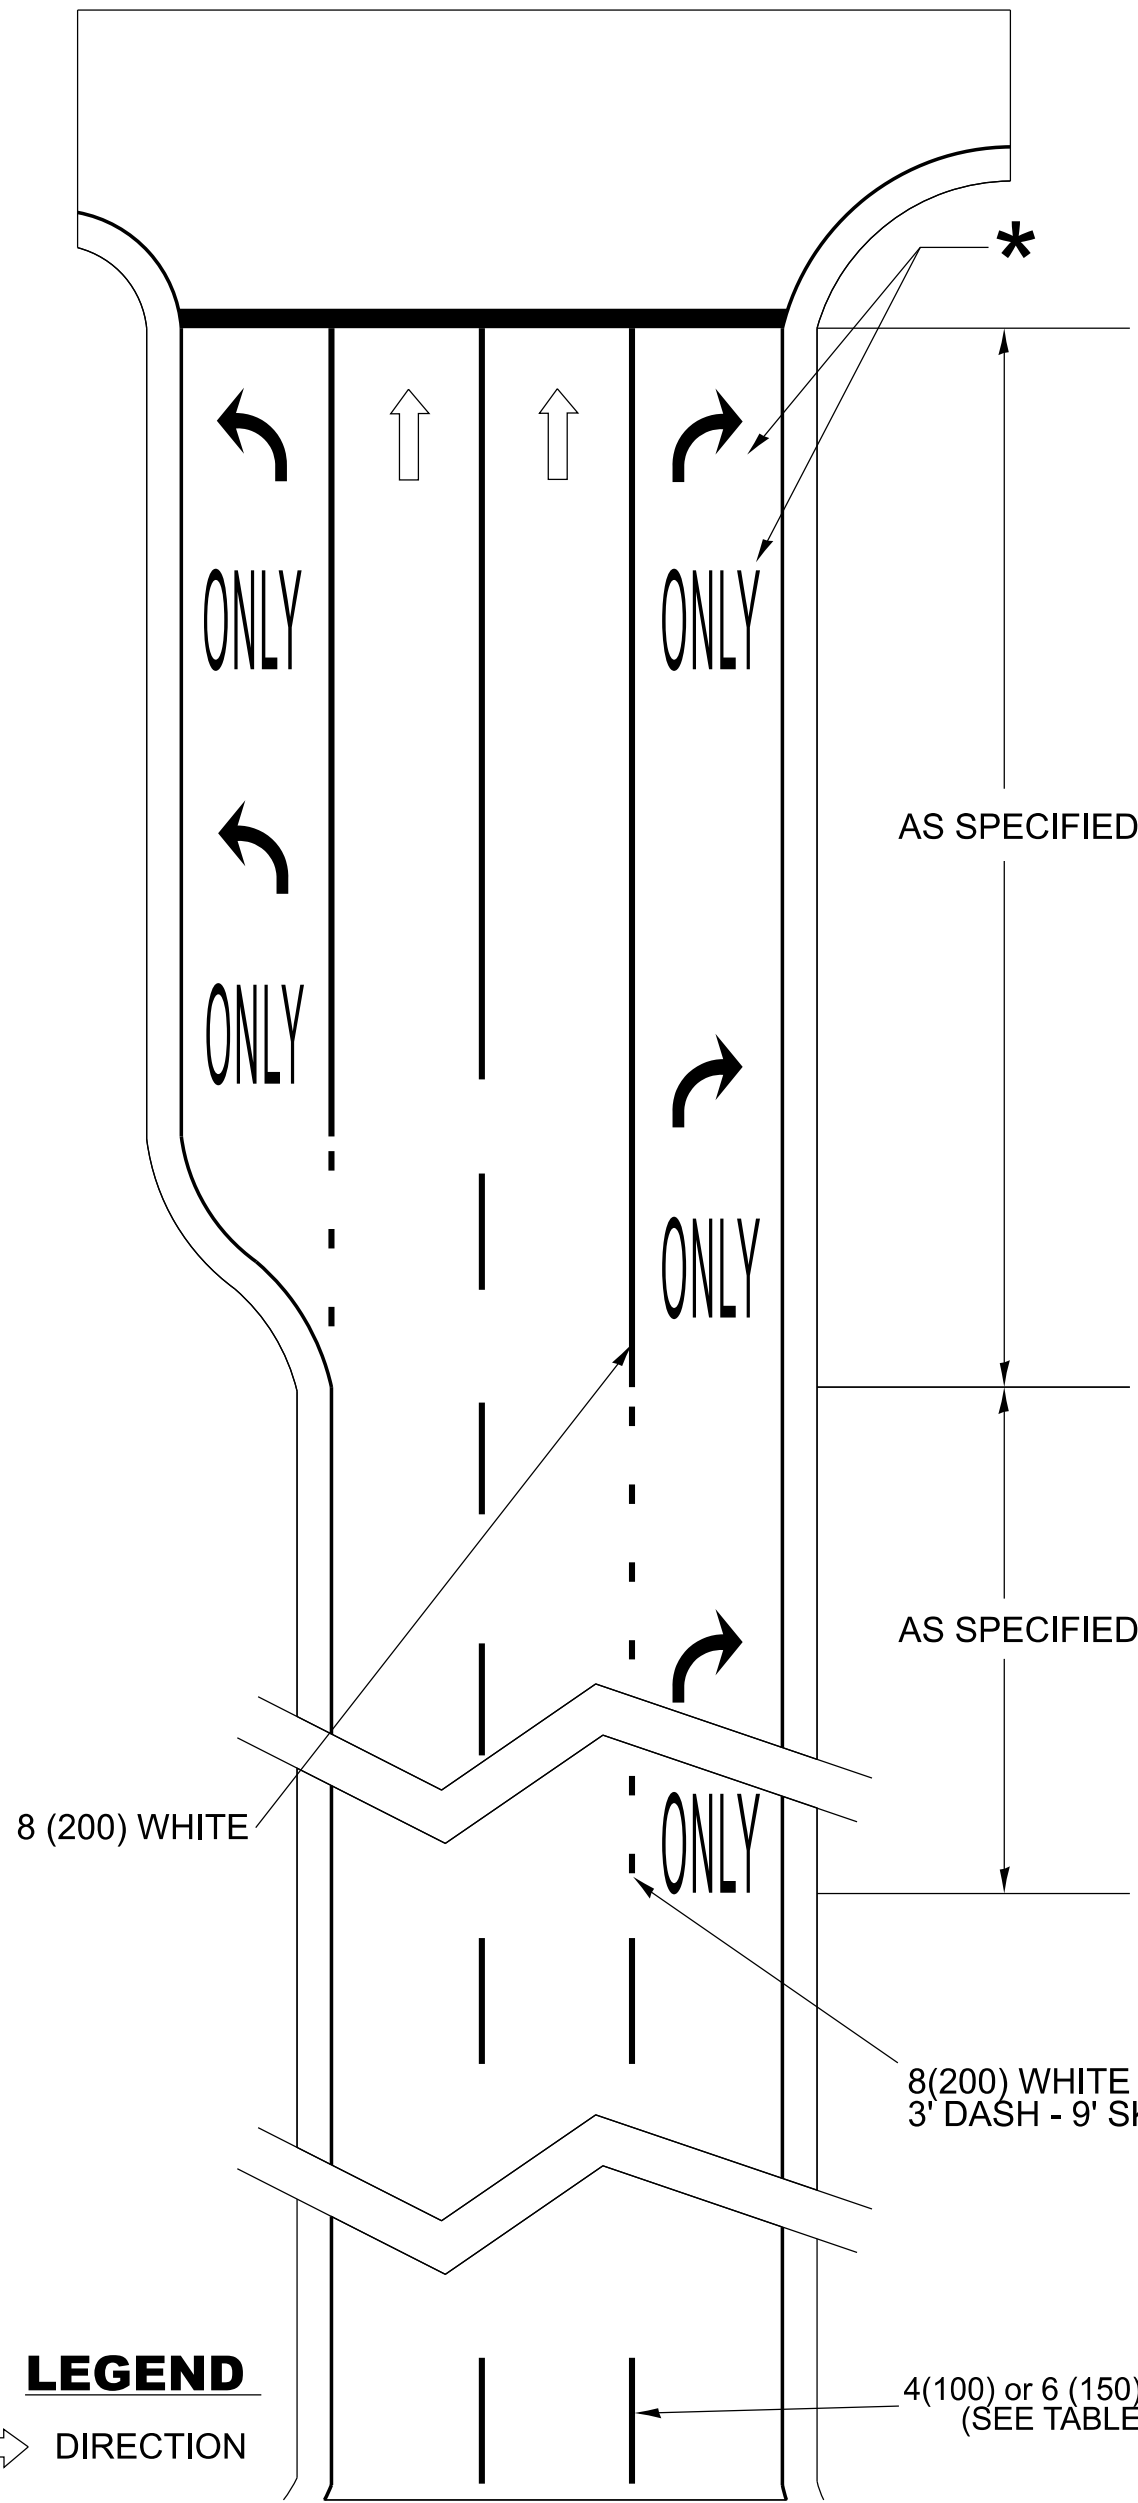

D(FT)	SPEED LIMIT
345	30
425	35
500	40
580	45
665	50
750	55

LANE REDUCTION TRANSITION

LANE REDUCTION ARROWS REQUIRED AT SPEEDS OF 45 MPH OR GREATER OR WHEN SPECIFIED IN PLANS.

ARTERIAL ROAD LANE-DROP MARKINGS

* FOLLOW TYPICAL TURN LANE MARKINGS FOR PLACEMENT AND SIZE DETAILS OF 'ARROW' AND 'ONLY' MARKINGS IN THE TURN LANE.

TYPE OF MARKING	WIDTH OF LINE	PATTERN	COLOR	SPACING / REMARKS
CENTERLINE ON 2 LANE PAVEMENT	4 (100)	SKIP-DASH	YELLOW	10' (3 m) LINE WITH 30' (9 m) SPACE
CENTERLINE ON MULTI-LANE UNDIVIDED PAVEMENT	2 @ 4 (100)	SOLID	YELLOW	11 (280) C-C
NO PASSING ZONE LINES: FOR ONE DIRECTION FOR BOTH DIRECTIONS	4 (100) 2 @ 4 (100)	SOLID SOLID	YELLOW YELLOW	5½ (140) C-C FROM SKIP-DASH CENTERLINE 11 (280) C-C OMIT SKIP-DASH CENTERLINE BETWEEN
LANE LINES FOR SPEED LIMIT <= 45 MPH LANE LINES FOR SPEED LIMIT > 45 MPH	4 (100) 6 (150)	SKIP-DASH SKIP-DASH	WHITE WHITE	10' (3 m) LINE WITH 30' (9 m) SPACE
DOTTED LINES (TYPICAL FOR EXTENSIONS OF CENTER, LANE OR TURN LANE MARKINGS, EXCEPT AT LANE-DROP MARKINGS)	SAME AS LINE BEING EXTENDED	SKIP-DASH	SAME AS LINE BEING EXTENDED	2' (0.60m) LINE WITH 6' (1.8 m) SPACE
EDGE LINES	4 (100)	SOLID	YELLOW-LEFT WHITE-RIGHT	OUTLINE MEDIANS IN YELLOW
TURN LANE MARKINGS	6 (150) LINE; FULL SIZE LETTERS & SYMBOLS (8' (2.4m))	SOLID	WHITE	SEE TYPICAL TURN LANE MARKING DETAIL
TWO WAY LEFT TURN MARKING	2 @ 4 (100) EACH DIRECTION 8' (2.4m) LEFT ARROW	SKIP-DASH AND SOLID IN PAIRS	YELLOW WHITE	10' (3 m) LINE WITH 30' (9 m) SPACE FOR SKIP-DASH; 5½ (140) C-C BETWEEN SOLID LINE AND SKIP-DASH LINE SEE TYPICAL TWO-WAY LEFT TURN MARKING DETAIL
TRANSVERSE CROSSWALK LONGITUDINAL BARS CROSSWALK	2 @ 6 (150) 12 (300) @ 90°	SOLID SOLID	WHITE WHITE	NOT LESS THAN 6' (1.8 m) APART 2' (600) APART AND PARALLEL TO TRAFFIC FLOW SEE TYPICAL CROSSWALK MARKING DETAIL 'A'.
STOP LINES	24 (600)	SOLID	WHITE	PLACE MINIMUM 4' (1.2 m) IN ADVANCE OF CROSSWALK IF PRESENT. OTHERWISE, PLACE AT DESIRED STOPPING POINT. NO MORE THAN 30' (9.1 m) OR LESS THAN 4' (1.2 m) FROM NEAREST EDGE OF INTERSECTING TRAVELED WAY.
PAINTED MEDIANS	2 @ 4 (100) WITH 12 (300) DIAGONALS @ 45° NO DIAGONALS USED FOR 4' (1.2 m) WIDE MEDIANS	SOLID	YELLOW: TWO WAY TRAFFIC WHITE: ONE WAY TRAFFIC	11 (280) C-C FOR THE DOUBLE LINE SEE TYPICAL PAINTED MEDIAN MARKING.
GORE MARKING AND CHANNELIZING LINES	8 (200) WITH 12 (300) DIAGONALS @ 45°	SOLID	WHITE	DIAGONALS: 15' (4.5 m) C-C (LESS THAN 30MPH (50 km/h)) 20' (6 m) C-C (30MPH (50 km/h) TO 45MPH (70 km/h)) 30' (9 m) C-C (OVER 45MPH (70 km/h))
RAILROAD CROSSING	24 (600) TRANSVERSE LINES; "RR" IS 6' (1.8 m) LETTERS; 16 (400) LINE FOR "X"	SOLID	WHITE	SEE STATE STANDARD 780001, TC 23 AREA OF: "R"=3.6 SQ. FT. (0.33 m ²) EACH "X"=54.0 SQ. FT. (5.0 m ²)
SHOULDER DIAGONALS (REQUIRED FOR SHOULDERS ≥ 8')	12 (300) @ 45°	SOLID	WHITE - RIGHT YELLOW - LEFT	50' (15 m) C-C (LESS THAN 30MPH (50 km/h)) 75' (25 m) C-C (30 MPH (50 km/h) TO 45MPH (70 km/h)) 150' (45 m) C-C (OVER 45MPH (70 km/h))
U TURN ARROW	SEE DETAIL	SOLID	WHITE	16.3 SF
2 ARROW COMBINATION LEFT AND U TURN	SEE DETAIL	SOLID	WHITE	30.4 SF
ARTERIAL LANE-DROP MARKINGS DOTTED LINES FOR LANE-DROP TURN LANE MARKINGS	8 (200) 8 (200)	SKIP - DASH SOLID	WHITE WHITE	3' (0.91 m) LINE WITH 9' (2.74 m) SPACE

FOR FURTHER DETAILS ON PAVEMENT MARKING REFER TO STANDARD SPECIFICATIONS FOR ROAD AND BRIDGE CONSTRUCTION AND STATE STANDARD 780001.

All dimensions are in inches (millimeters) unless otherwise shown.

	USER NAME	= lawrence.demarche	DESIGNED	- EVERS	REVISED	- C. JUCIUS 07-01-13	STATE OF ILLINOIS DEPARTMENT OF TRANSPORTATION	DISTRICT ONE TYPICAL PAVEMENT MARKINGS				F.A.P RTE.	SECTION	COUNTY	TOTAL SHEETS	SHEET NO.					
			DRAWN	-	REVISED	- C. JUCIUS 12-21-15															
			CHECKED	-	REVISED	- C. JUCIUS 04-12-16															
	PLOT DATE	= 6/29/2026	DATE	- 03-19-90	REVISED	- K. KANNAN-HOSADURGA 06-29-26		SCALE: NONE	SHEET 2	OF 2	SHEETS	STA.	TO STA.	TC-13B CONTRACT NO.							
																ILLINOIS			FED. AID PROJECT		