APS PUSHBUTTON PLACEMENT DETAILS

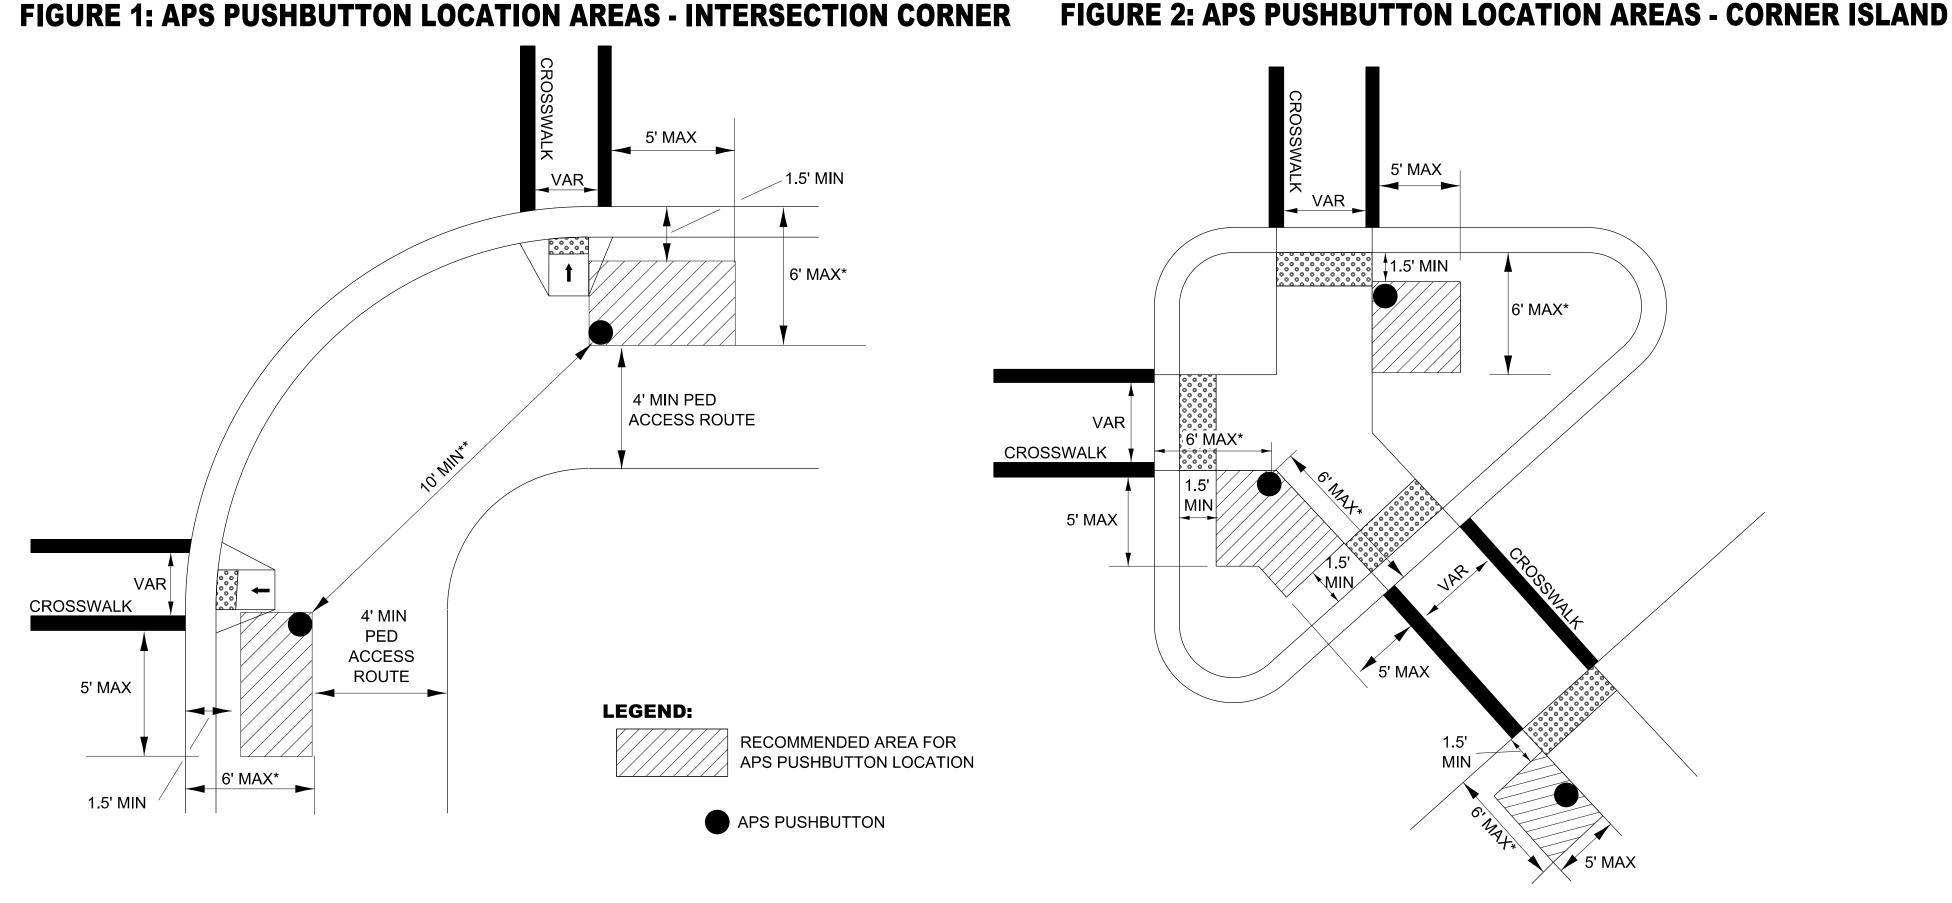


FIGURE 1 NOTES:

APS PUSHBUTTON SHOULD NOT BE GREATER THAN 5 FT. FROM THE OUTSIDE EDGE OF THE MARKED CROSSWALK FARTHEST FROM THE INTERSECTION.

APS PUSHBUTTON SHALL NOT BE FARTHER FROM THE CROSSWALK THAN THE STOP LINE, IF PRESENT.

GENERAL NOTES

- * PUSHBUTTONS SHALL BE LOCATED BETWEEN 1.5' TO 6' BACK FROM EDGE OF CURB, SHOULDER OR PAVEMENT. WHERE THERE ARE CONSTRAINTS TO MAKE IT IMPRACTICAL TO INSTALL WITHIN THIS RANGE, THE PUSHBUTTON SHOULD NOT BE FURTHER THAN 10' FROM EDGE OF CURB, SHOULDER OR PAVEMENT.
- ** PUSHBUTTONS LOCATED IN THE SAME CORNER OF INTERSECTION SHALL BE 10-FT APART. WHERE PHYSICAL CONSTRAINTS MAKE IT IMPRACTICAL TO PROVIDE THIS SEPARATION, THEY MAY BE PLACED CLOSED TOGETHER OR MOUNTED ON THE SAME POST. IN THIS CASE, EACH APS PUSHBUTTON SHALL BE PROVIDED WITH A SPEECH WALK MESSAGE FOR THE WALKING PERSON INDICATION AND A SPEECH PUSHBUTTON INFORMATION MESSAGE.

VERTICAL HEIGHT OF THE APS PUSHBUTTONS SHALL BE LOCATED BETWEEN 30" TO 42" (36" PREFERRED) ABOVE THE PATHWAY ELEVATION. SEE HWY STND 876001.

PUSHBUTTONS SHALL BE LOCATED WITHIN TEN (10) INCHES OF THE PEDESTRIAN ACCESS ROUTE. WHEN REQUIRED, EXTENSIONS SHALL BE INSTALLED TO COMPLY WITH THIS REQUIREMENT. THE COST OF INSTALLING THE EXTENSION SHALL BE CONSIDERED AS INCLUDED IN THE COST OF THE ACCESSIBLE PEDESTRIAN SIGNAL.

SEE ACCESSIBLE PEDESTRIAN SIGNALS (BDE) SPECIAL PROVISION FOR REQUIREMENTS NOT SHOWN IN THIS DETAIL.

FOUNDATIONS FOR PEDESTRIAN POSTS SHALL NOT PROTRUDE MORE THAN 4 INCHES ABOVE THE FINISHED GRADE / SIDEWALK

APS PUSHBUTTON INSTALLATIONS AT LOCATIONS WITH RAILROAD INTERCONNECTION OR EMERGENCY VEHICLE PREEMPTION SHALL INCLUDE AN ADDITIONAL SPEECH MESSAGE STATING "WALK TIME SHORTENED WHEN TRAIN APPROACHES" OR "WALK TIME SHORTENED WHEN EMERGENCY VEHICLE APPROACHES" TO NOTIFY PEDESTRIANS OF TRUNCATED CLEARANCE TIMES DUE TO PREEMPTION".

FIGURE 2 NOTES:


LARGER ISLANDS MAY REQUIRE THE USE OF THREE APS PUSHBUTTONS WITHIN THE ISLAND IN ORDER TO MEET PLACEMENT RECOMMENDATIONS.


APS PUSHBUTTONS SHALL NOT BE GREATER THAN 5-FT FROM THE OUTSIDE EDGE OF THE MARKED CROSSWALK FARTHEST FROM THE INTERSECTION.

APS PUSHBUTTON SHALL NOT BE FARTHER FROM THE CROSSWALK THAN THE STOP LINE, IF PRESENT.

APS PUSHBUTTON SIGNING OPTIONS

AT INTERSECTIONS WITH PEDESTRIAN SIGNALS

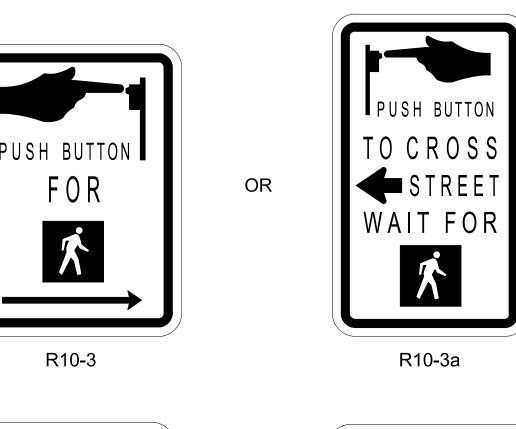

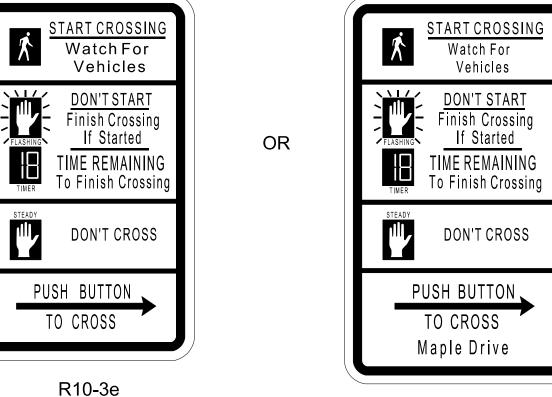


(WITH STREET NAME)

AT INTERSECTIONS WHERE PEDESTRIAN SIGNALS ARE NOT USED &

PEDESTRIANS PROCEED ON GREEN SIGNAL INDICATION

R10-3i

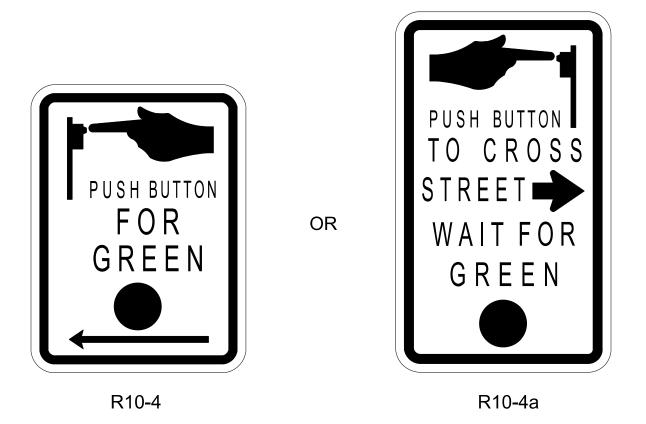

DESIGNER NOTE:

*INCLUDE ON DETAIL NEW INSTALLATIONS WHERE APS PUSHBUTTONS ARE NEEDED.

*ADD HIGHWAY STANDARD 876001.

*ADD ACCESSIBLE PEDESTRIAN SIGNALS SPECIAL PROVISION (BDE) AND PAY ITEM ACCESSIBLE PEDESTRIAN SIGNALS (EACH).

*ADD PEDESTRIAN PUSH BUTTON POST PAY ITEM (EACH)
*CONSULT WITH TRAFFIC SIGNALS SECTION FOR CONCURRENCE ON PED
BUTTONS LOCATIONS & ADDITIONAL ELECTRICAL PAY ITEMS, PED HEADS,
ETC. AS NEEDED.

888-1

| USER NAME = anthony.grunstad | DESIGNED | REVISED | STATE OF ILLINOIS DEPARTMENT OF TRANSPORTATION | | F.A SECTION | COUNTY TOTAL SHEET |
|------------------------------|----------|---------|--|-----------------------------------|-------------|----------------------|
| | DRAWN | REVISED | | ACCESSIBLE PEDESTRIAN SIGNALS | IVIE. | 3112213 110. |
| PLOT SCALE = 50.000 ' / in. | CHECKED | REVISED | | | | CONTRACT NO. |
| PLOT DATE = 10/6/23 | DATE | REVISED | | SCALE: SHEET OF SHEETS STA TO STA | ILLING | DIS FED. AID PROJECT |