

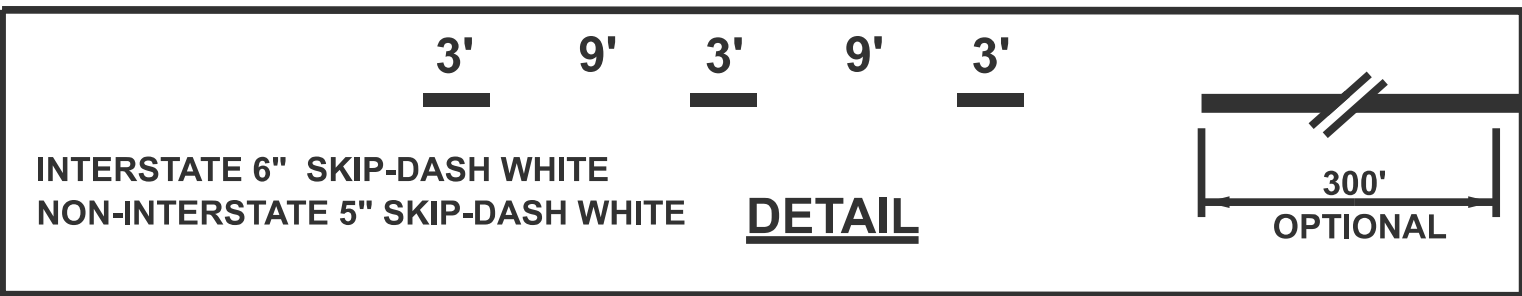


A - TAPERED ACCELERATION LANE

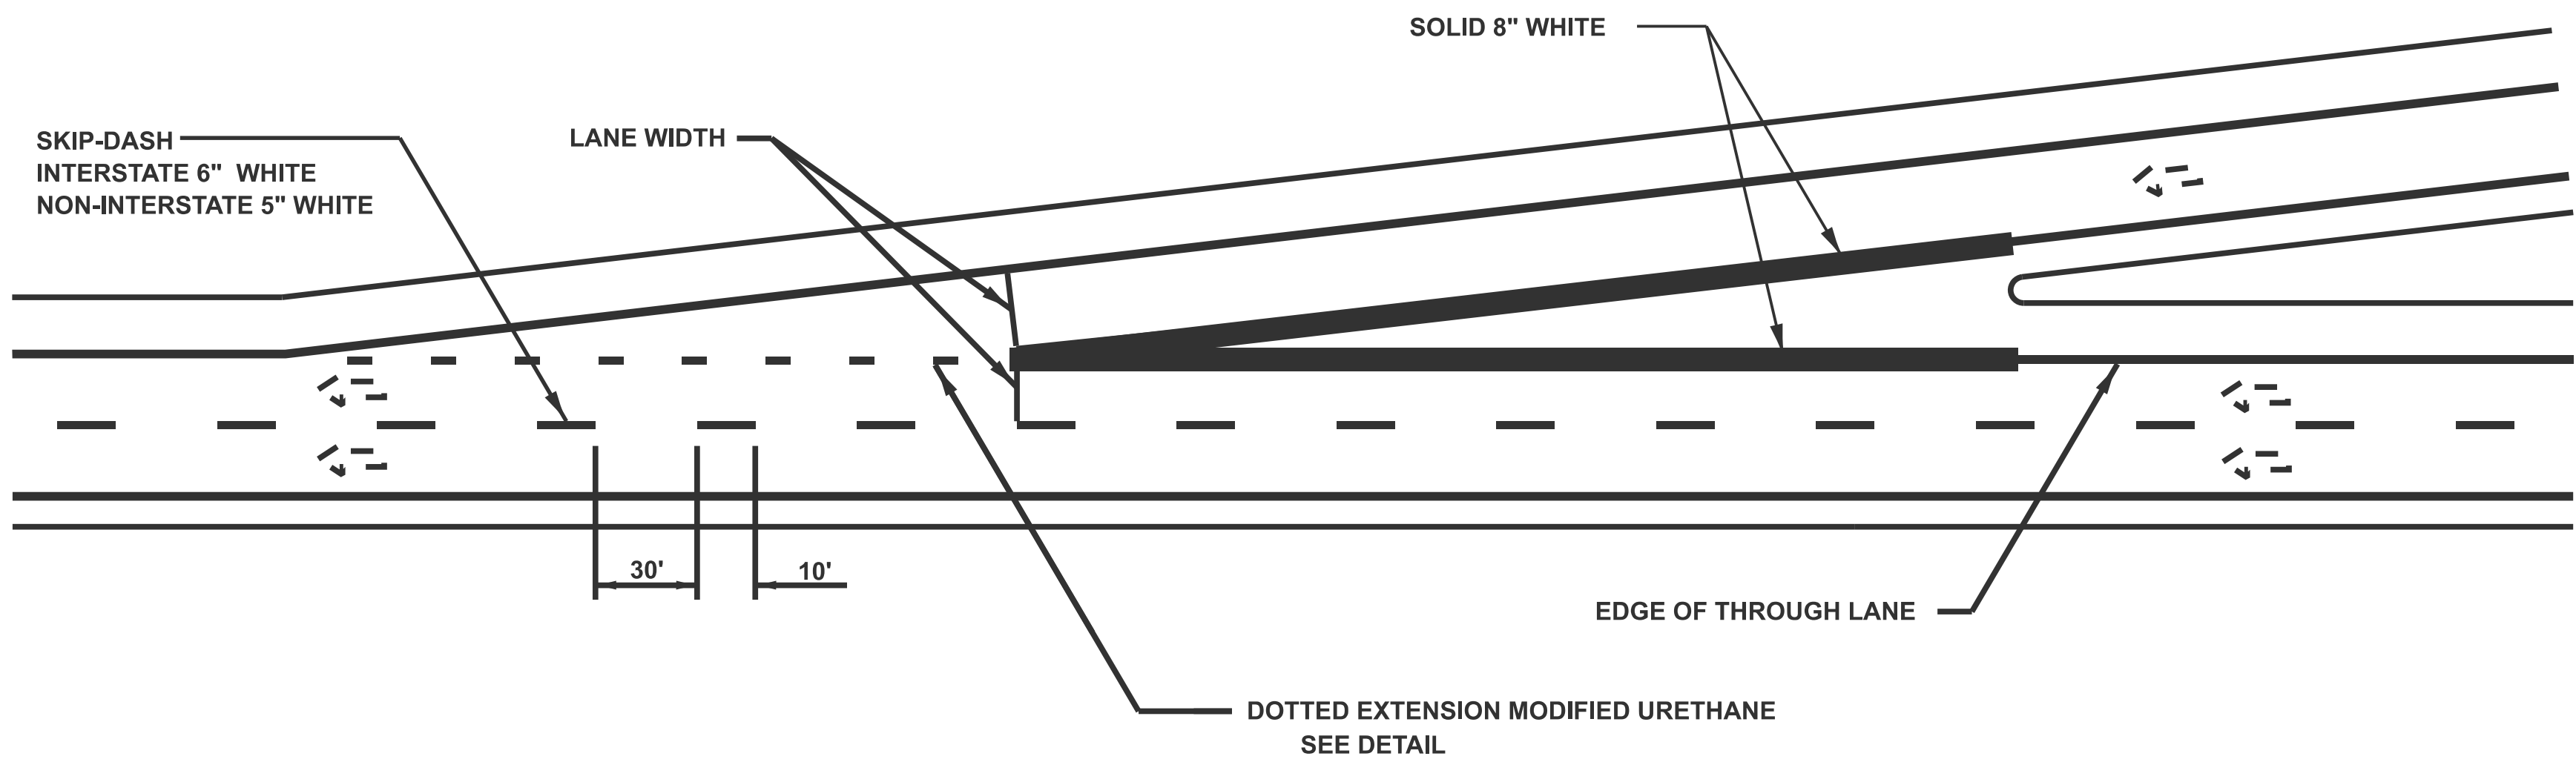

B - PARALLEL ACCELERATION LANE

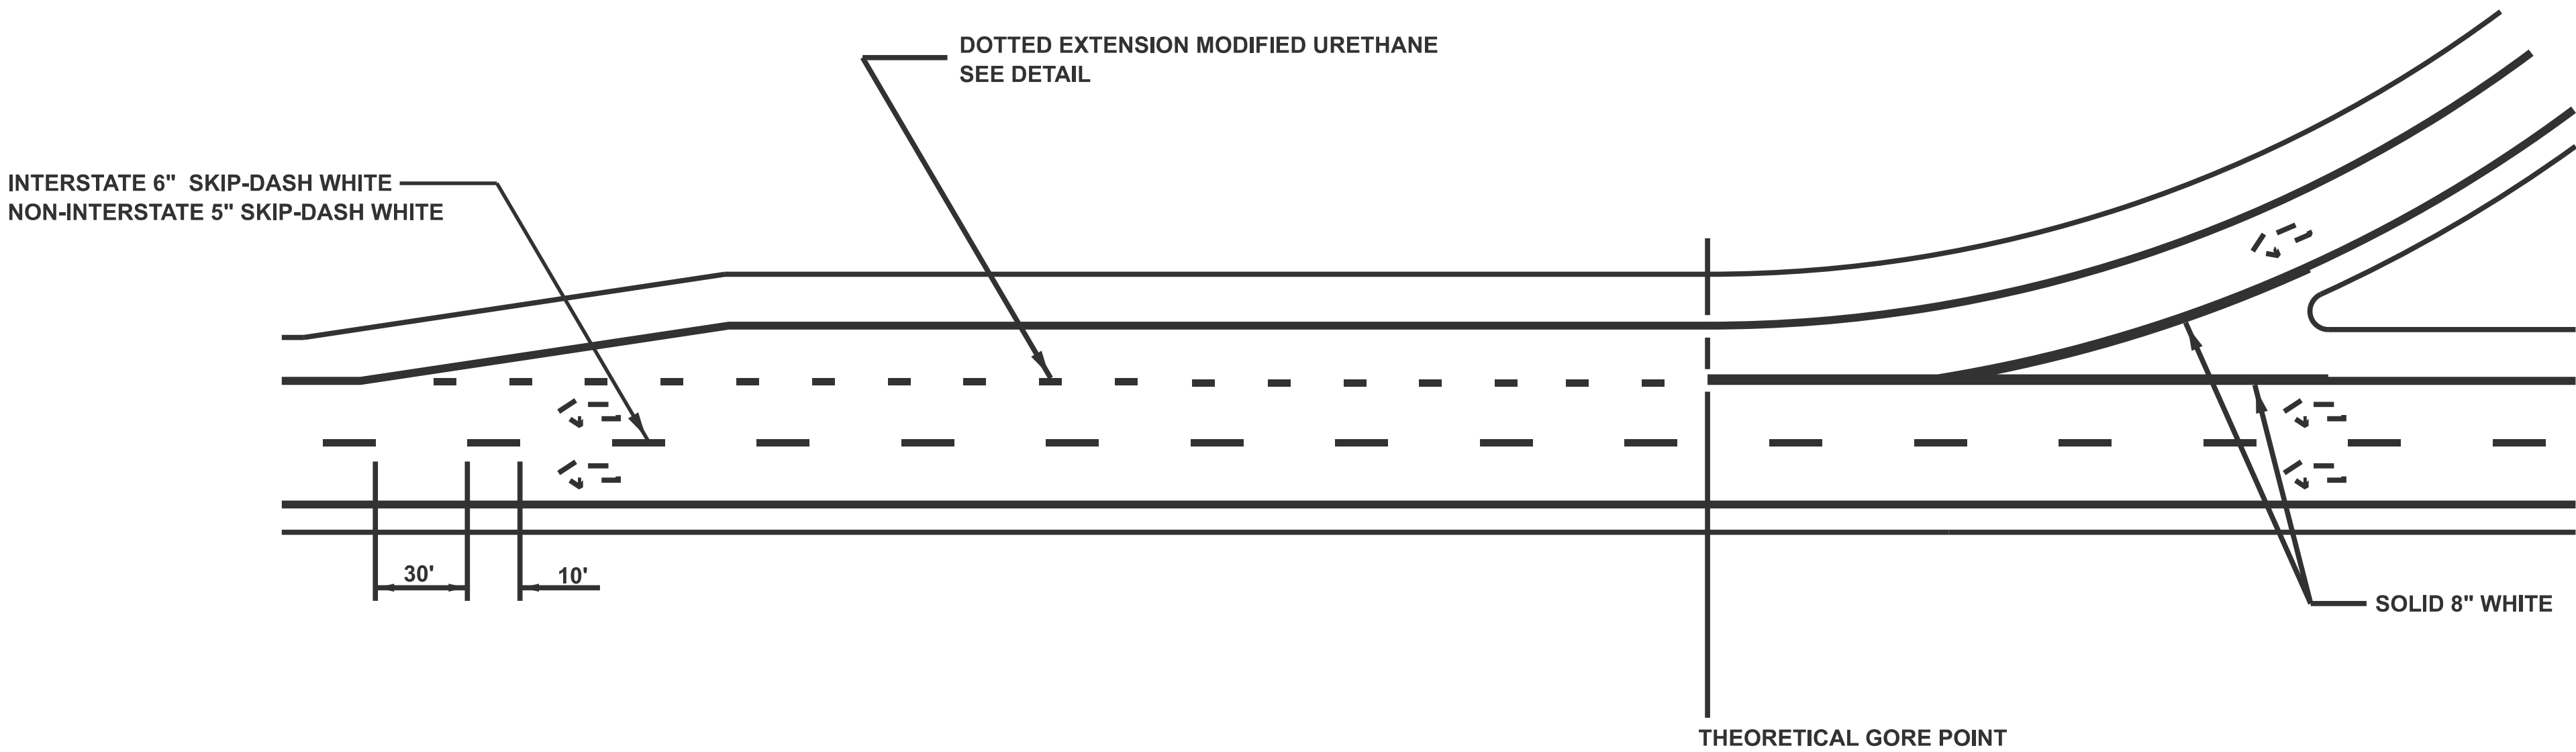

ENTRANCE RAMP MARKINGS