



STATE OF ILLINOIS
DEPARTMENT OF TRANSPORTATION

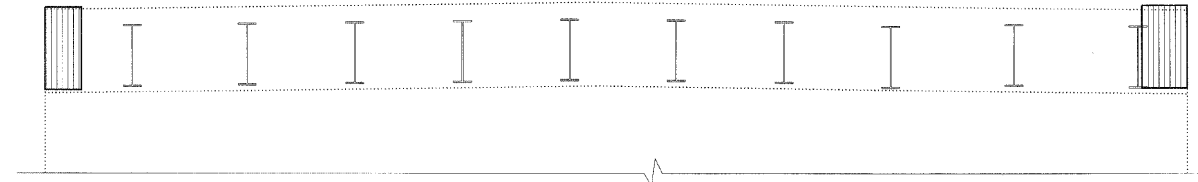

WEST ABUTMENT REPAIR
(Looking West)

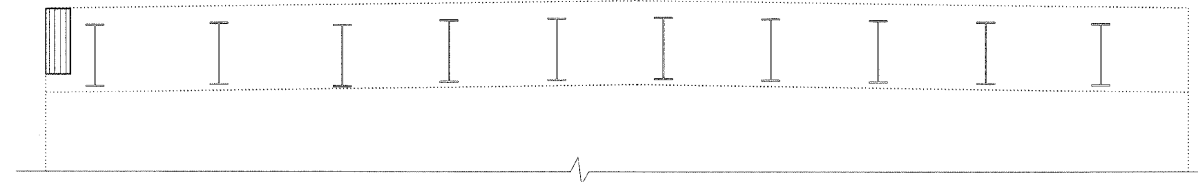


EAST ABUTMENT REPAIR
(Looking East)

Notes:

1. Abutment substructure repair type and areas are estimated based on visual inspection completed in June 2009. Actual repair areas and locations shall be determined by the Engineer and shown on As-Built plans.
2. The Contractor shall exercise extreme care with any existing conduits located near the repair areas. The Contractor will be required to repair any damage done to the conduit to the satisfaction of the Engineer, at no additional cost to the Department. No splicing will be allowed to any cable damage resulting from this work, instead the Contractor will be required to repair the entire span of any damaged cable at no additional cost to the Department.

BILL OF MATERIAL

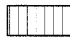SYMBOL	ITEM	UNIT	QUANTITY
	Structural Repair of Concrete (Depth Equal to or Less than 5 Inches)	Sq. Ft.	76

DESIGNED -	MFB
CHECKED -	KWS
DRAWN -	RMG
CHECKED -	KWS

benesch

alfred benesch & company
Engineers • Surveyors • Planners
205 North Michigan Avenue, Suite 2400
Chicago, Illinois 60601
312-565-0450 Job No. 10050

SUBSTRUCTURE REPAIR
STRUCTURE NO. 022-0097

SHEET NO. 8 9 SHEETS	F.A.I. RTE. 290 355	SECTION 22(1, 1-1, 2&3)RS-7	COUNTY DUPAGE	TOTAL SHEETS 546	SHEET NO. 307
	CONTRACT NO. 60651				
FED. ROAD DIST. NO.		ILLINOIS	FED. AID PROJECT		