


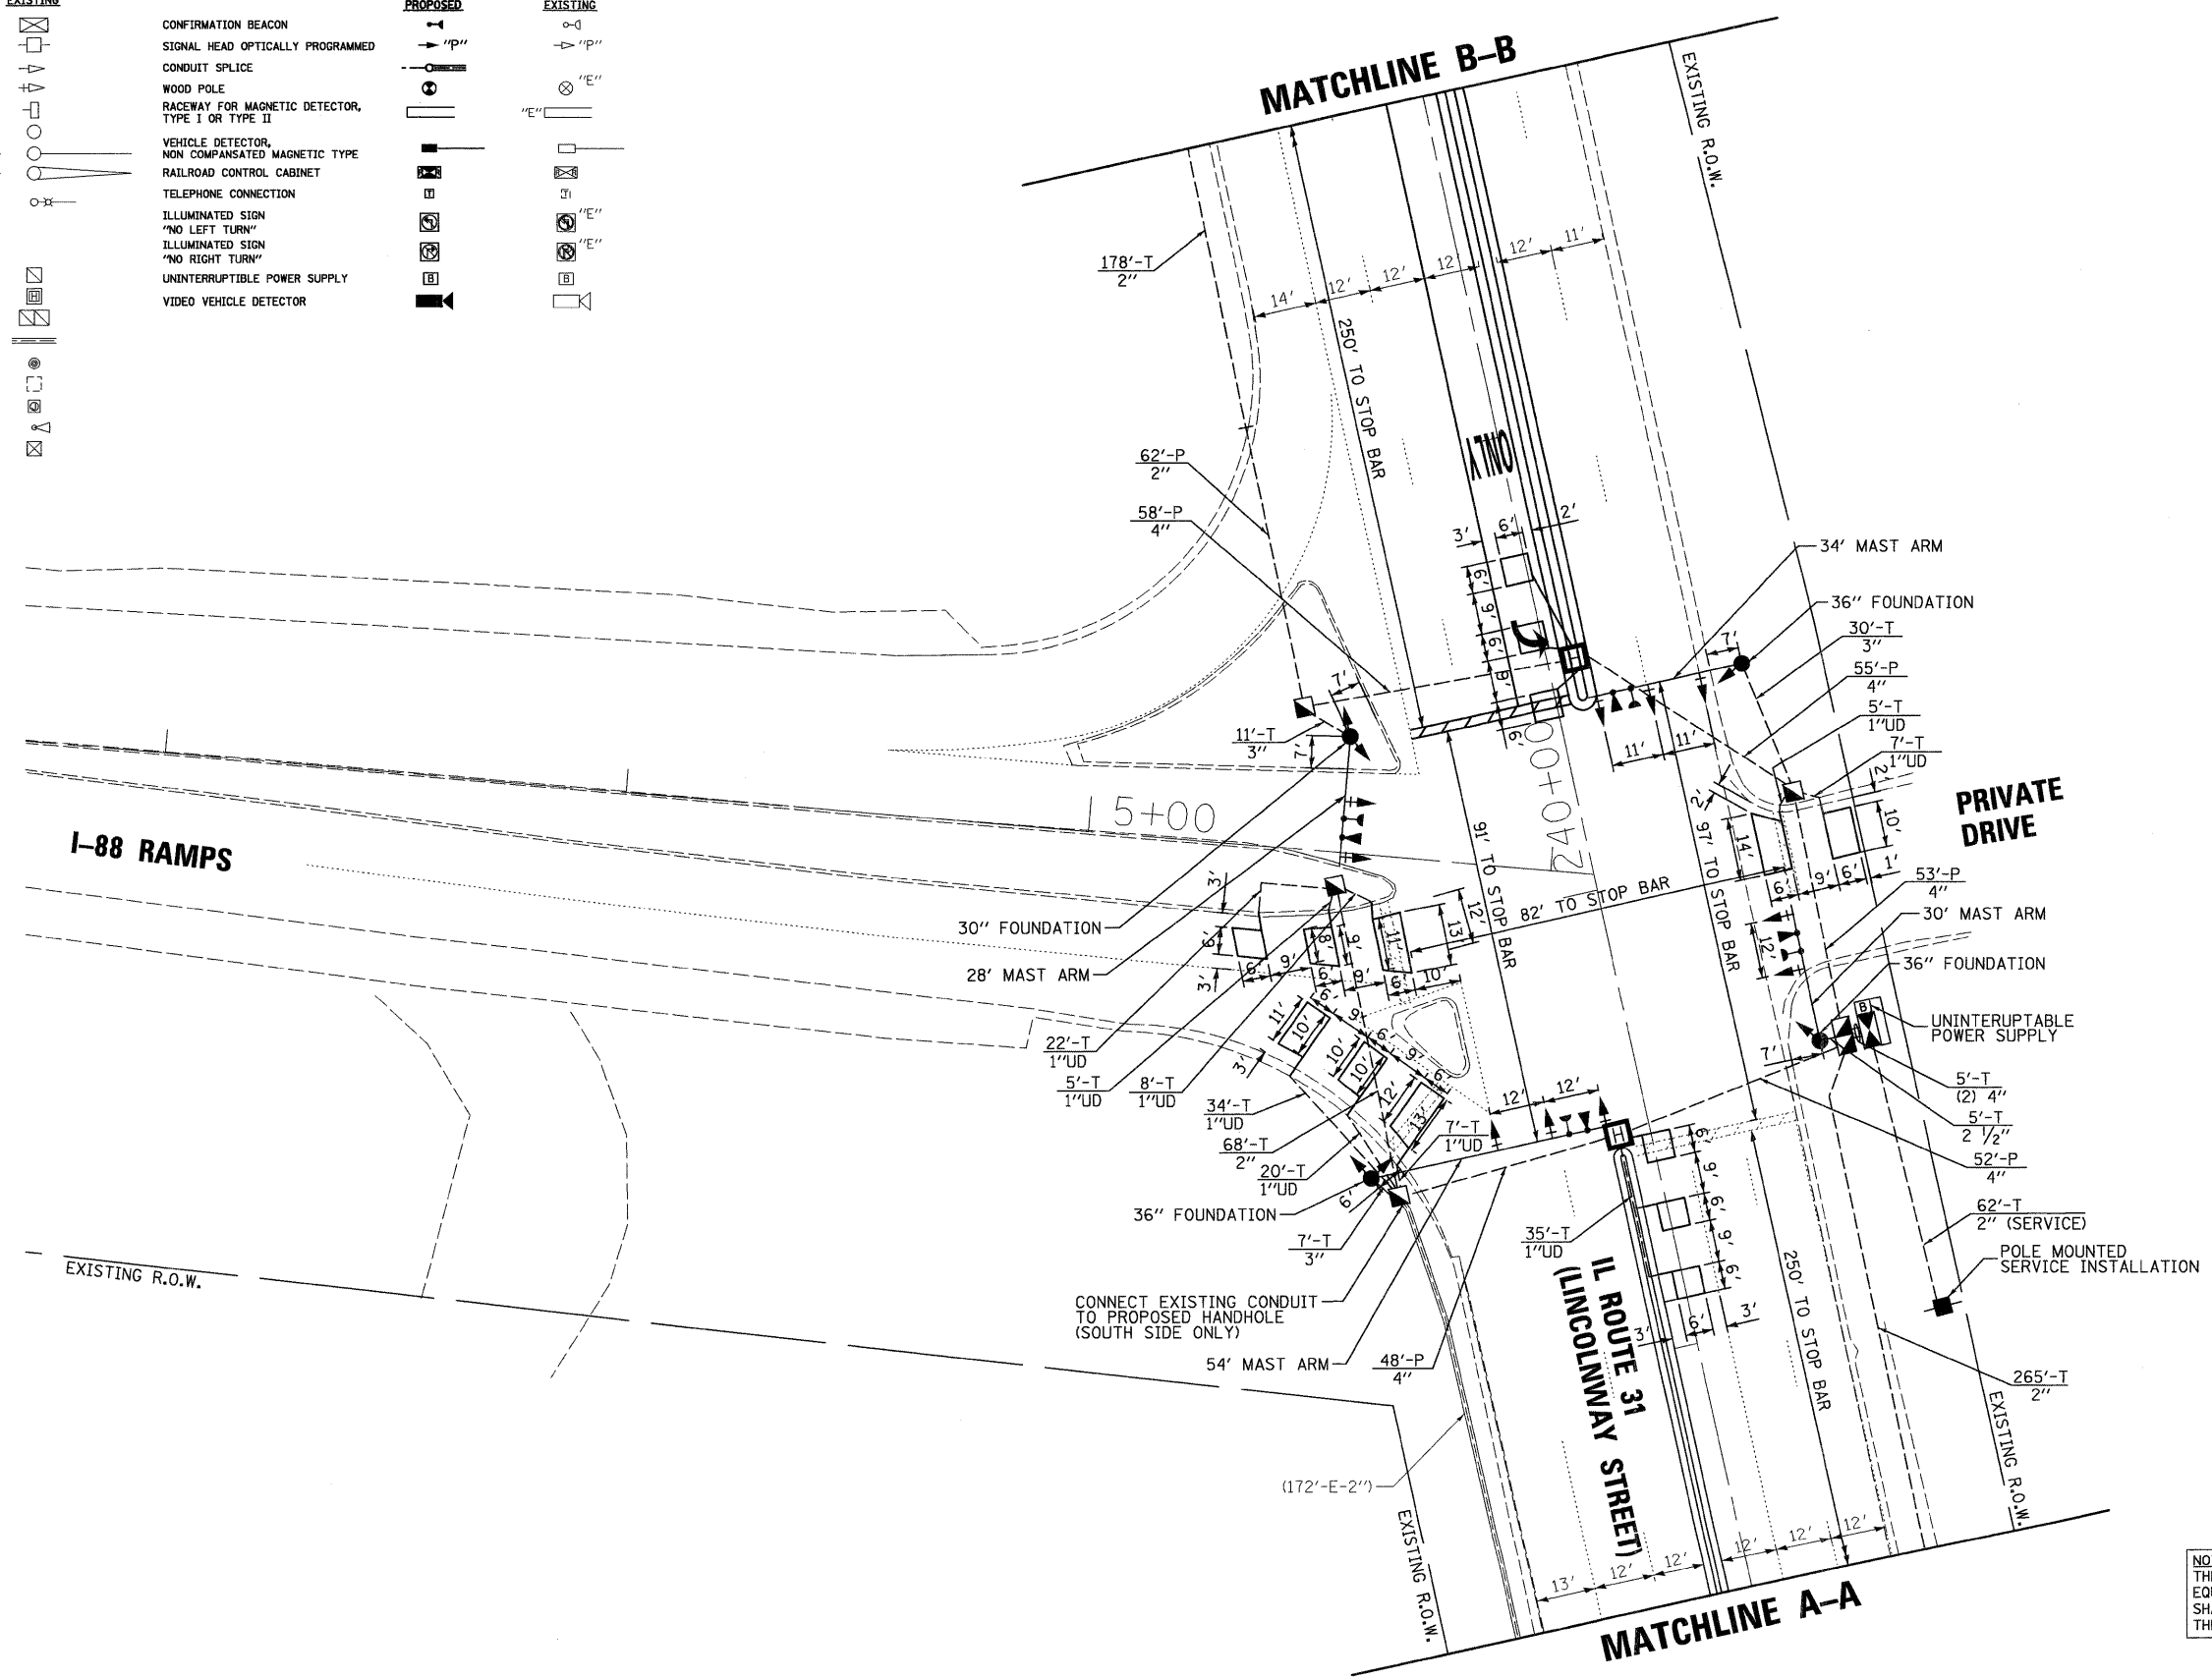

TRAFFIC SIGNAL LEGEND

PROPOSED		EXISTING	
CONTROLLER	[Symbol]	CONFIRMATION BEACON	[Symbol]
SERVICE INSTALLATION	[Symbol]	SIGNAL HEAD OPTICALLY PROGRAMMED	[Symbol]
SIGNAL HEAD	[Symbol]	CONDUIT SPLICE	[Symbol]
SIGNAL HEAD WITH BACKPLATE	[Symbol]	WOOD POLE	[Symbol]
SIGNAL HEAD, PEDESTRIAN	[Symbol]	RACEWAY FOR MAGNETIC DETECTOR, TYPE I OR TYPE II	[Symbol]
SIGNAL POST	[Symbol]	VEHICLE DETECTOR, NON COMPENSATED MAGNETIC TYPE	[Symbol]
STEEL MAST ARM ASSEMBLY AND POLE	[Symbol]	RAILROAD CONTROL CABINET	[Symbol]
MAST ARM ASSEMBLY AND POLE, ALUMINUM	[Symbol]	TELEPHONE CONNECTION	[Symbol]
STEEL COMBINATION MAST ARM ASSEMBLY AND POLE WITH LUMINAIRE	[Symbol]	ILLUMINATED SIGN "NO LEFT TURN"	[Symbol]
UNIT DUCT	[Symbol]	ILLUMINATED SIGN "NO RIGHT TURN"	[Symbol]
COMMON TRENCH	[Symbol]	UNINTERRUPTIBLE POWER SUPPLY	[Symbol]
HANDHOLE	[Symbol]	VIDEO VEHICLE DETECTOR	[Symbol]
HEAVY DUTY HANDHOLE	[Symbol]		
DOUBLE HANDHOLE	[Symbol]		
G.S. CONDUIT IN TRENCH (T) OR PUSHED (P)	[Symbol]		
PEDESTRIAN PUSH-BUTTON DETECTOR	[Symbol]		
DETECTOR LOOP, TYPE I	[Symbol]		
CAST IRON JUNCTION BOX	[Symbol]		
EMERGENCY VEHICLE SYSTEM DETECTOR	[Symbol]		
FLASHER CONTROLLER	[Symbol]		



NOTE:
THE TRAFFIC SIGNAL CONTROL EQUIPMENT FOR THIS PROJECT SHALL BE "EAGLE" TO MATCH THE EXISTING ADJACENT SYSTEM.

FILE NAME = MICROST\352084\	USER NAME = RDS	DESIGNED - KK	REVISED -
RTE 30 @ RIDGELAND TEMP SIG.DGN	PLOT SCALE = 1"=20'	DRAWN - RDS	REVISED -
	PLOT DATE = 10-15-09	CHECKED - BPT	REVISED -
		DATE - 10-15-09	REVISED -

**STATE OF ILLINOIS
DEPARTMENT OF TRANSPORTATION**

TRAFFIC SIGNAL INSTALLATION PLAN IL ROUTE 31 AT I-88 TOLLWAY			
SCALE: N.T.S.	SHEET NO. OF SHEETS	STA. TO STA.	

PREPARED BY:
CEMCON, Ltd.
Consulting Engineers, Land Surveyors & Planners
2280 White Oak Circle, Suite 100
Aurora, Illinois 60504-9675
Ph: 630.862.2100 Fax: 630.862.2199
E-Mail: cadd@cemcon.com Website: www.cemcon.com

F.A.P. RTE.	SECTION	COUNTY	TOTAL SHEETS	SHEET NO.
365	97-N-2	KANE	21	9
FED. ROAD DIST. NO.				ILLINOIS FED. AID PROJECT
CONTRACT NO. 60148				