


STATE OF ILLINOIS
DEPARTMENT OF TRANSPORTATION

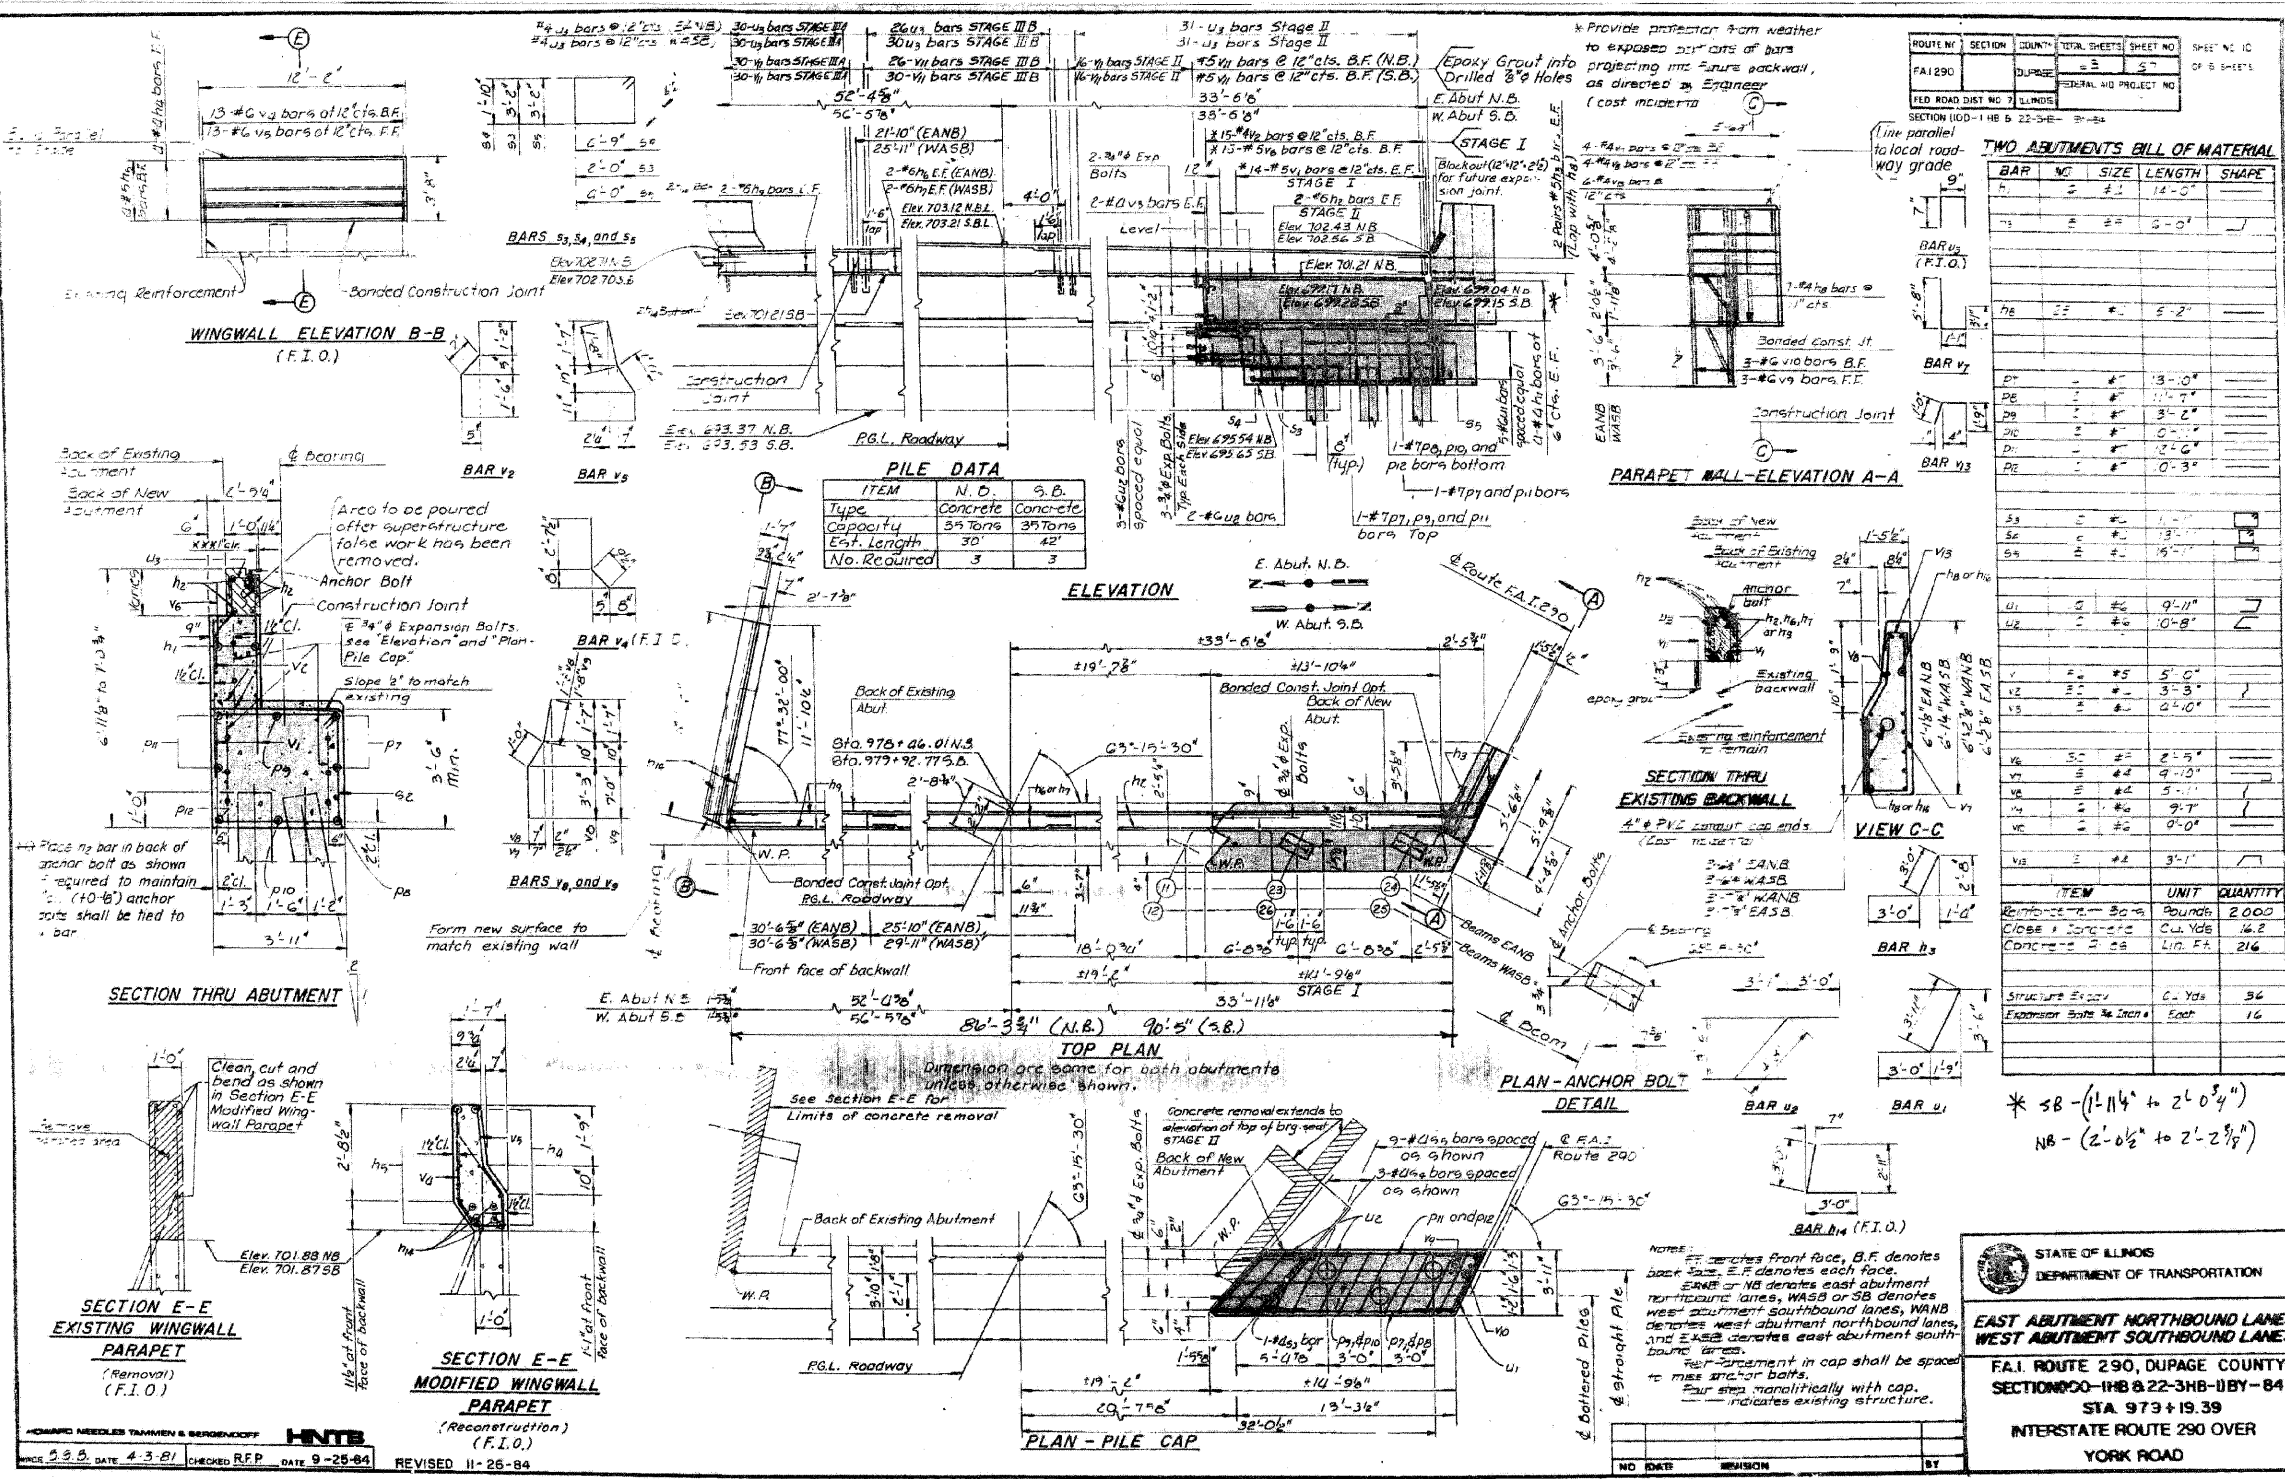

PILE DATA

ITEM	N. D.	S. B.
Type	Concrete	Concrete
Est. Length	30'	42'
No. Required	3	3

ROUTE	SECTION	COUNTY	TOTAL SHEETS	SHEET NO.	SHEET NO. OF SHEETS
FAI 290	DUPAGE	COOK	309	269A	10

TWO ABUTMENTS BILL OF MATERIAL

BAR	NO.	SIZE	LENGTH	SHAPE

ITEM	UNIT	QUANTITY
Reinforcing Steel	Pounds	2000
Concrete	Cu. Yds	16.2

* SB - (1'-11 1/4" to 2'-0 3/4")
NB - (2'-0 1/2" to 2'-2 3/8")

STATE OF ILLINOIS
DEPARTMENT OF TRANSPORTATION

**EAST ABUTMENT NORTHBOUND LANES
WEST ABUTMENT SOUTHBOUND LANES**

FAI ROUTE 290, DUPAGE COUNTY
SECTION 000-11B & 22-3HB-10B-84
STA. 973 + 19.39
INTERSTATE ROUTE 290 OVER
YORK ROAD

FOR INFORMATION ONLY

benesch
alfred benesch & company
Engineers - Surveyors - Planners
205 North Michigan Avenue, Suite 2400
Chicago, Illinois 60601
312-565-0450 Job No. 10050

SHEET NO. 25A	F.A.I. RTE.	SECTION	COUNTY	TOTAL SHEETS	SHEET NO.
25 SHEETS	290	2009-099 BR	COOK/DUPAGE	309	269A
			CONTRACT NO. 60157		
FED. ROAD DIST. NO.		ILLINOIS FED. AID PROJECT			

EXISTING PLAN INFORMATION 9 OF 10
STRUCTURE NO. 022-0005

18:44:52
N:\100005\10050\engineering\documents\contract\1\en_022_0005_gor-k_r.d\0051-025A-Existplan_09.dgn
11/12/2005