


**TYPICAL CROSS SECTION**  
**OLD JACKSONVILLE RD**  
 STA 40+53.34 TO STA 41+48.71

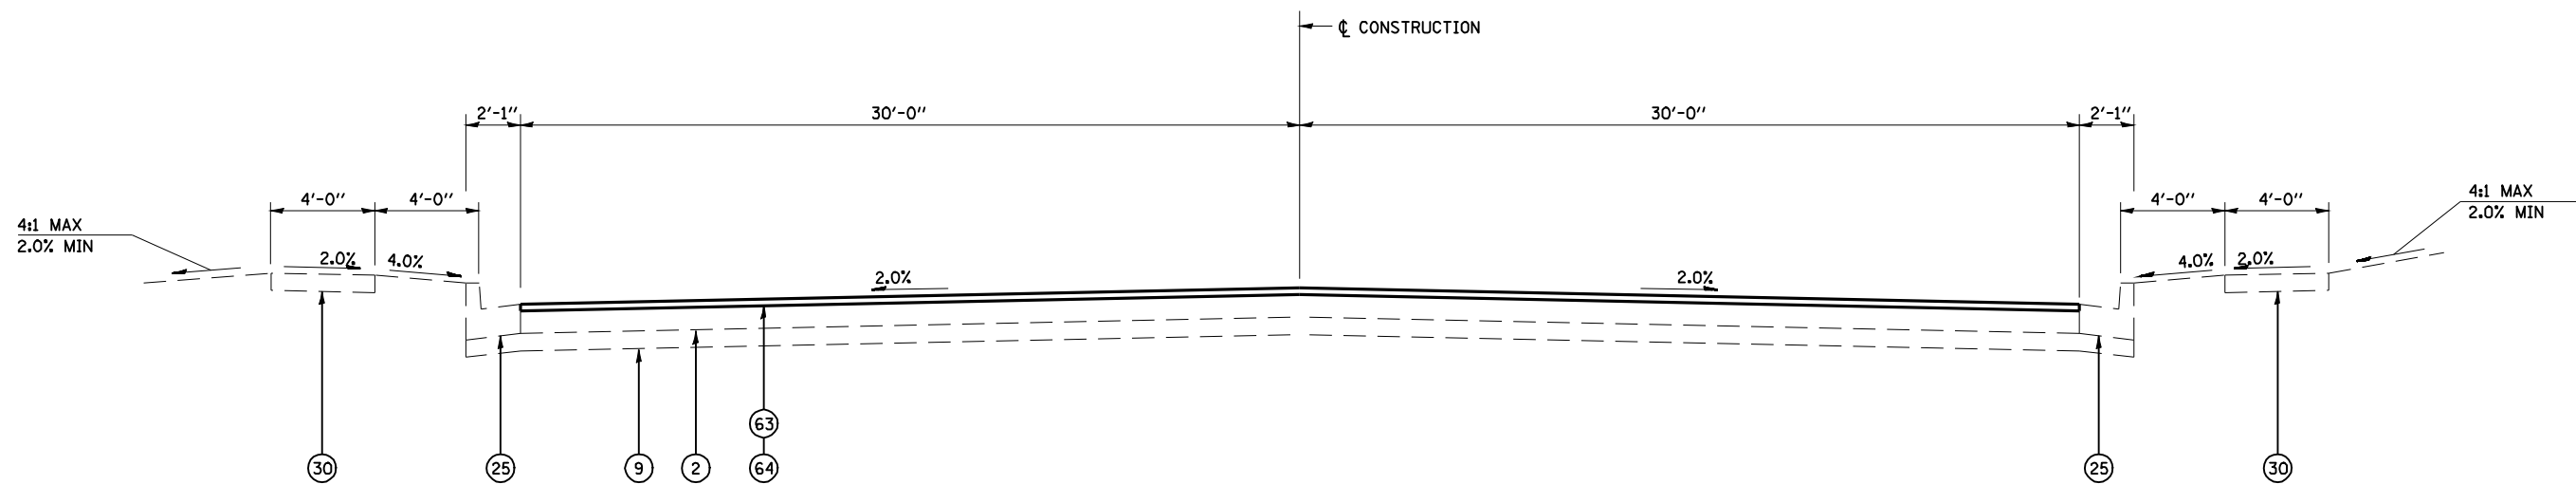

**TYPICAL CROSS SECTION**  
**OLD JACKSONVILLE RD**  
 STA 22+10 TO STA 40+53.34

INDICATES REMOVAL