


**TYPICAL CROSS SECTION
OLD JACKSONVILLE RD
STA 47+85.77 TO STA 49+22.83**

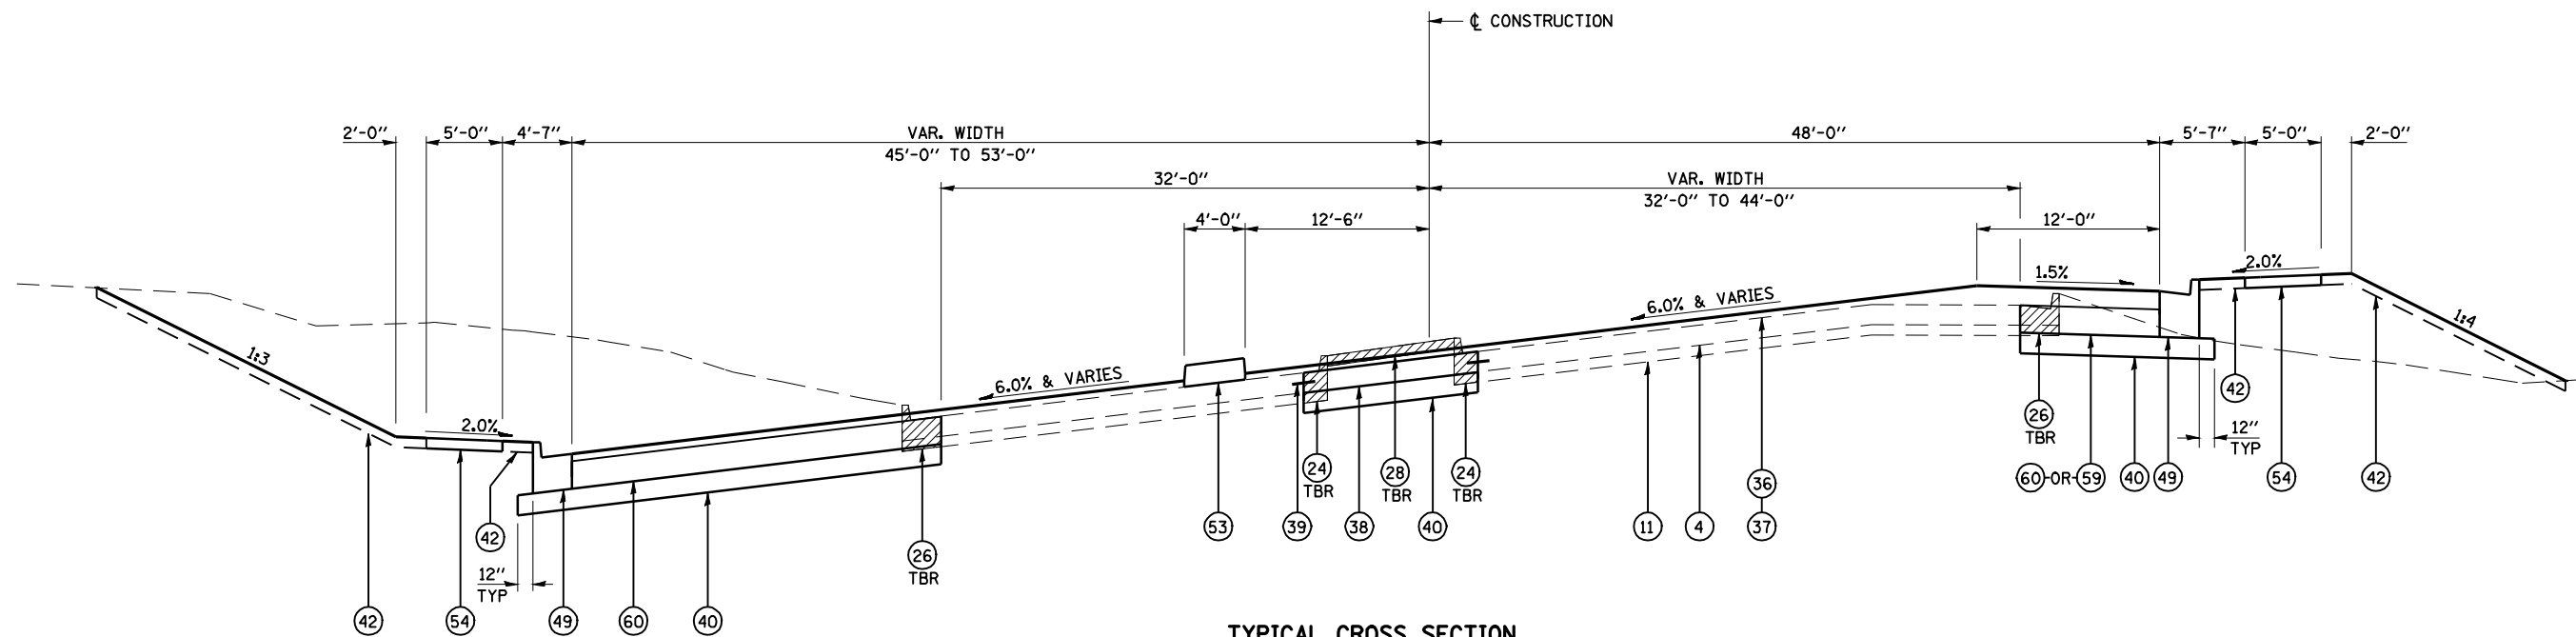

**TYPICAL CROSS SECTION
OLD JACKSONVILLE RD
STA 45+43.54 TO STA 47+85.77**