
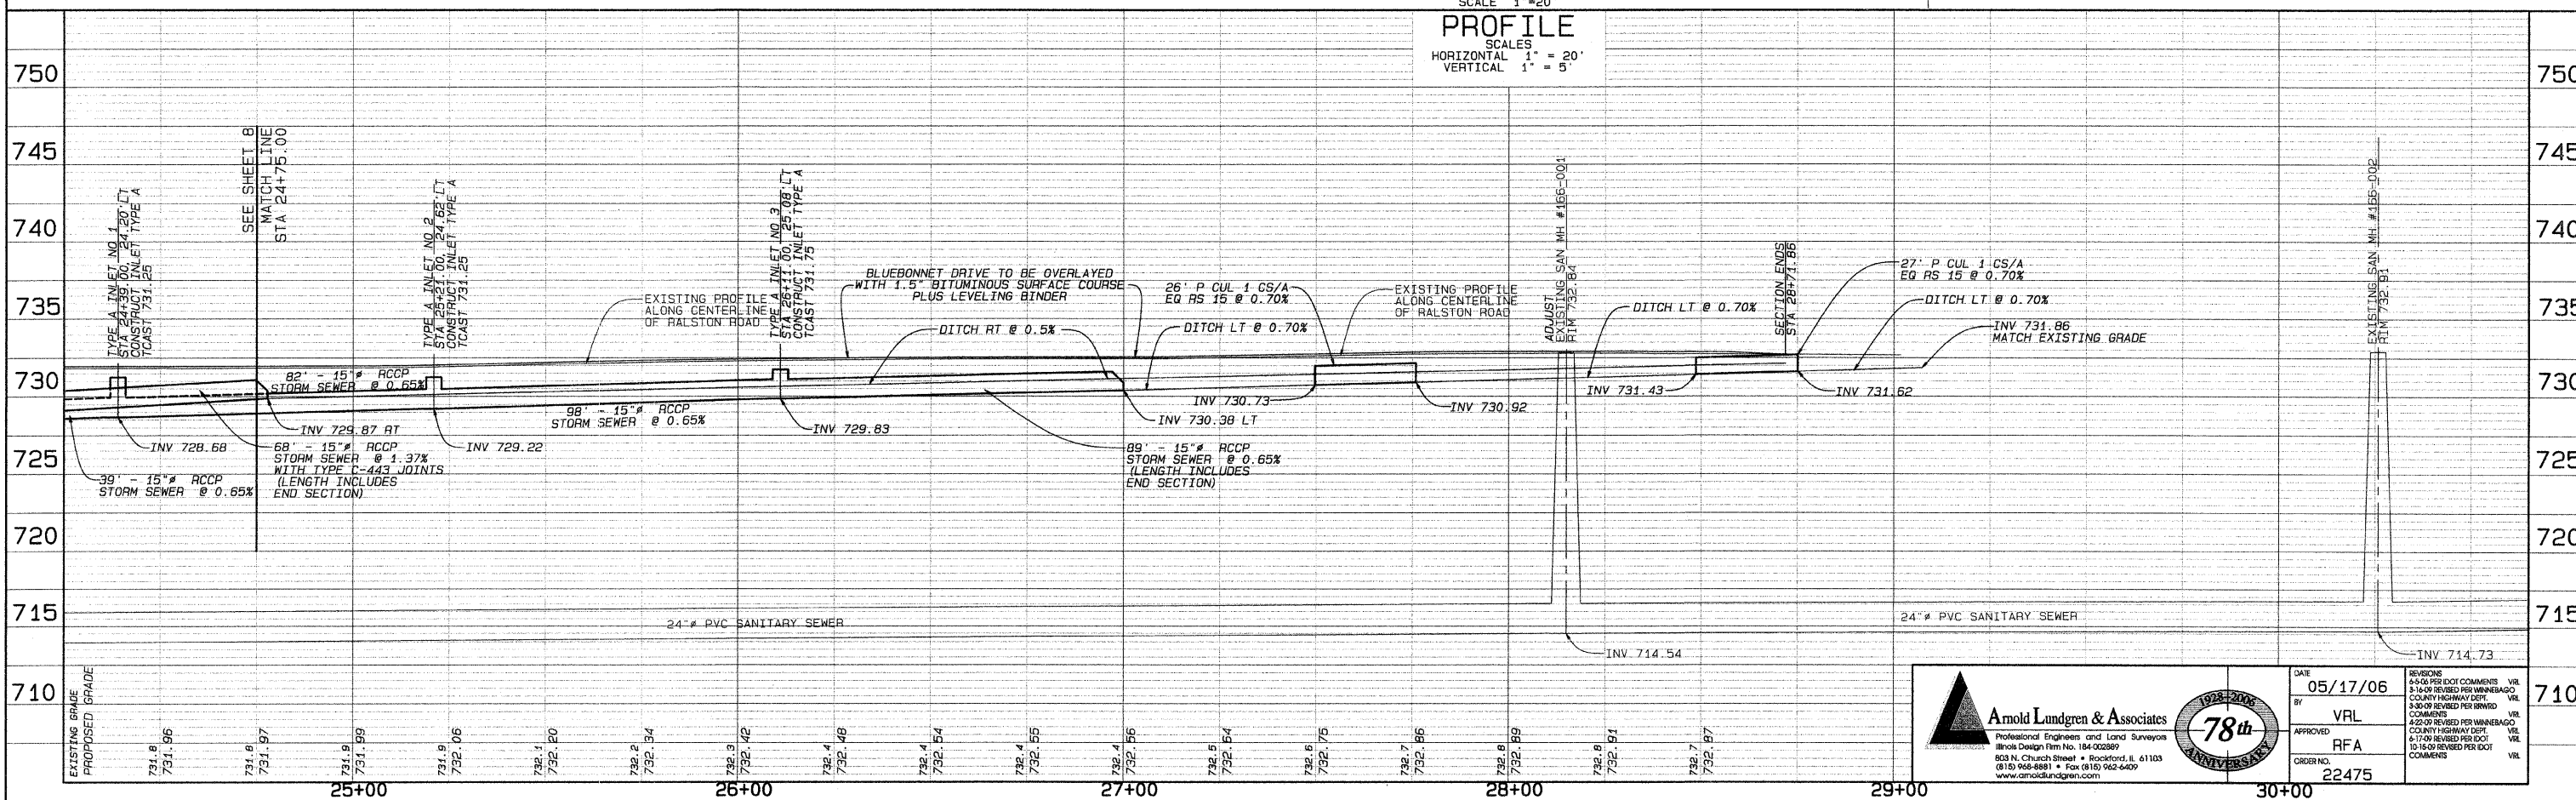


FAU RTE	SECTION	COUNTY	TOTAL SHEETS	SHEET NO.
5031	04-00344-00-TL	WINNEBAGO	28	9
ILLINOIS			CONTRACT NO.	85478

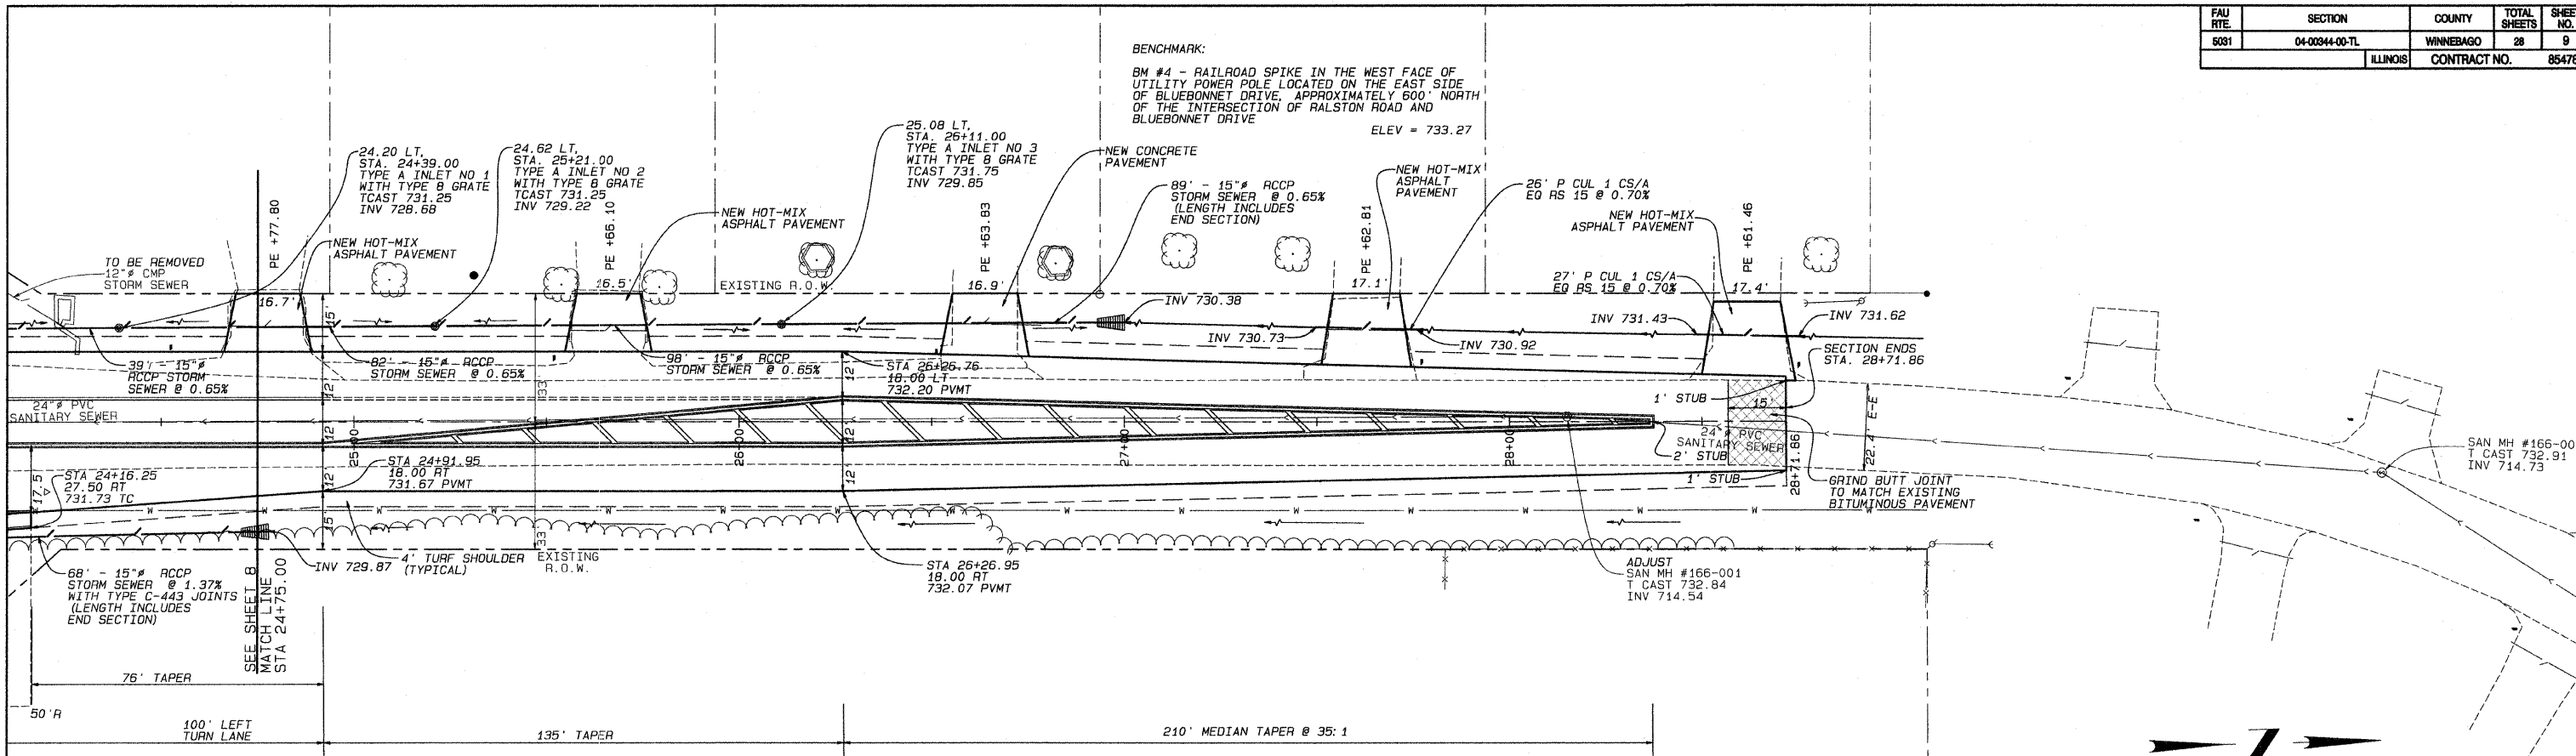

Amold Lundgren & Associates
 Professional Engineers and Land Surveyors
 Illinois Design Firm No. 184-002869
 803 N. Church Street • Rockford, IL 61103
 (815) 966-8881 • Fax (815) 962-6409
 www.amoldlundgren.com

78th
 ANNIVERSARY

DATE: 05/17/06
 BY: VRL
 APPROVED: RFA
 ORDER NO.: 22475

REVISIONS:
 6-5-06 PER DOT COMMENTS VRL
 8-16-07 REVISED PER WINNEBAGO COUNTY HIGHWAY DEPT. VRL
 3-30-07 REVISED PER BROWARD COUNTY VRL
 4-22-07 REVISED PER WINNEBAGO COUNTY HIGHWAY DEPT. VRL
 6-17-07 REVISED PER DOT COMMENTS VRL
 10-16-07 REVISED PER DOT COMMENTS VRL